



1 INTERIOR ELEVATIONS-GREAT ROOM/FOYER
1-1 SCALE: 1/4" = 1'-0"

S.C. SWIDERSKI, LLC
401 Ranger Street, Mosinee, WI 54455
715.693.9522 Fax: 715.693.9523

STAMP

REVISIONS

PROJECT

SWIDERSKI MANOR
INTERIOR ELEVATIONS
1720 SPATZ DRIVE
KRONENWETTER, WI


SHEET TITLE

INTERIOR ELEV.

SHEET NUMBER


I-1.1
03/13/17
DATE
1/4" = 1'-0"
SCALE

* MEASUREMENTS TO BE ~~CONFIRM~~ *CONFIRM* ON SITE

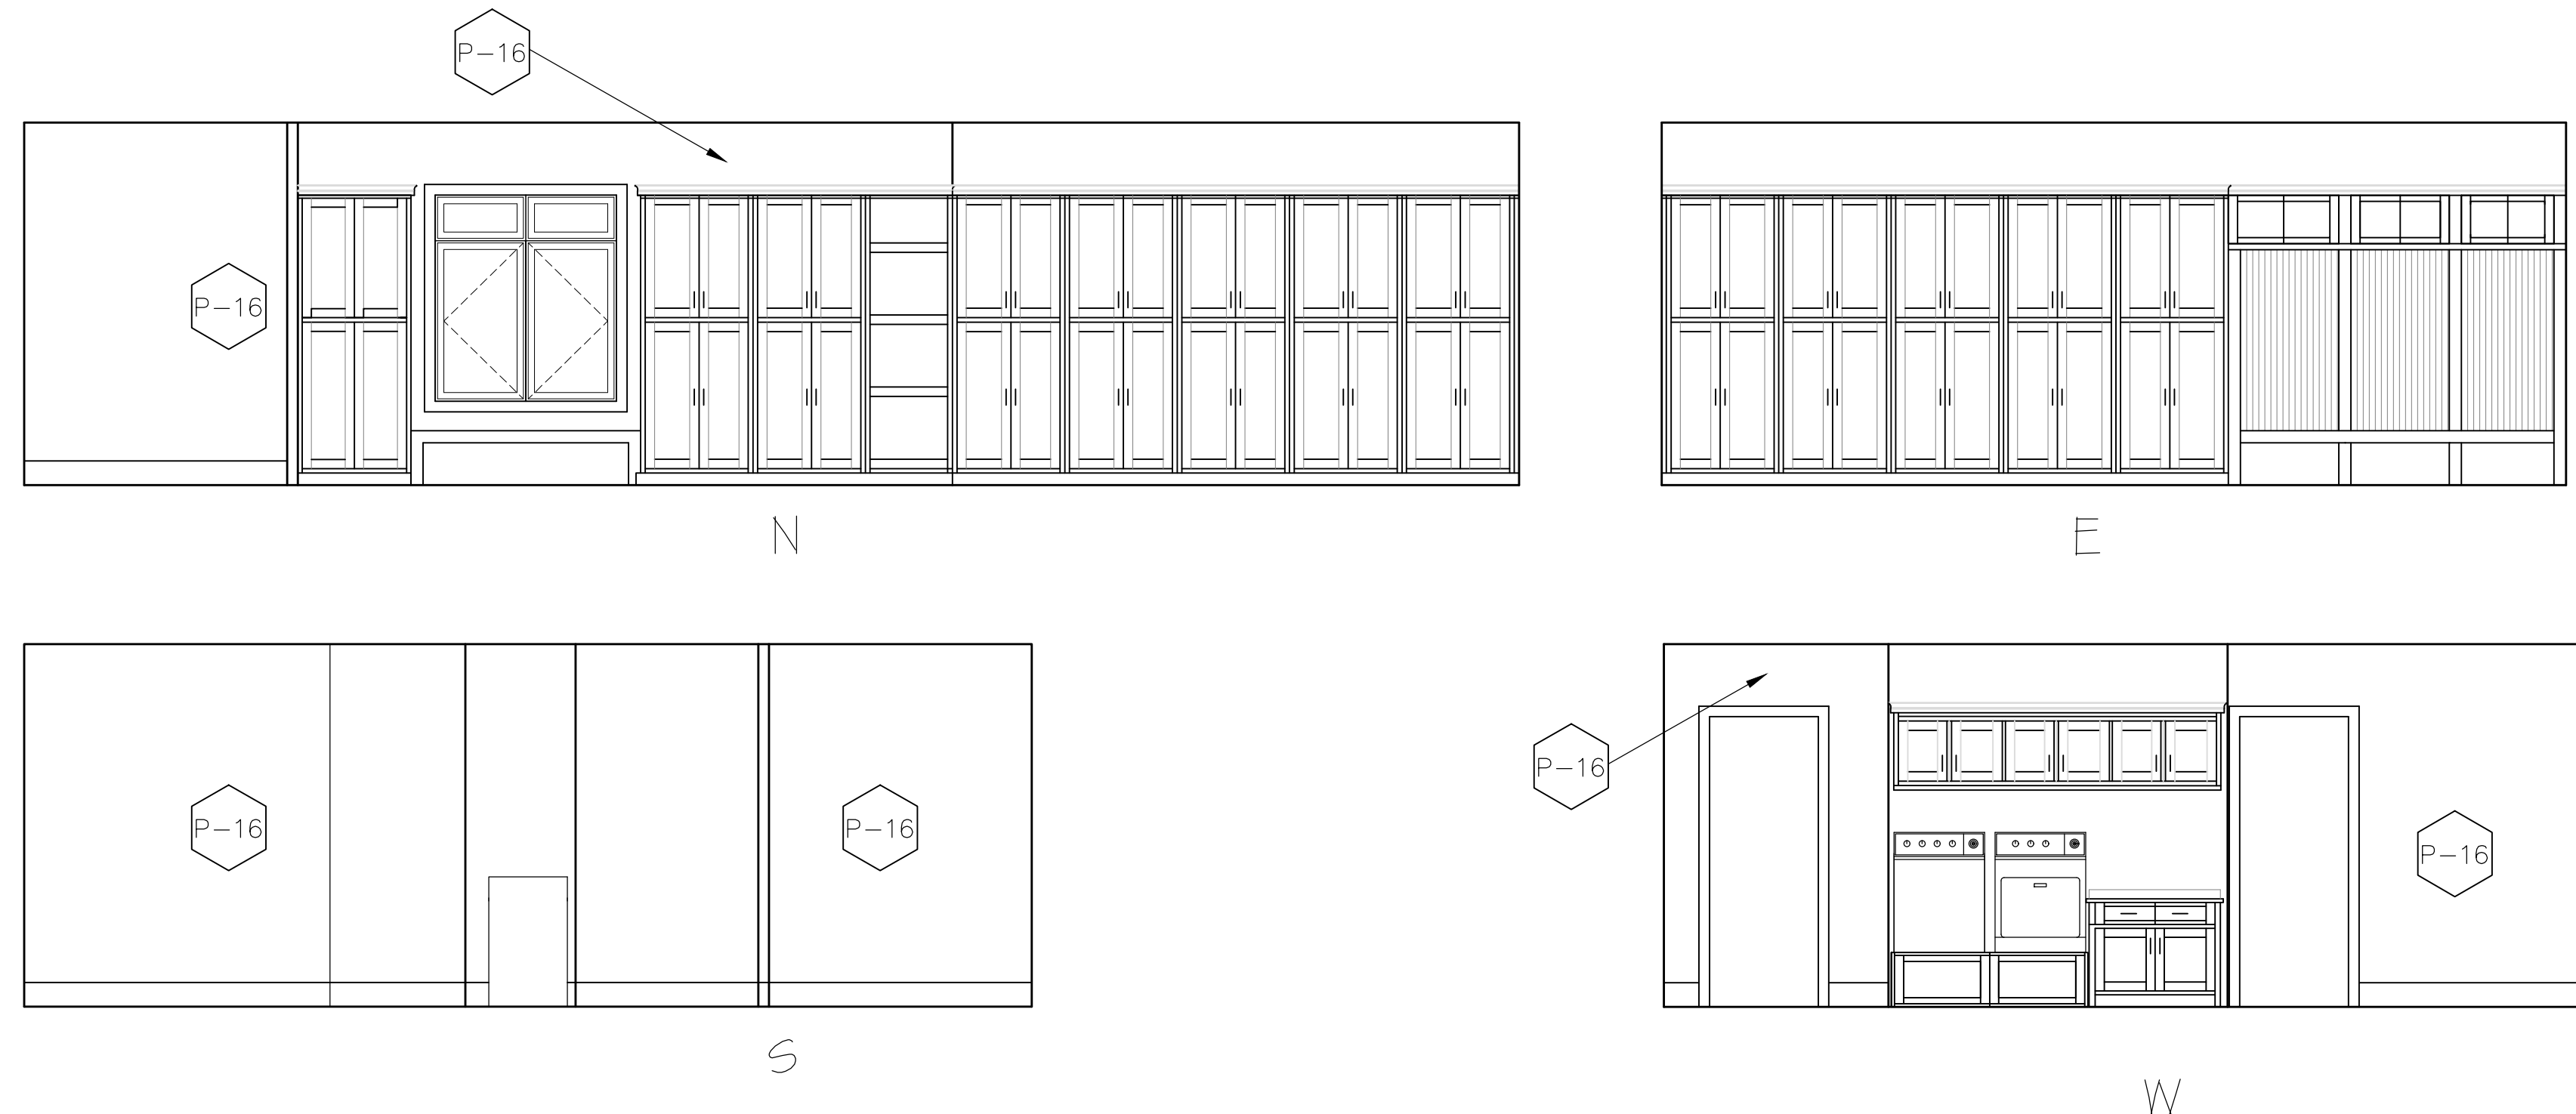


1 INTERIOR ELEVATIONS - PANTRY
1-12 SCALE: 1/4" = 1'-0"

2 INTERIOR ELEVATIONS - HUNTING STOR.
1-12 SCALE: 1/4" = 1'-0"

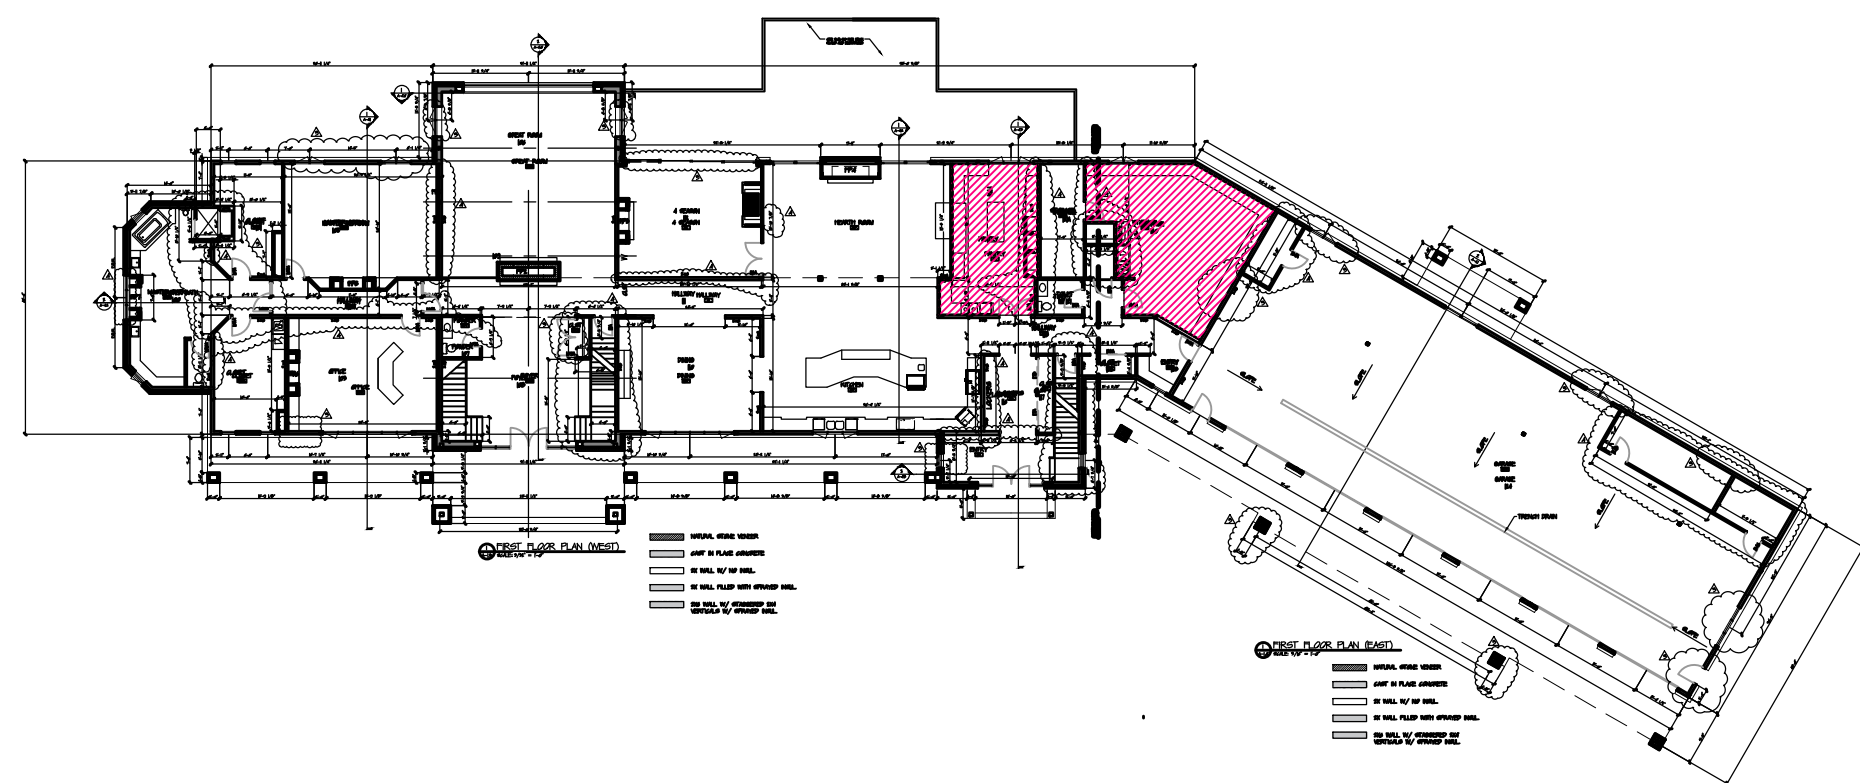

3 FLOOR PLAN
1-12 SCALE: 1/32" = 1'-0"

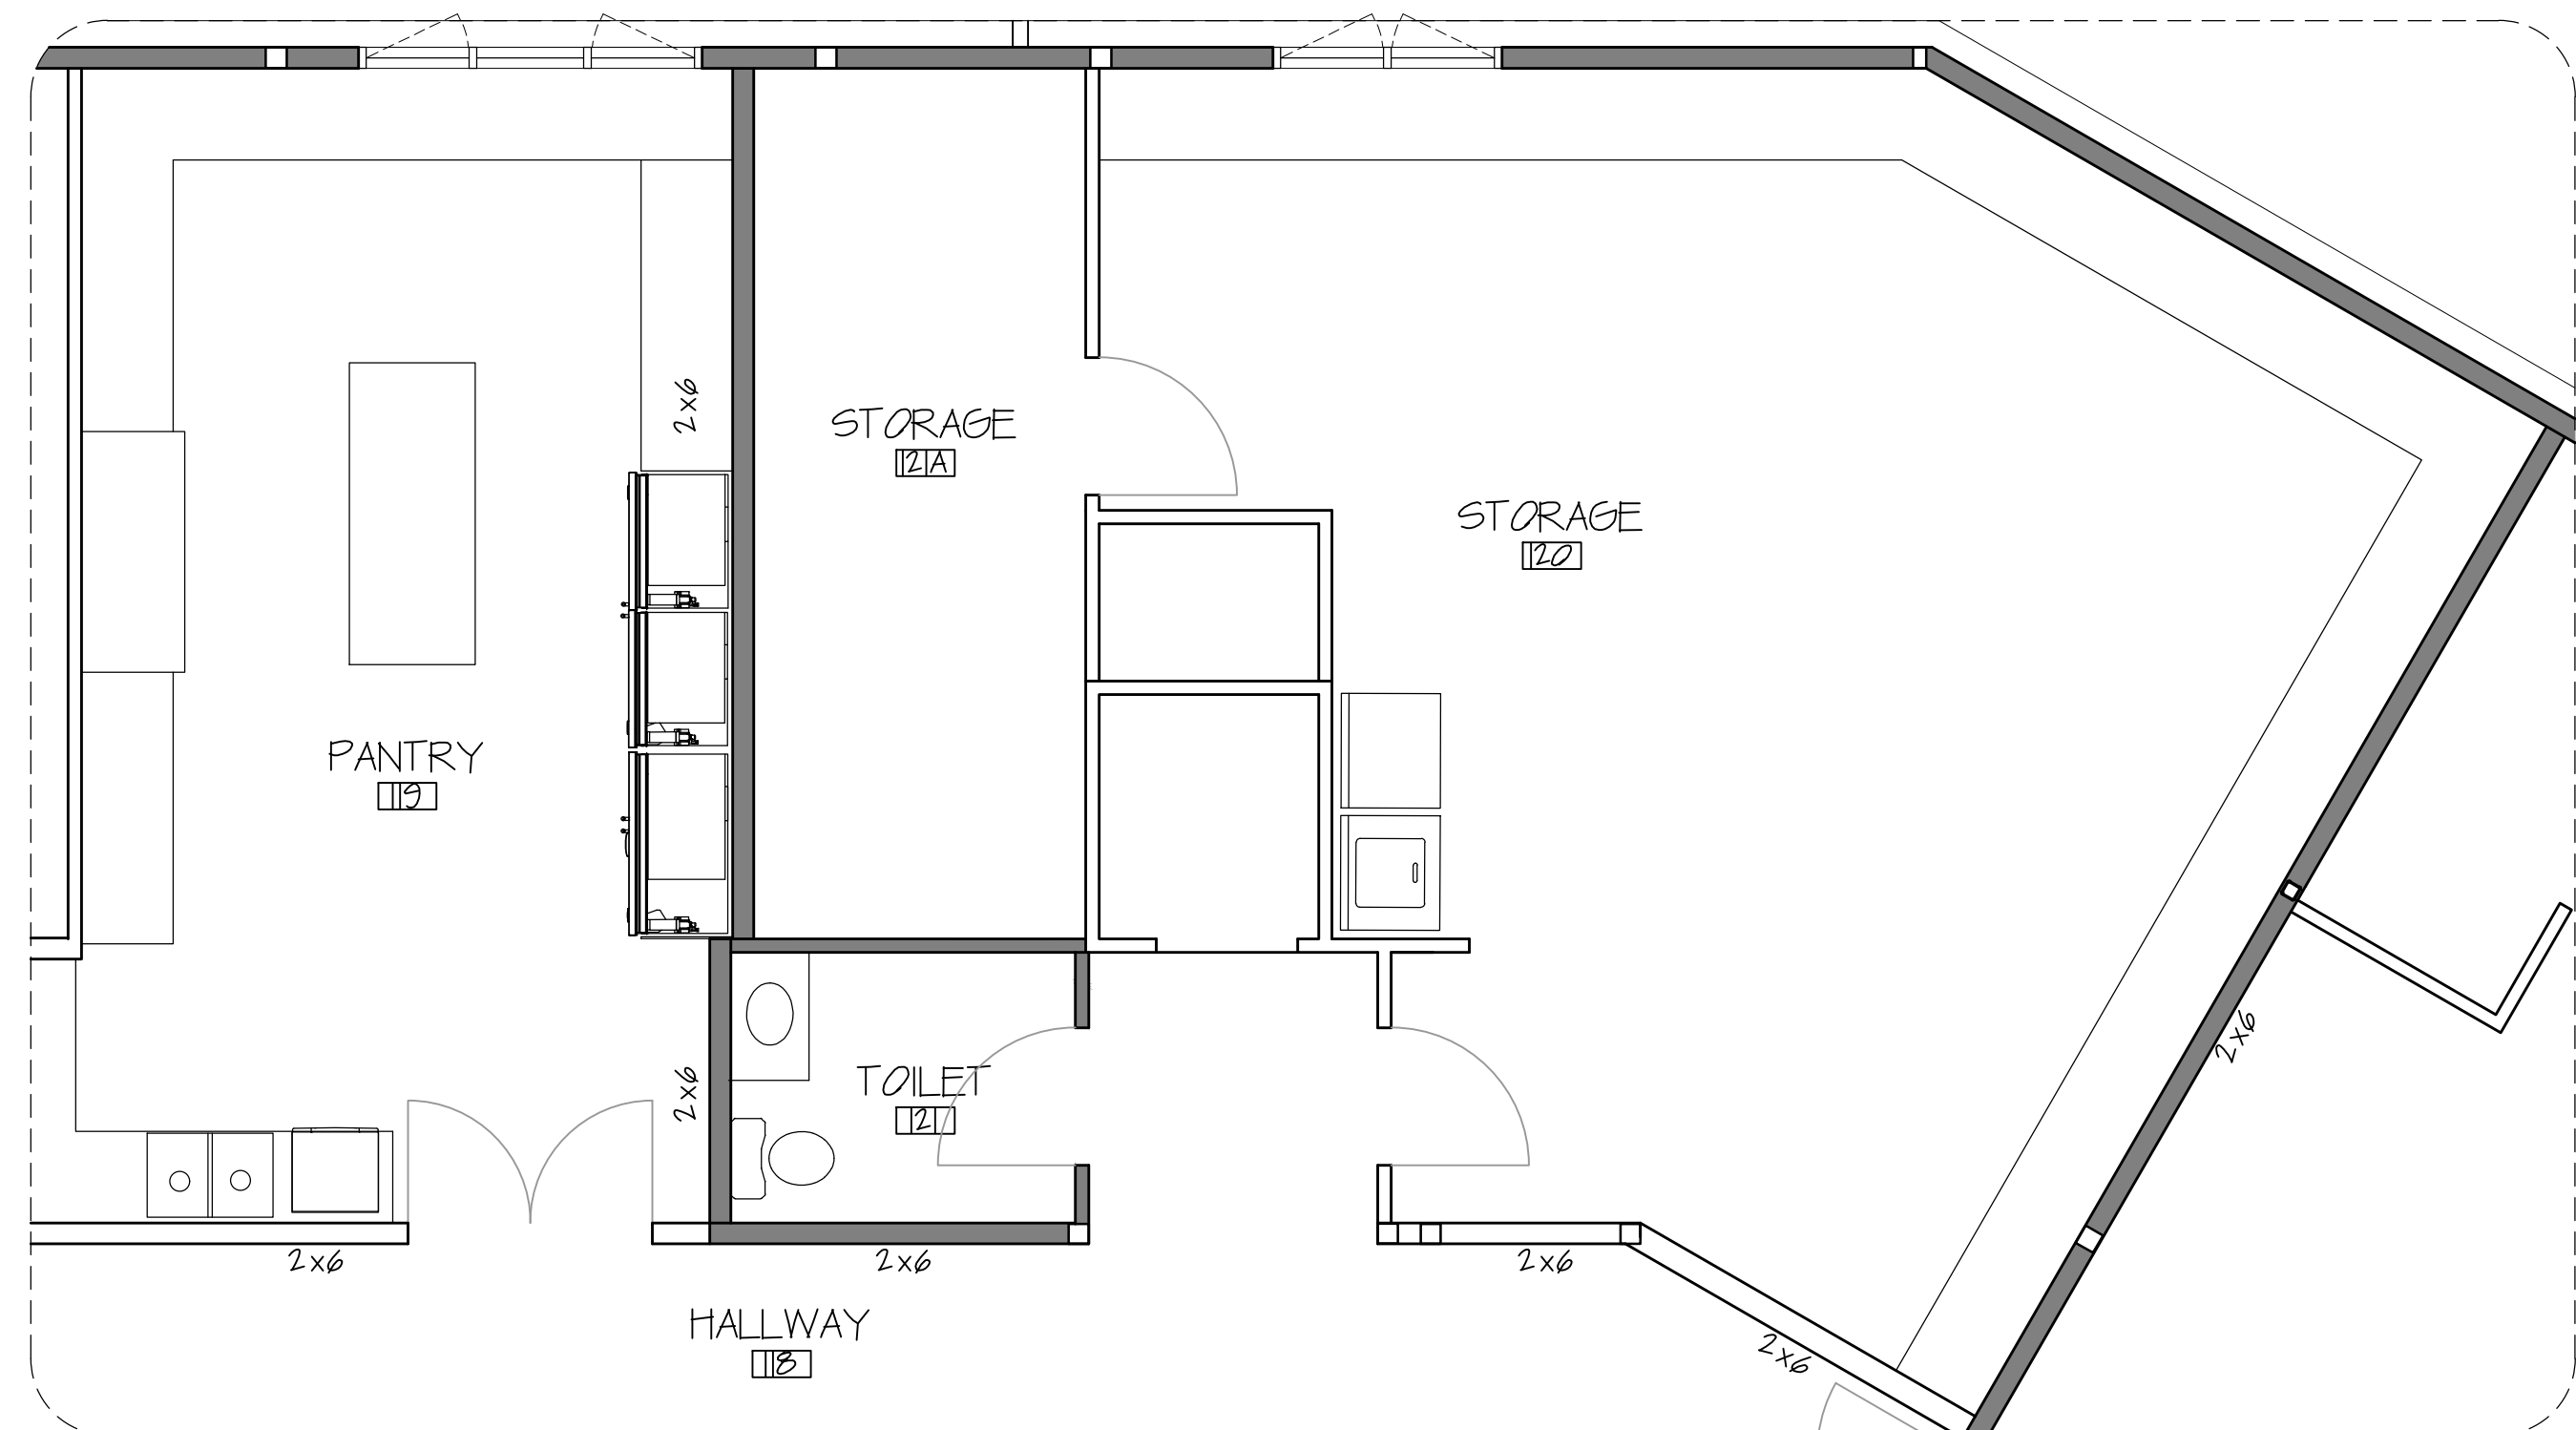

4 FLOOR PLAN - PANTRY / HUNT. STORAGE
1-12 SCALE: 1/4" = 1'-0"

* MEASUREMENTS TO BE CONFIRM ON SITE

S.C. SWIDERSKI, LLC
401 Ranger Street, Mosinee, WI 54455
715.693.9522 Fax: 715.693.9523


STAMP

REVISIONS


PROJECT
SWIDERSKI MANOR
INTERIOR ELEVATIONS
1720 SPATZ DRIVE
KRONENWETTER, WI

SHEET TITLE
INTERIOR ELEV.


SHEET NUMBER
I-1.2
03/13/17
DATE
1/4" = 1'-0"
SCALE

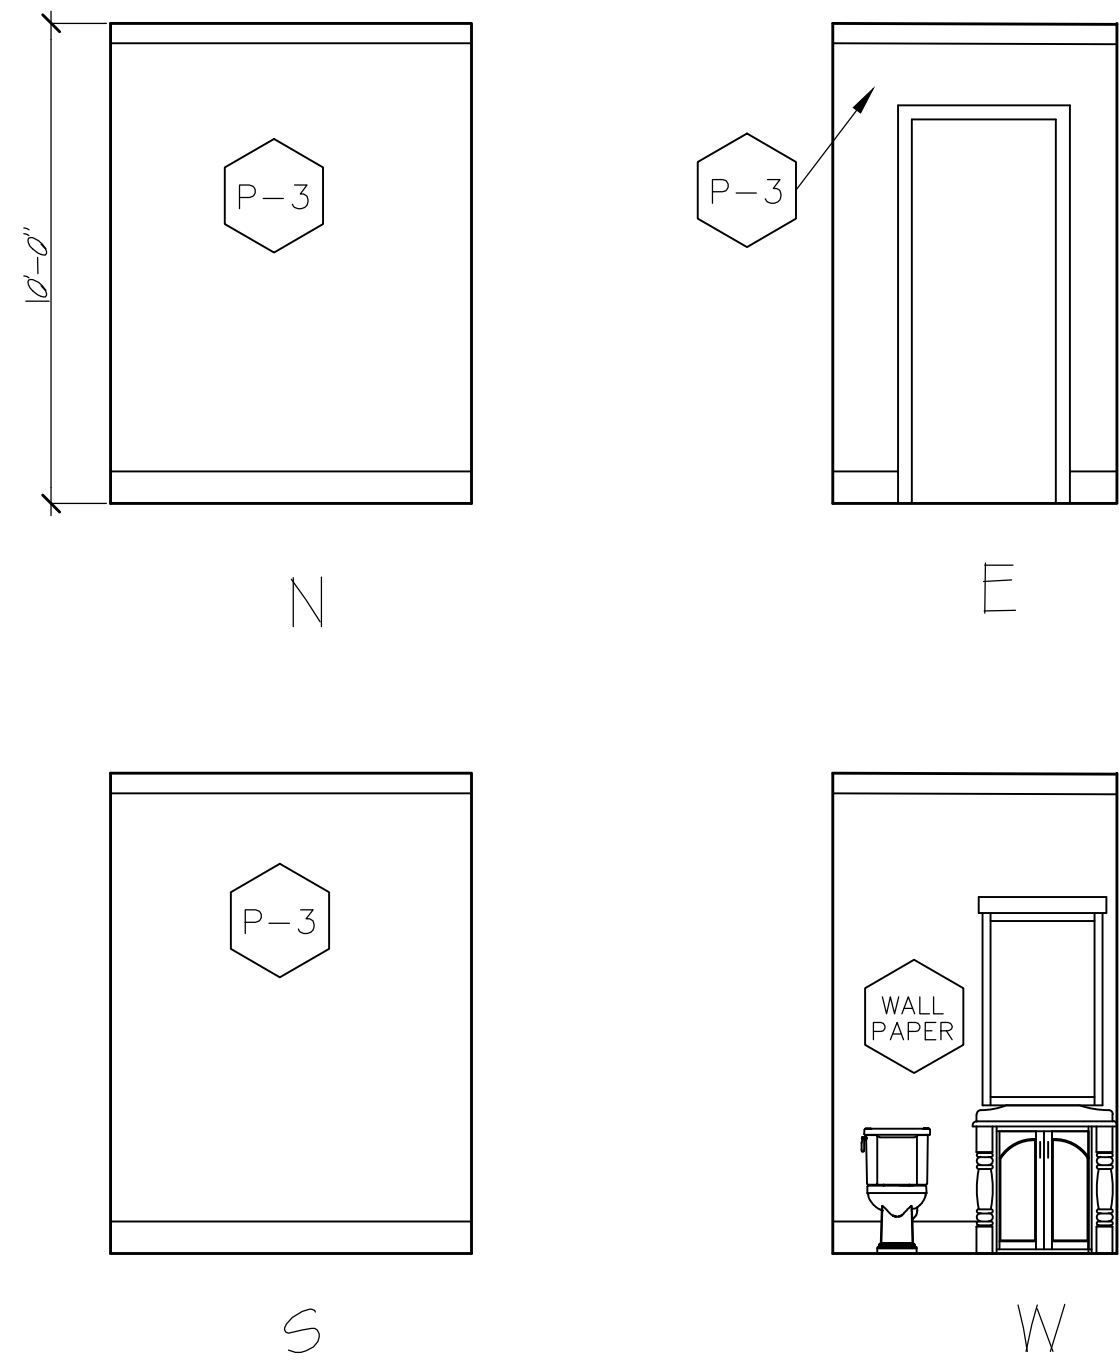


1 INTERIOR ELEVATIONS - STORAGE BATH
1-13 SCALE: 1/4" = 1'-0"

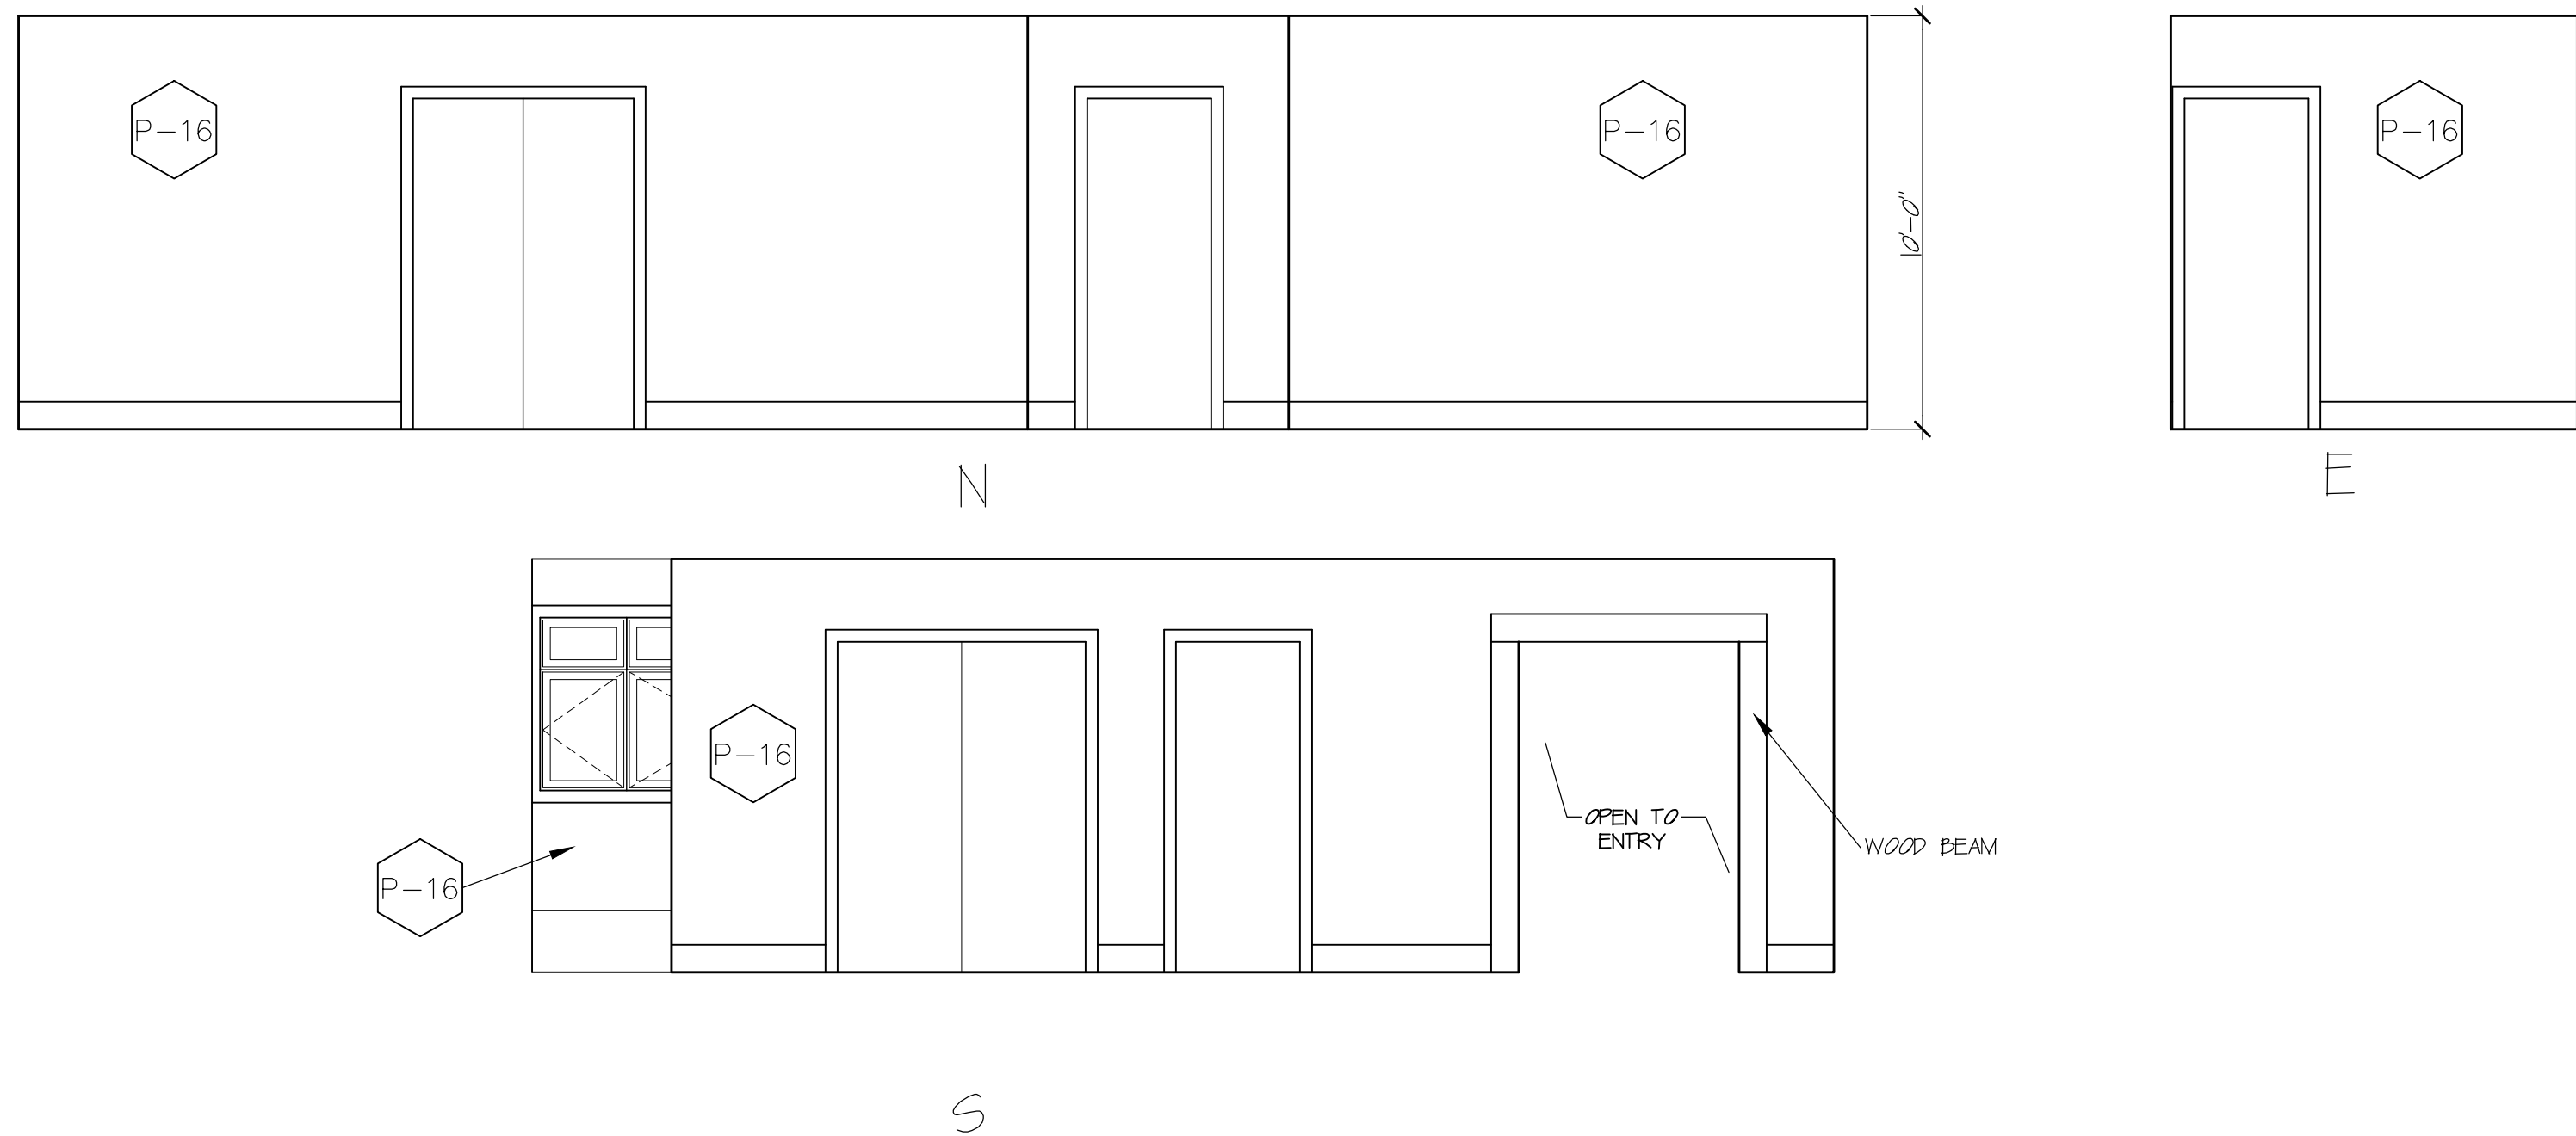

2 INTERIOR ELEVATIONS - HALLWAY
1-13 SCALE: 1/4" = 1'-0"

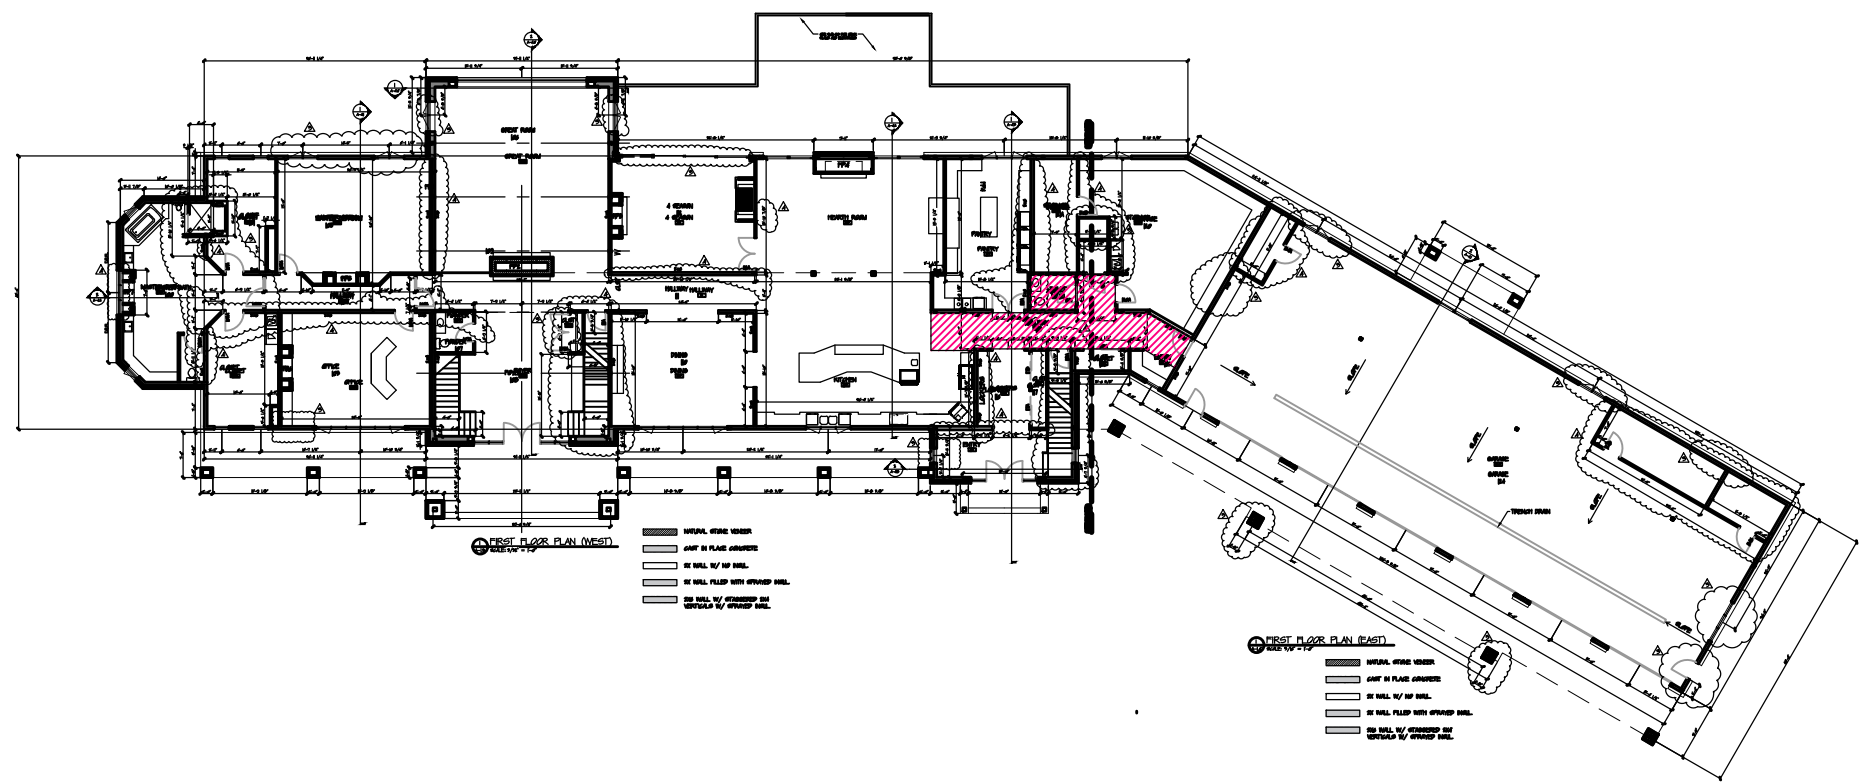

3 FLOOR PLAN
1-13 SCALE: 1/32" = 1'-0"

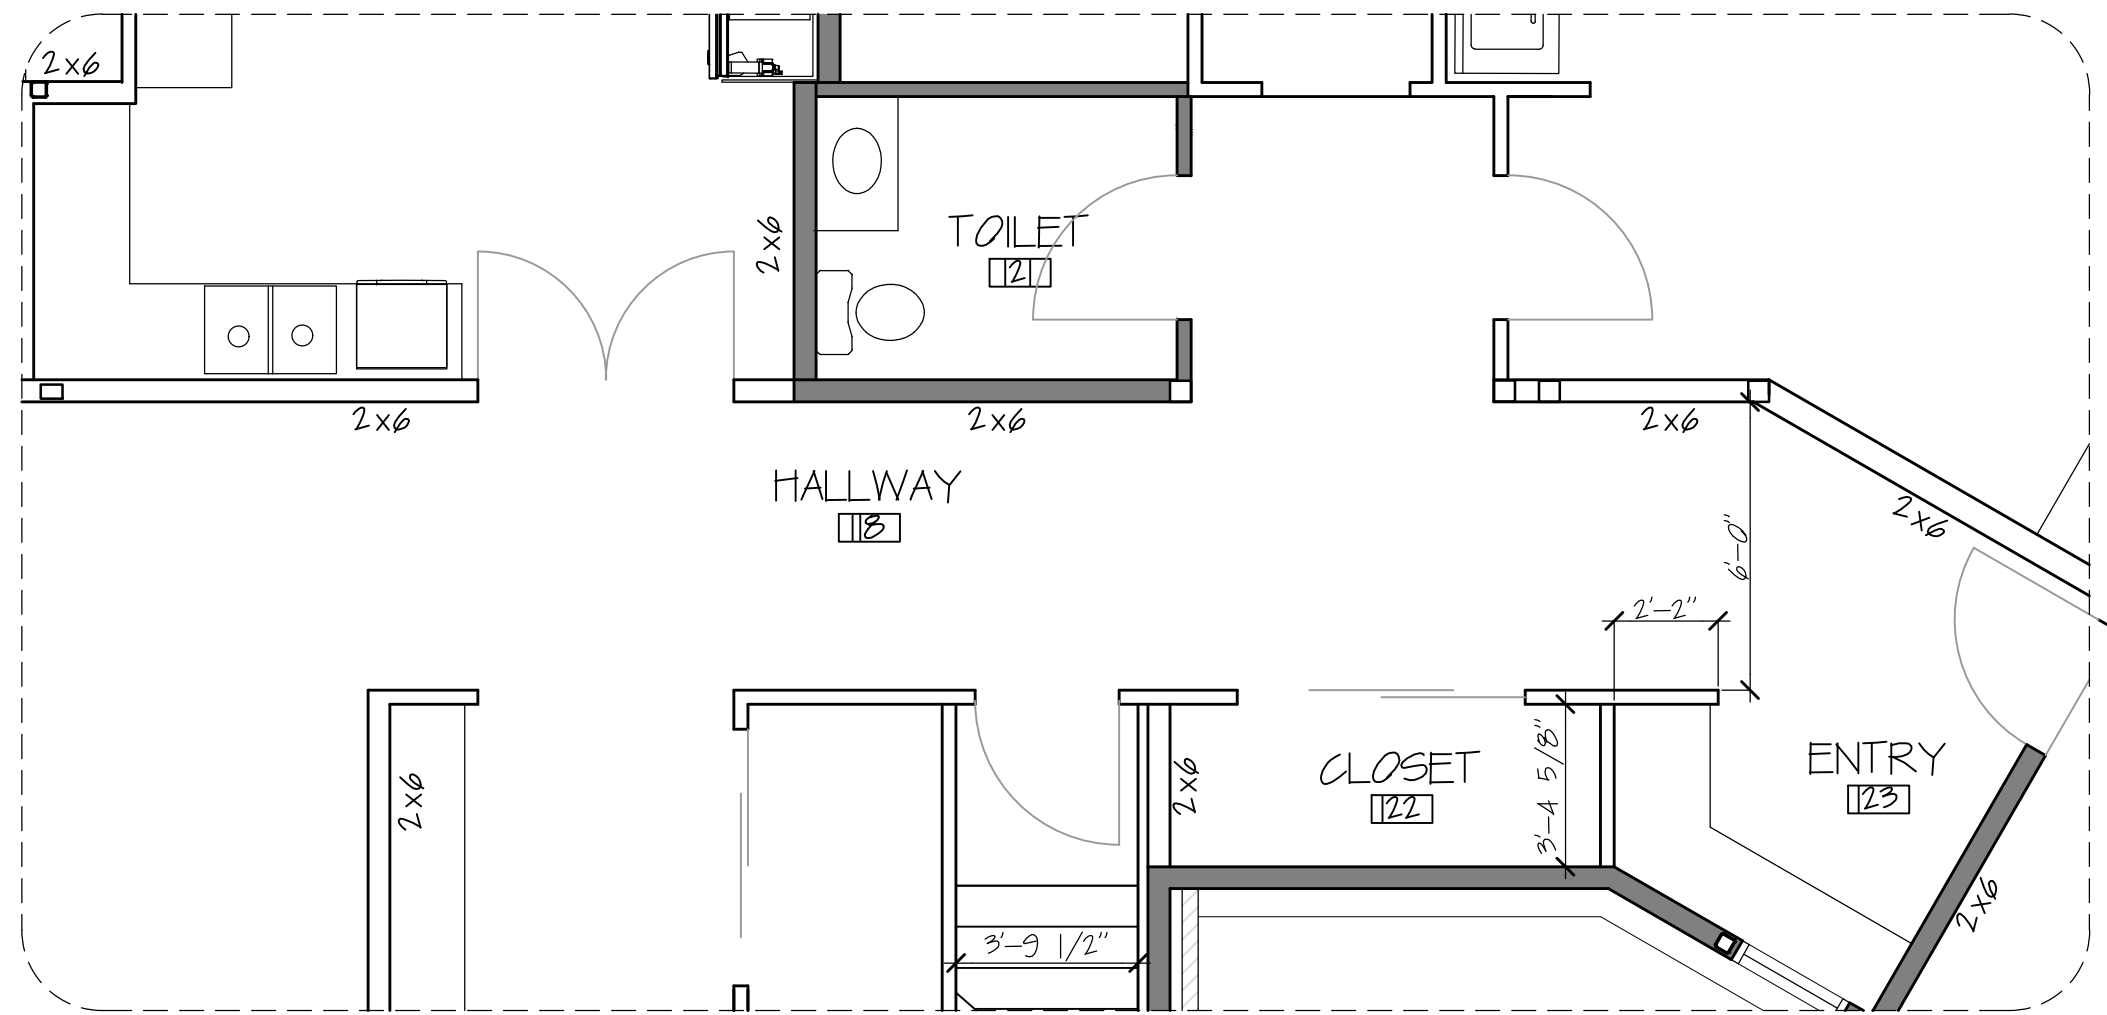

4 FLOOR PLAN - STORAGE BATH/ HALLWAY
1-13 SCALE: 1/4" = 1'-0"

* MEASUREMENTS TO BE CONFIRM ON SITE

S.C. SWIDERSKI, LLC
401 Ranger Street, Mosinee, WI 54455
715.693.9522 Fax: 715.693.9523

STAMP

REVISIONS

PROJECT
SWIDERSKI MANOR
INTERIOR ELEVATIONS
1720 SPATZ DRIVE
KRONENWETTER, WI

SHEET TITLE
INTERIOR ELEV.

SHEET NUMBER


I-1.3

03/13/17


DATE

1/4"=1'-0"


SCALE

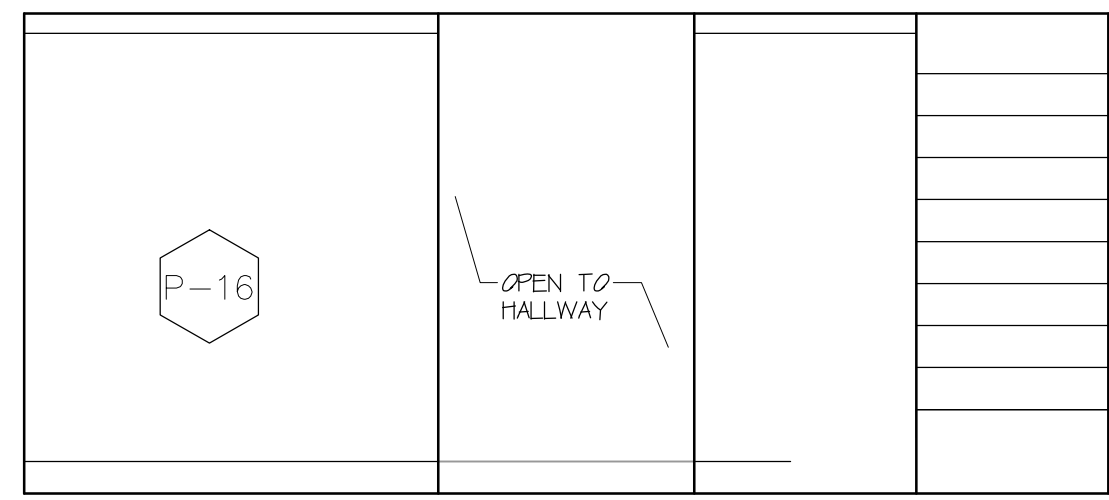


N

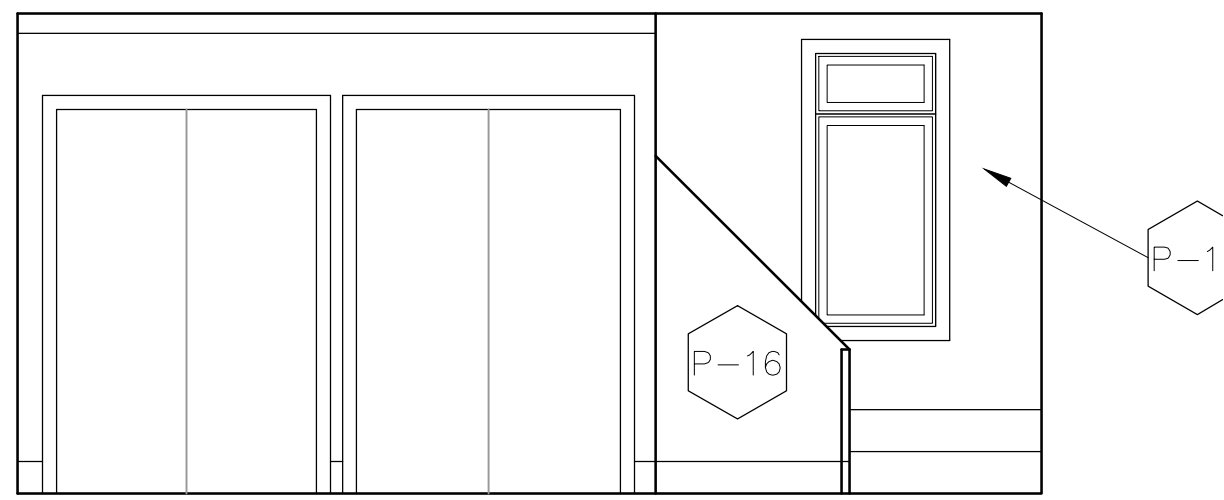

E

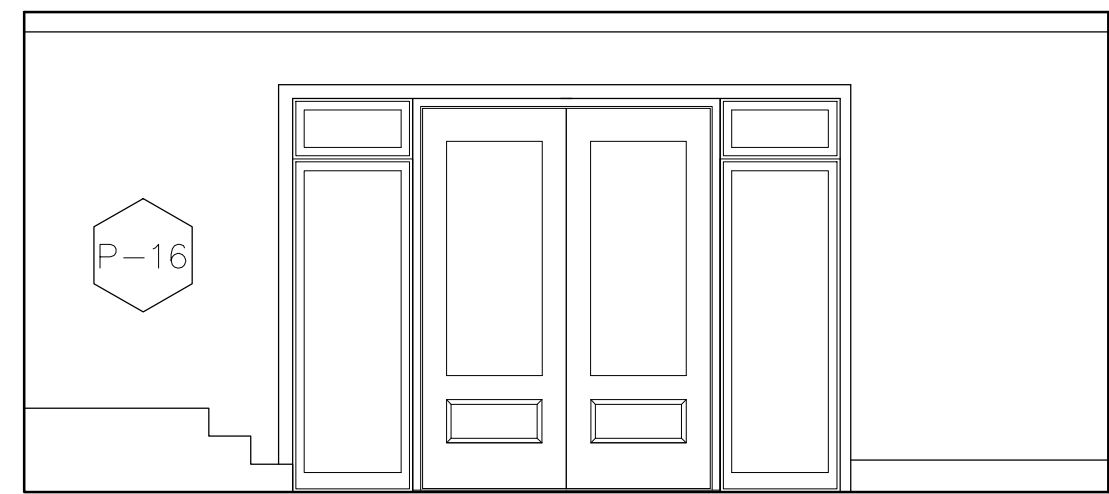


S

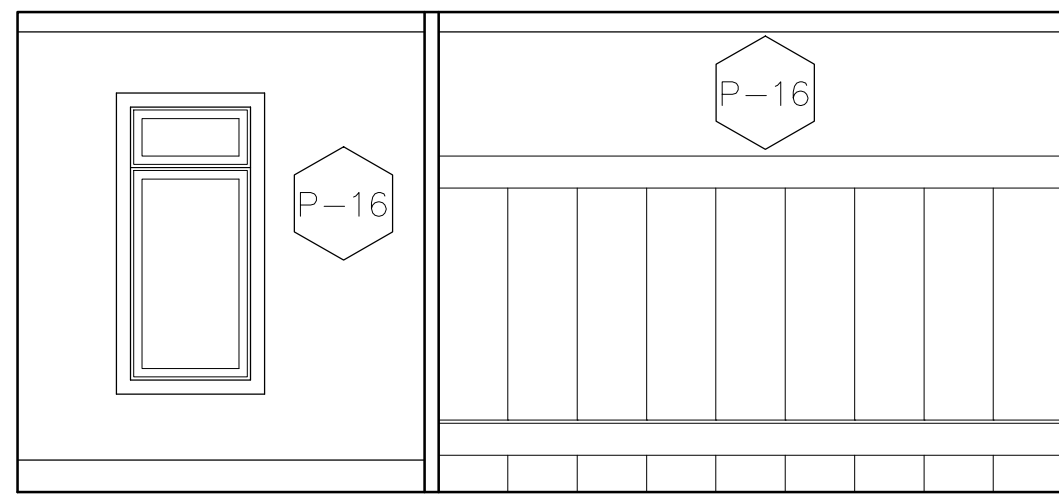


W


1 INTERIOR ELEVATIONS - ENTRY
1-1.4 SCALE: 1/4" = 1'-0"

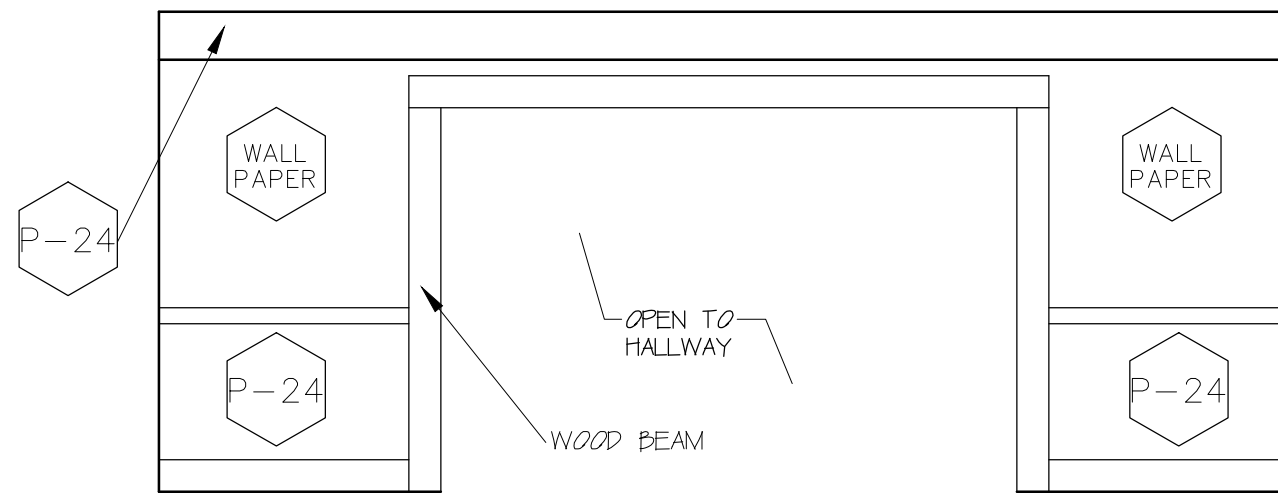


N

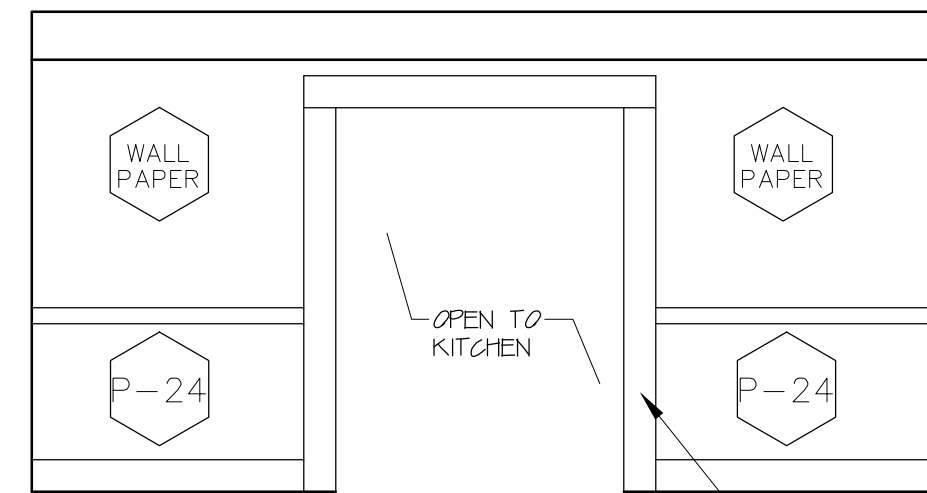

E


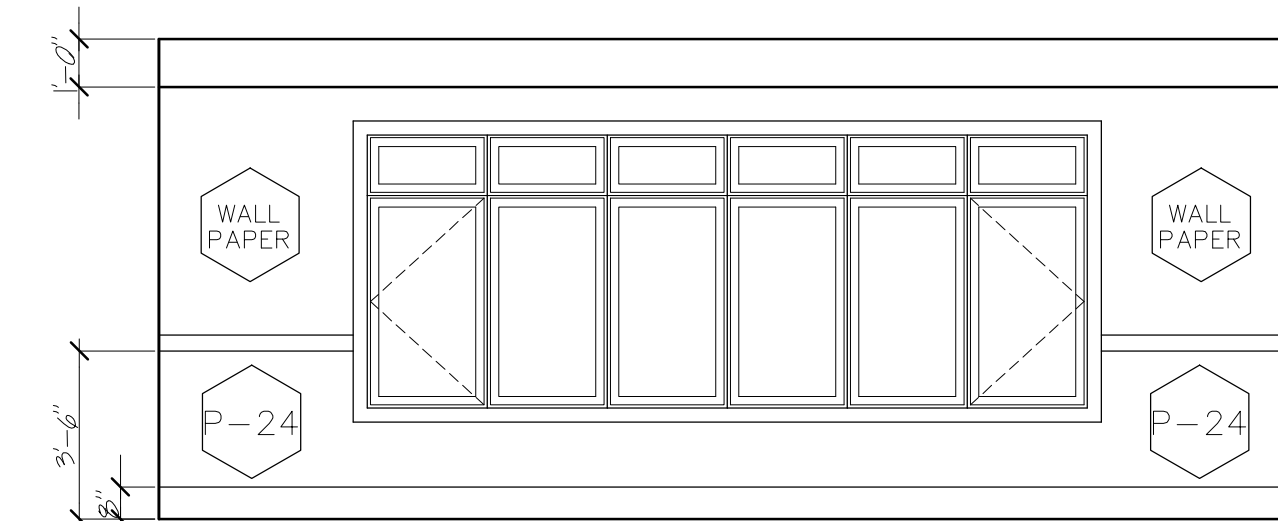


S

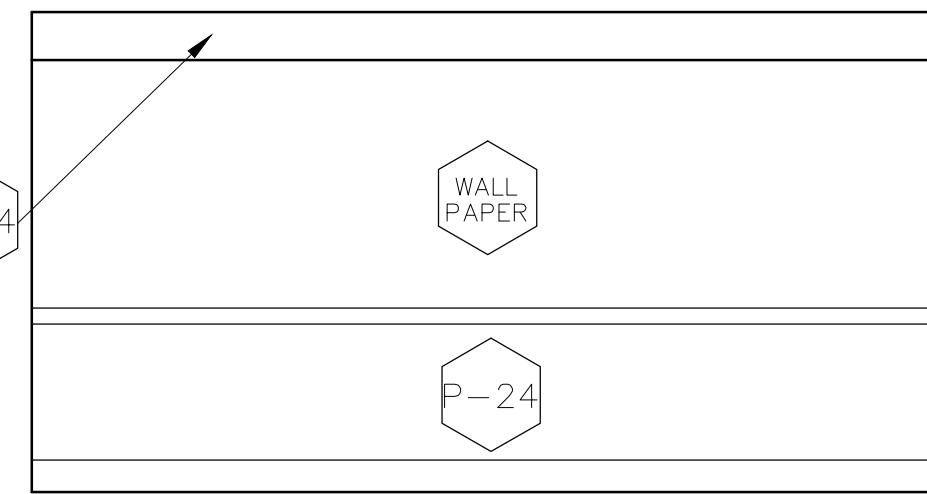


W

2 INTERIOR ELEVATIONS - DINING ROOM
1-1.4 SCALE: 1/4" = 1'-0"

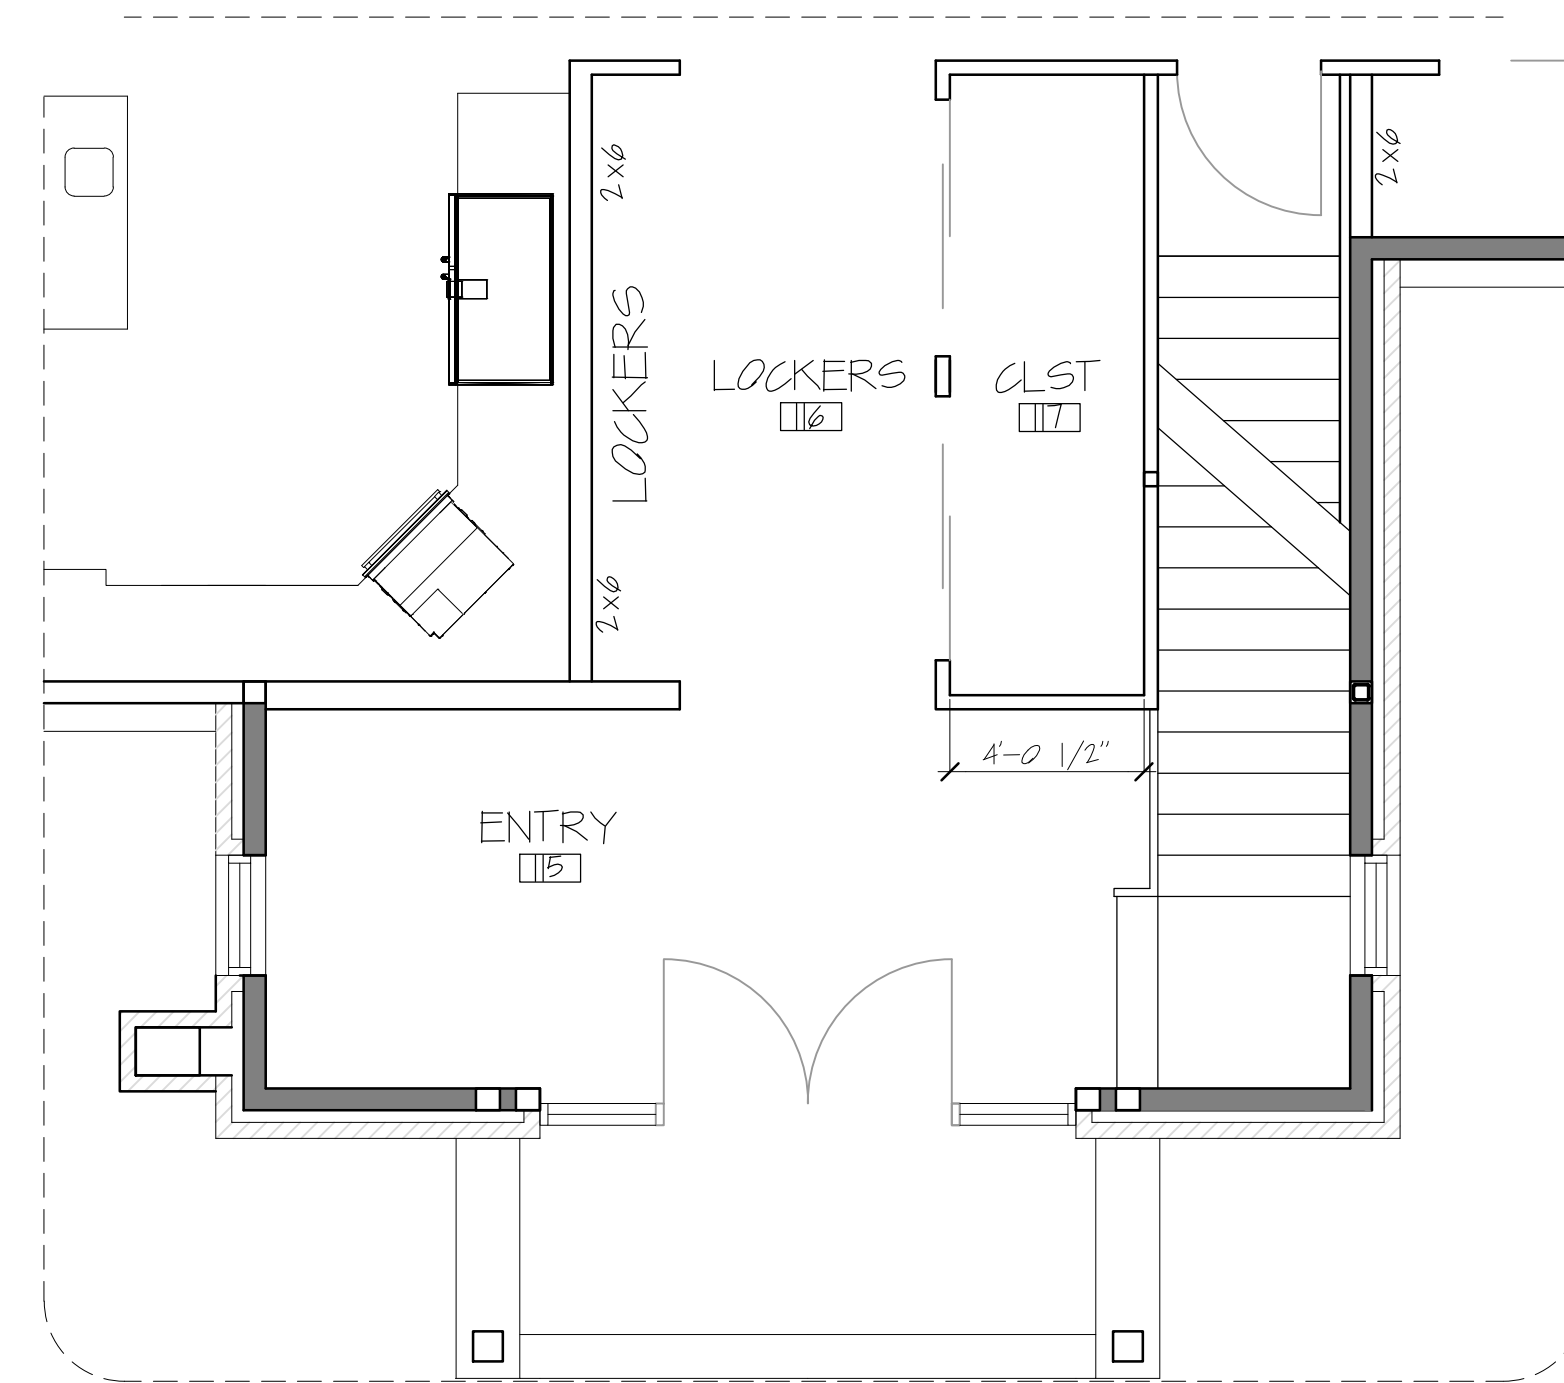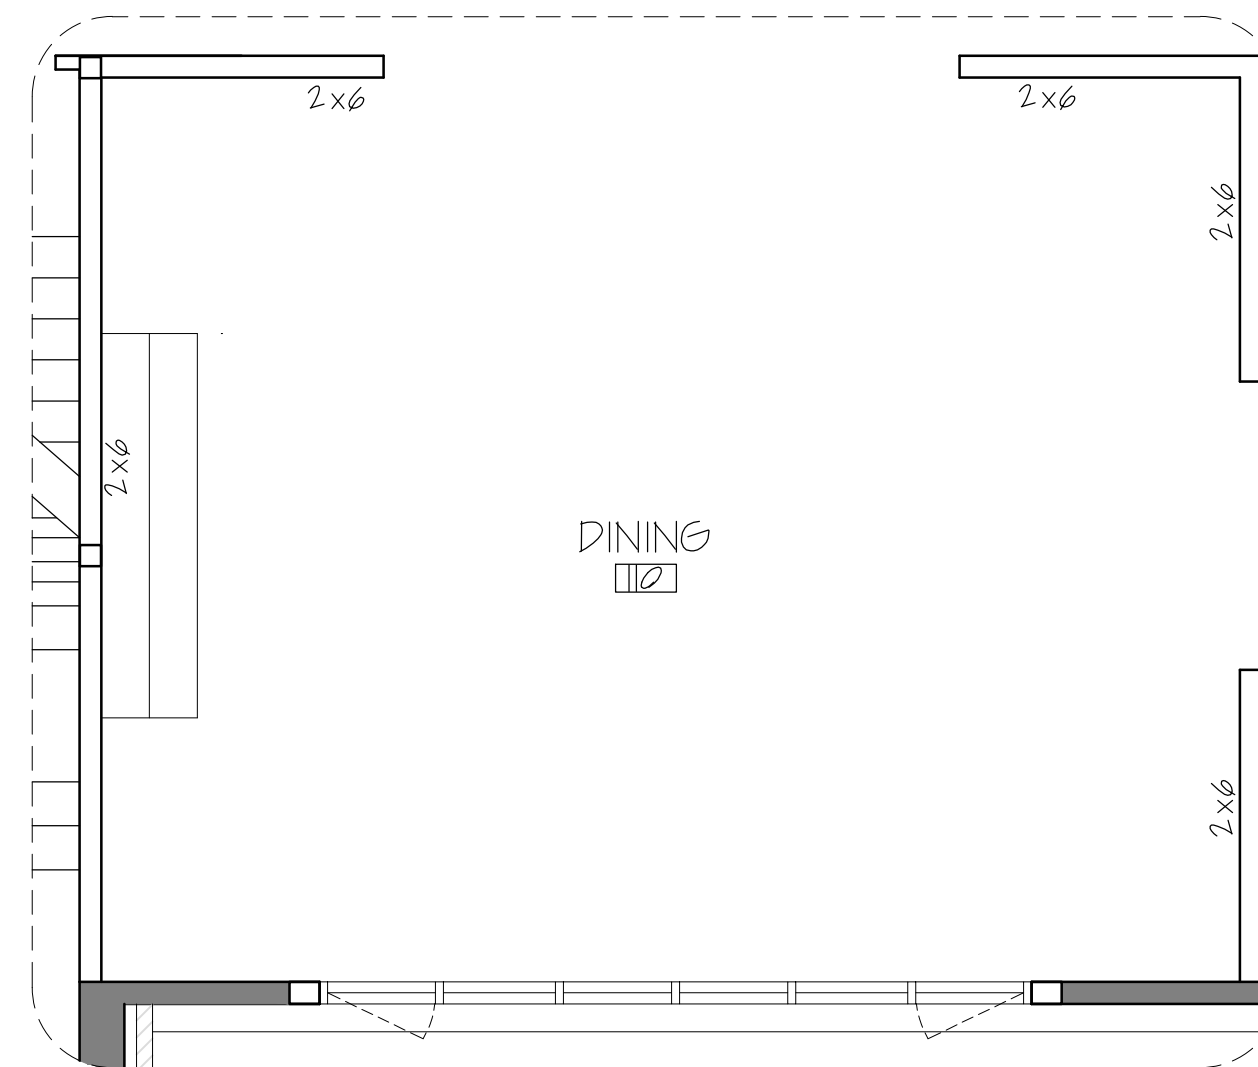

4 FLOOR PLANS - DINING ROOM - ENTRY
1-1.4 SCALE: 1/4" = 1'-0"

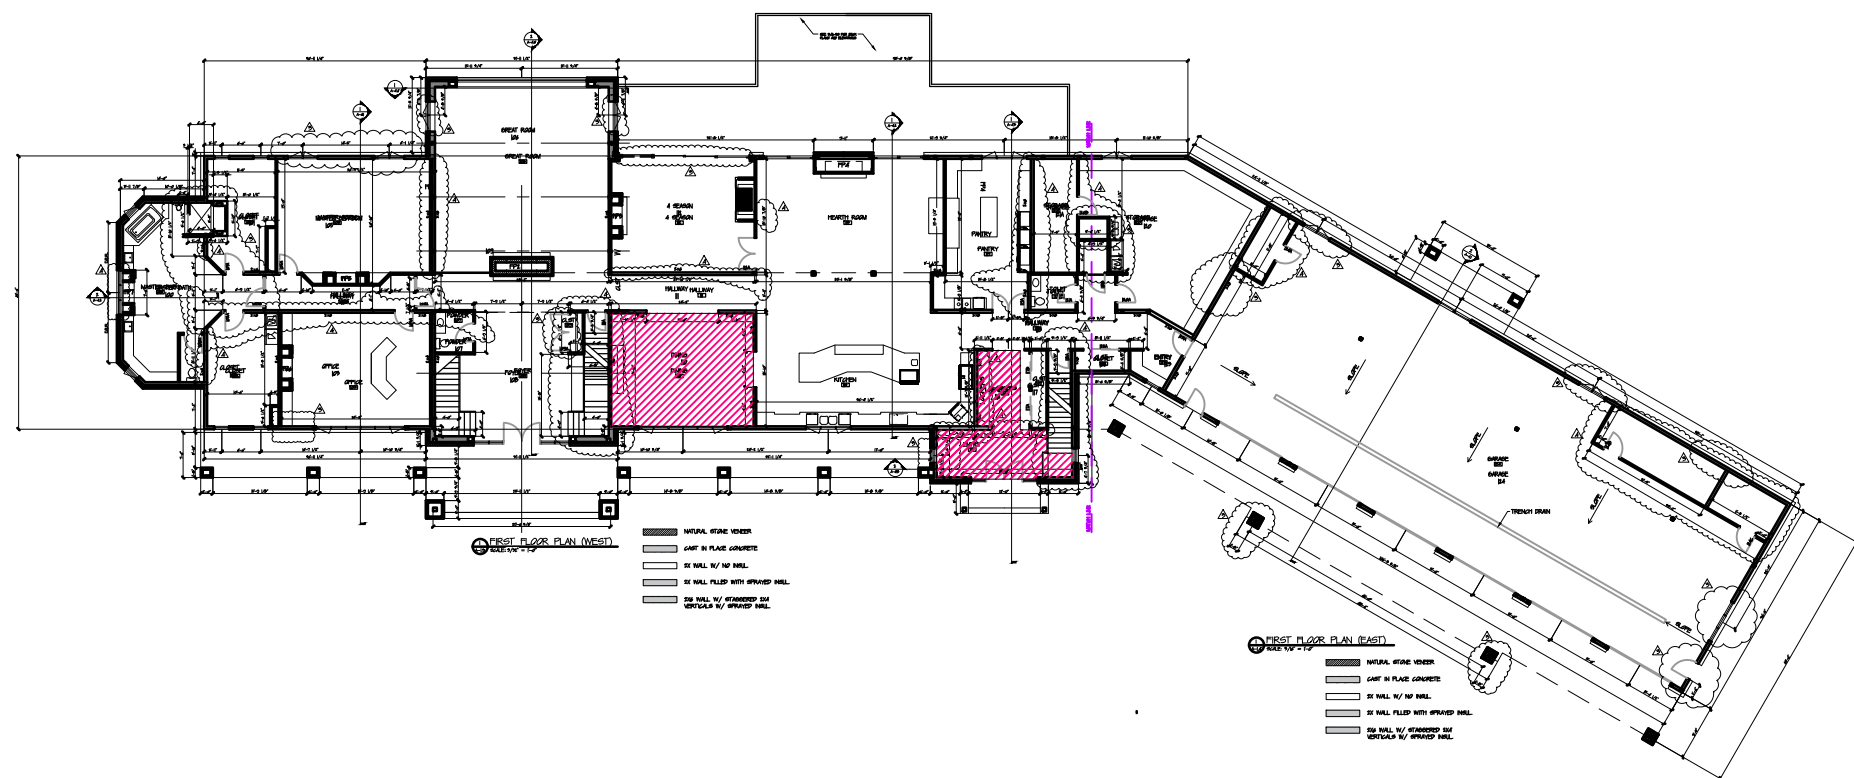

3 FLOOR PLAN
1-1.4 SCALE: 1/32" = 1'-0"

* MEASUREMENTS TO BE CONFIRM ON SITE

S.C. SWIDERSKI, LLC
401 Ranger Street, Mosinee, WI 54455
715.693.9522 Fax: 715.693.9523


STAMP

REVISIONS


PROJECT
SWIDERSKI MANOR
INTERIOR ELEVATIONS
1720 SPATZ DRIVE
KRONENWETTER, WI

SHEET TITLE
INTERIOR ELEV.


SHEET NUMBER
I-1.4
03/13/17
DATE
1/4"=1'-0"
SCALE

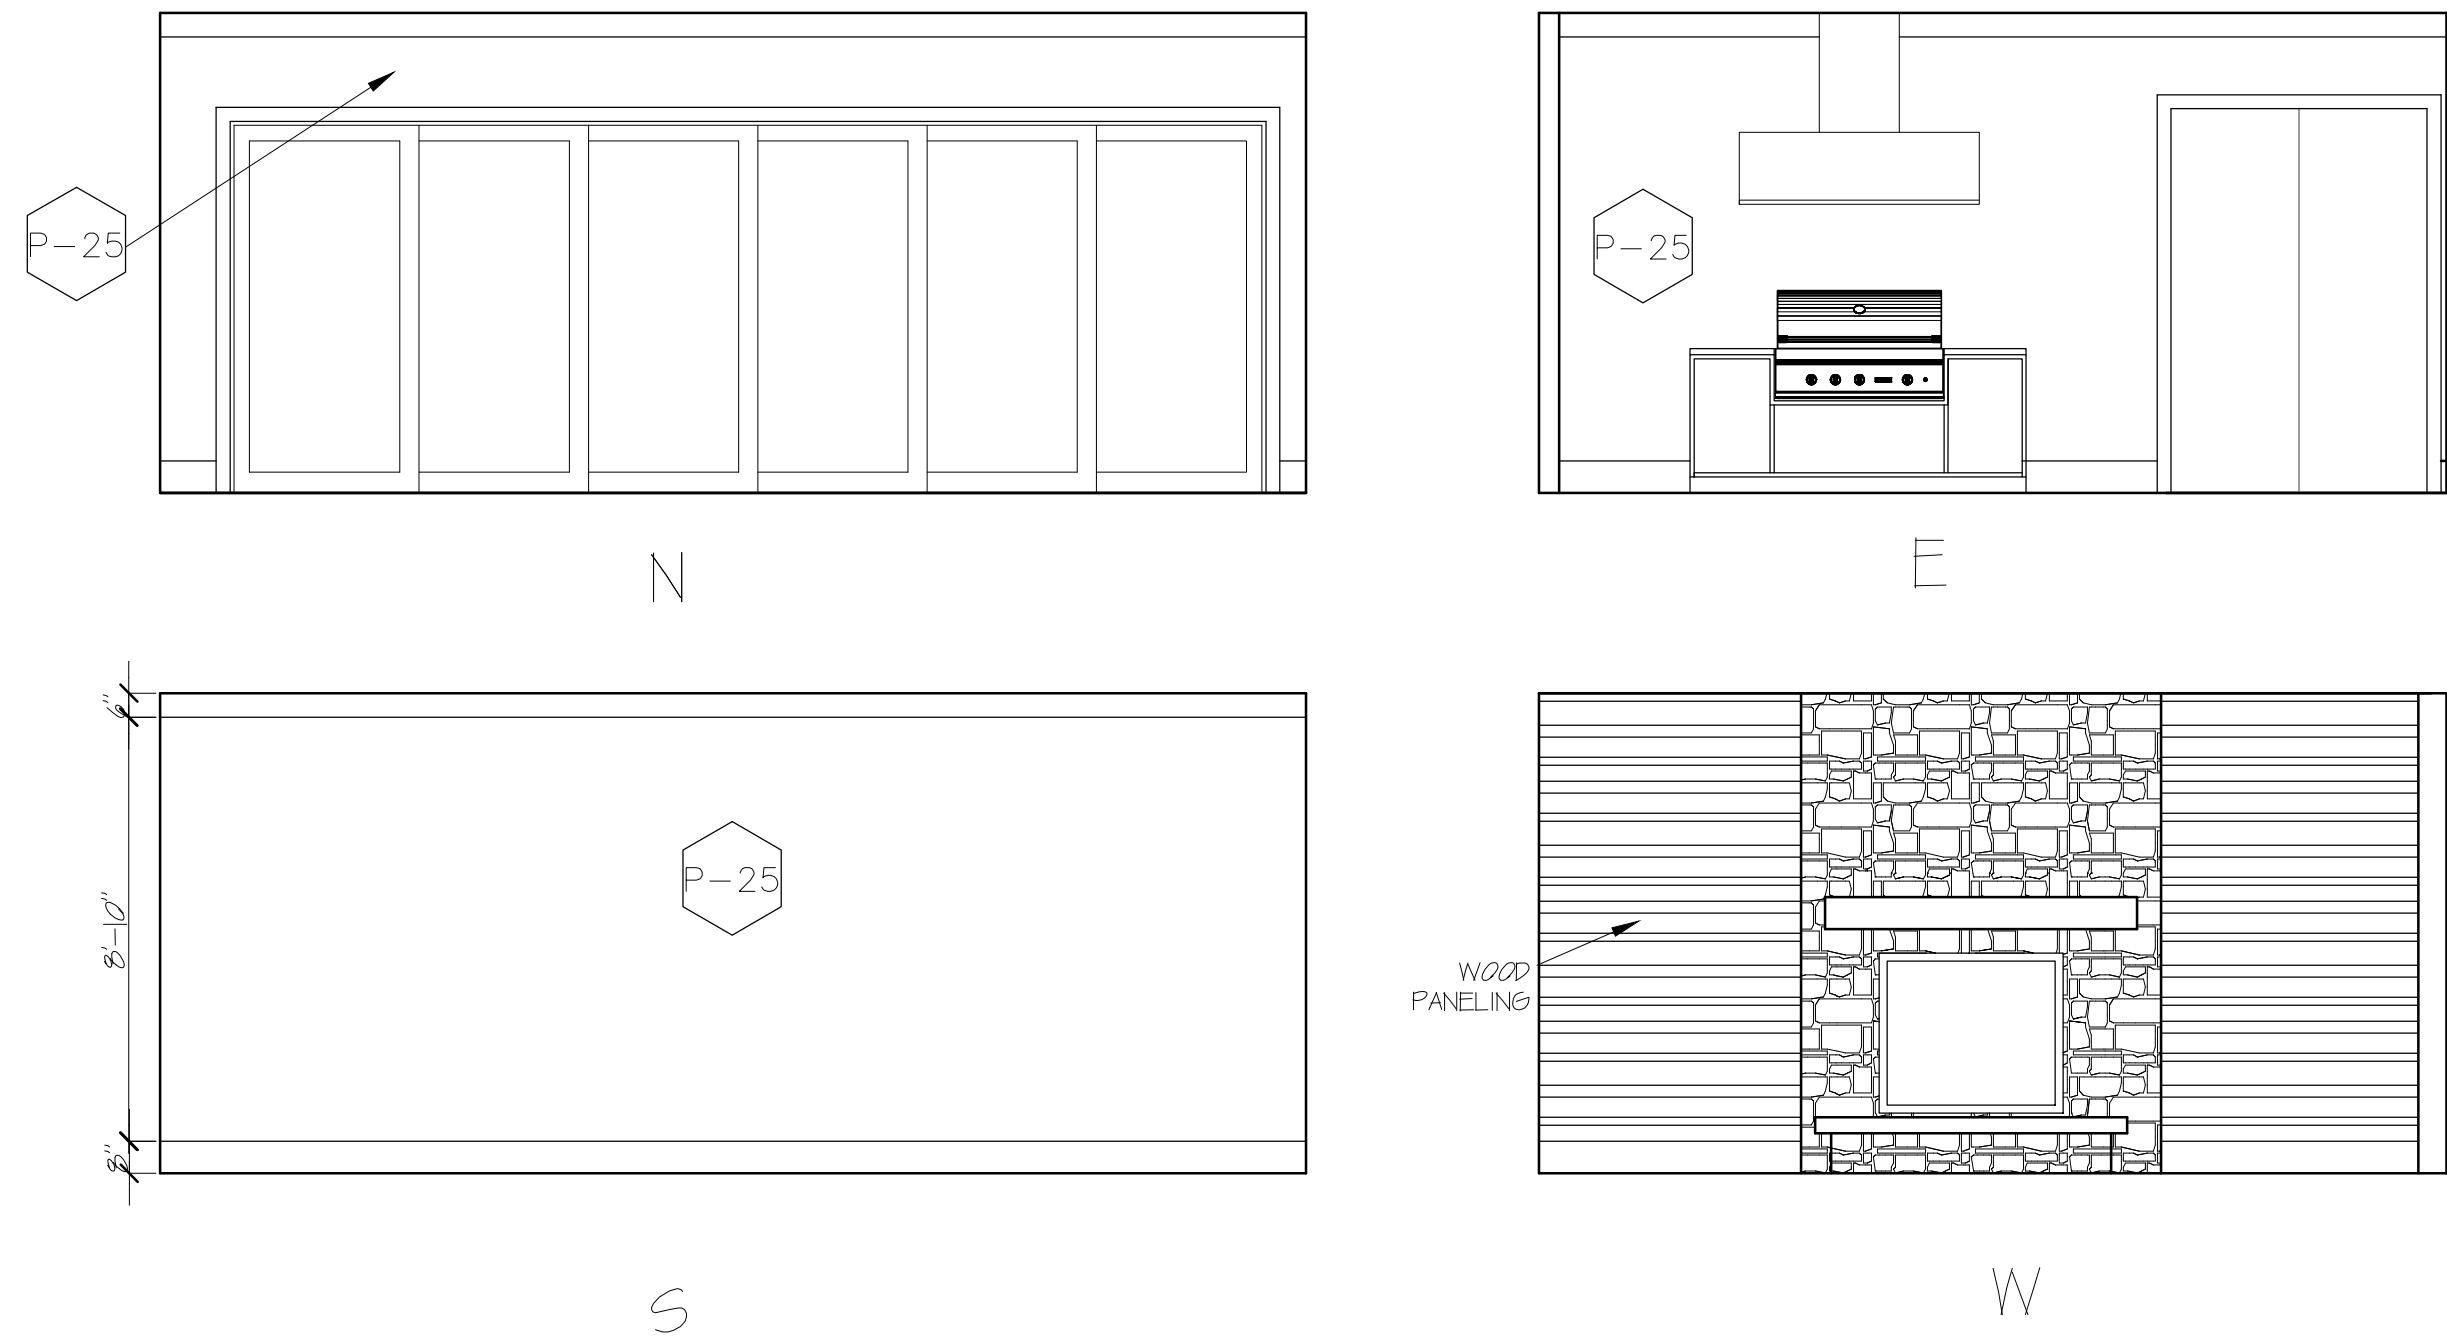


1 INTERIOR ELEVATIONS - 4 SEASONS ROOM
1-15 SCALE: 1/4" = 1'-0"

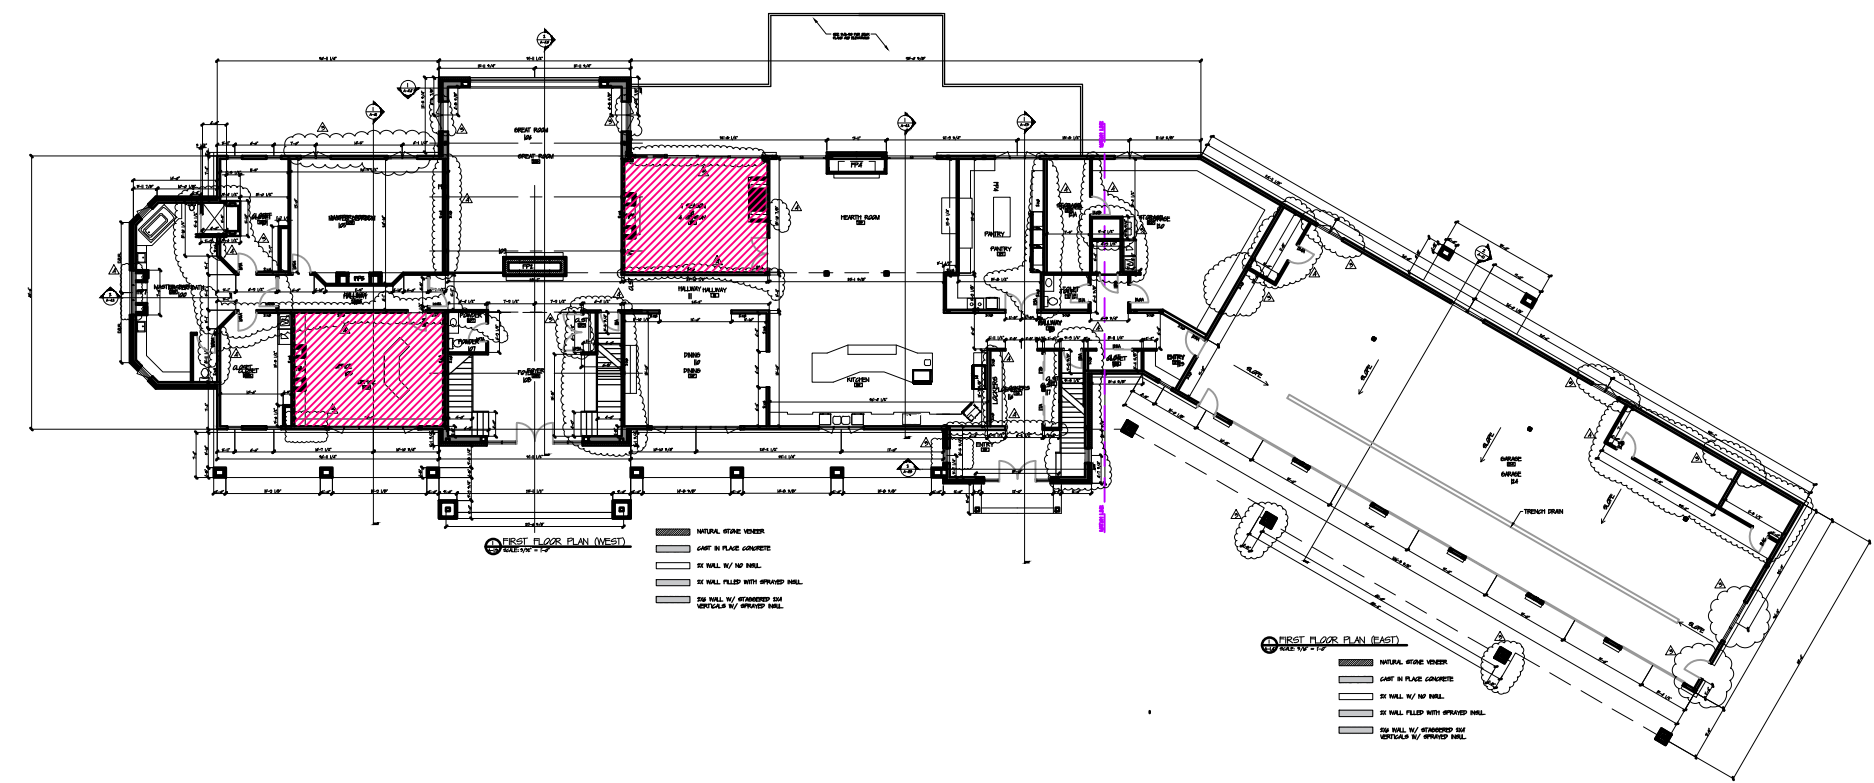

3 FLOOR PLAN
1-15 SCALE: 1/32" = 1'-0"

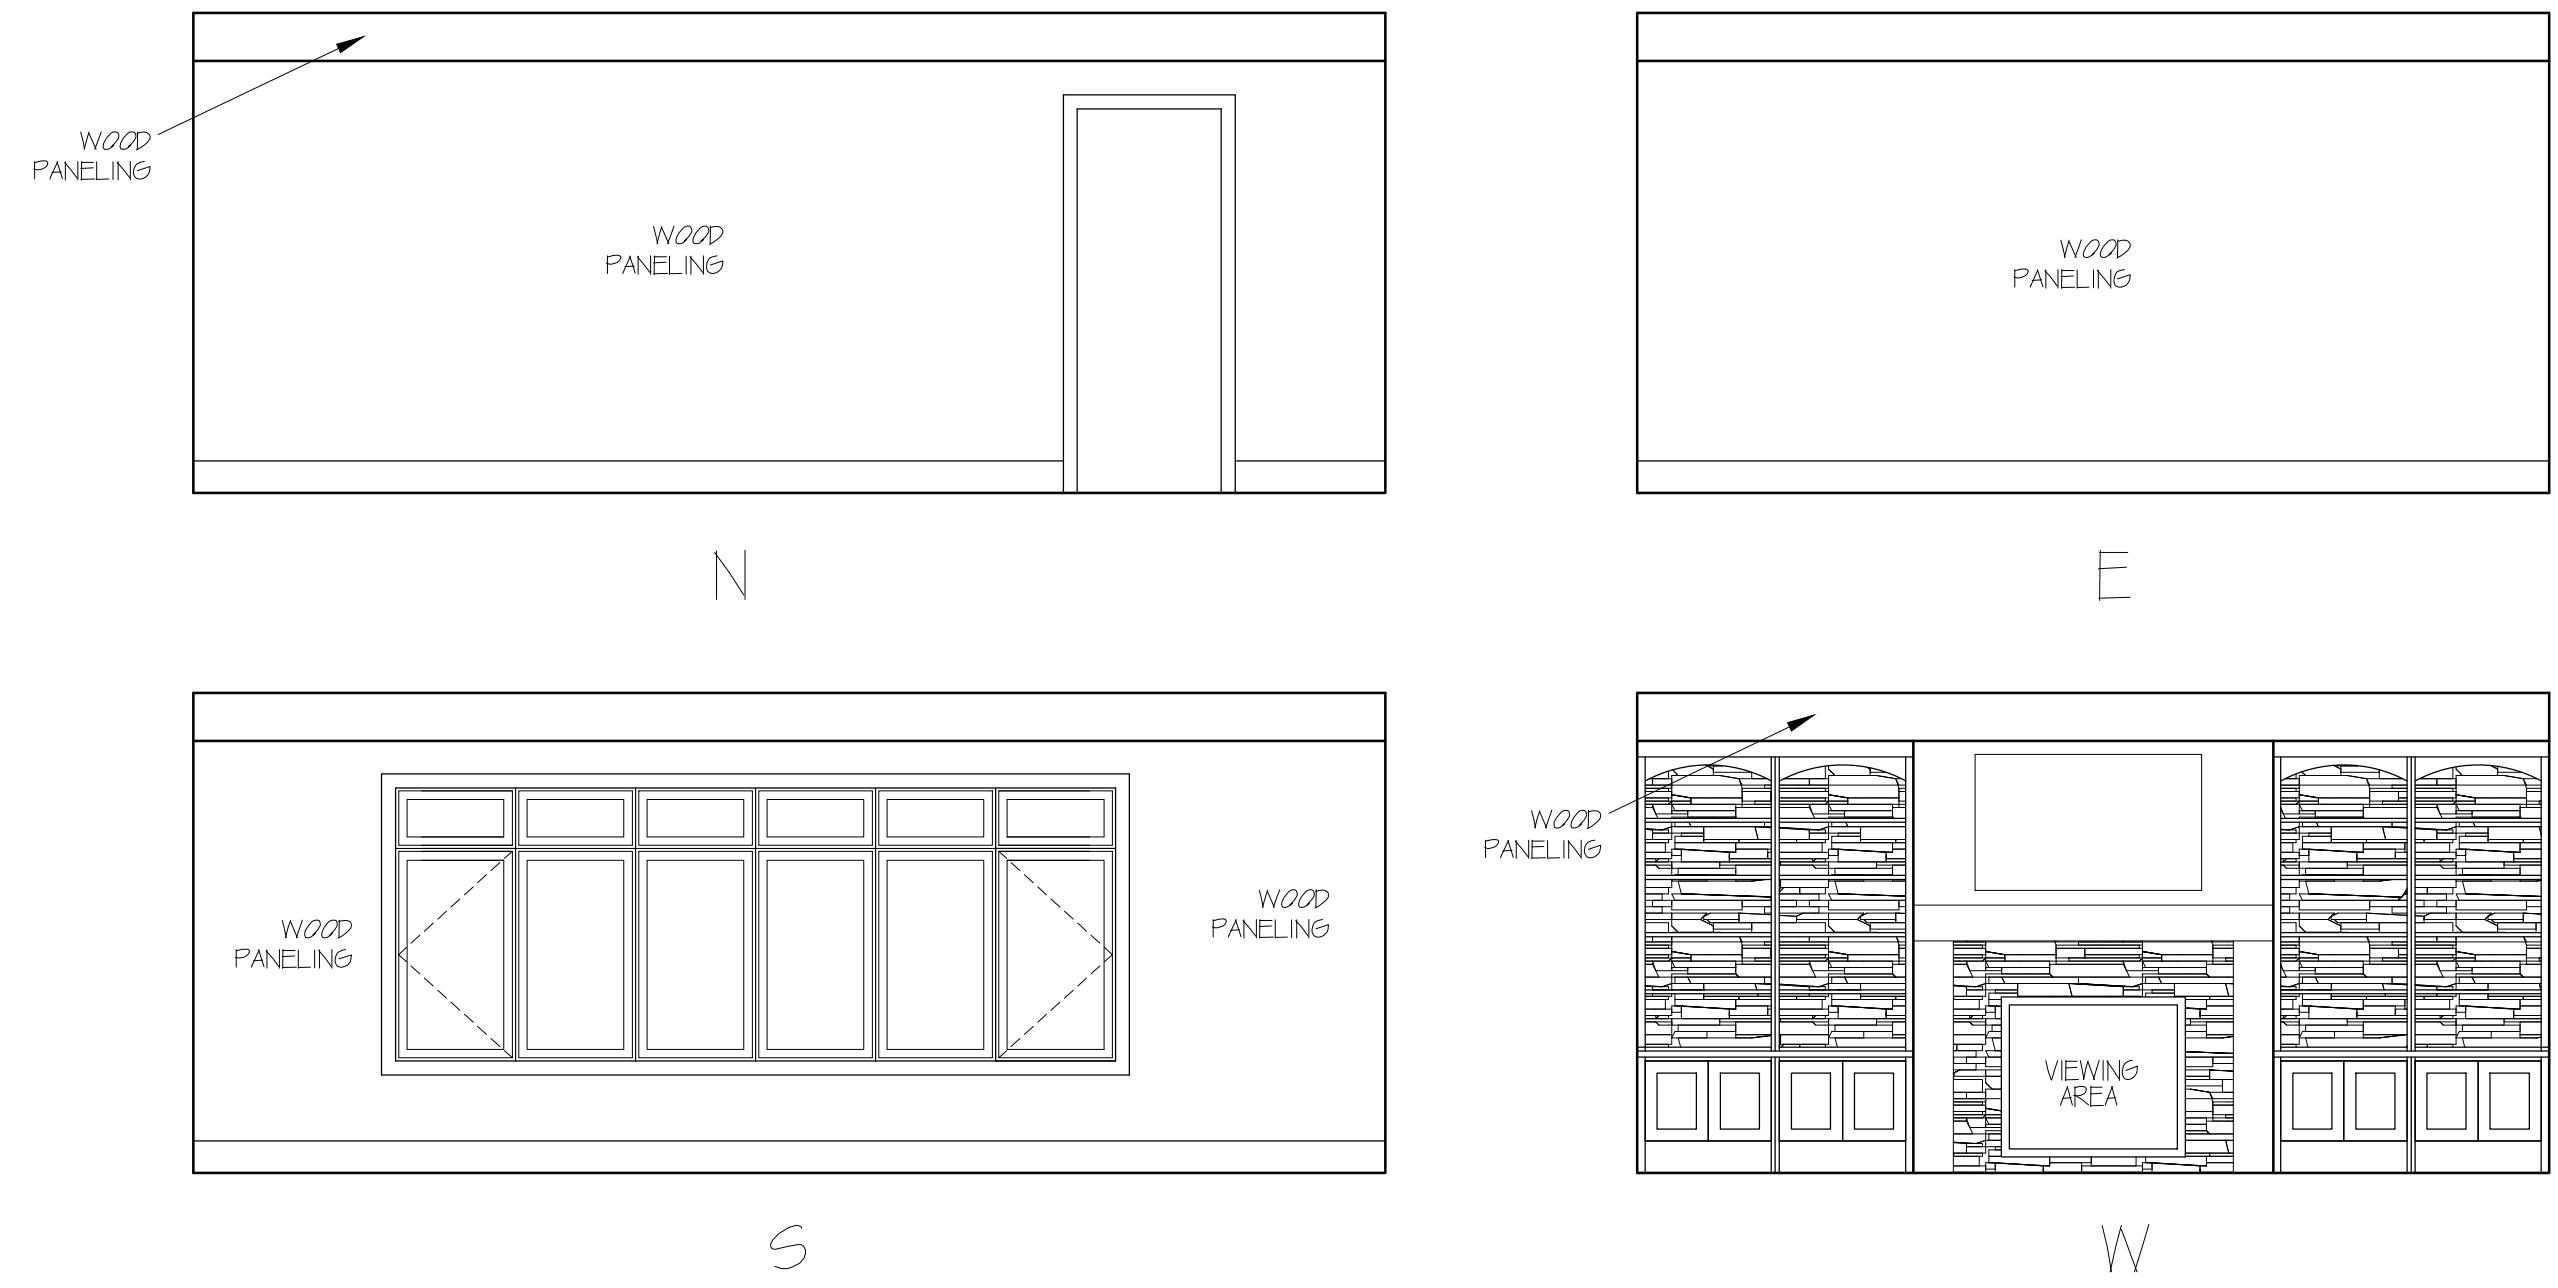

2 INTERIOR ELEVATIONS - OFFICE
1-15 SCALE: 1/4" = 1'-0"

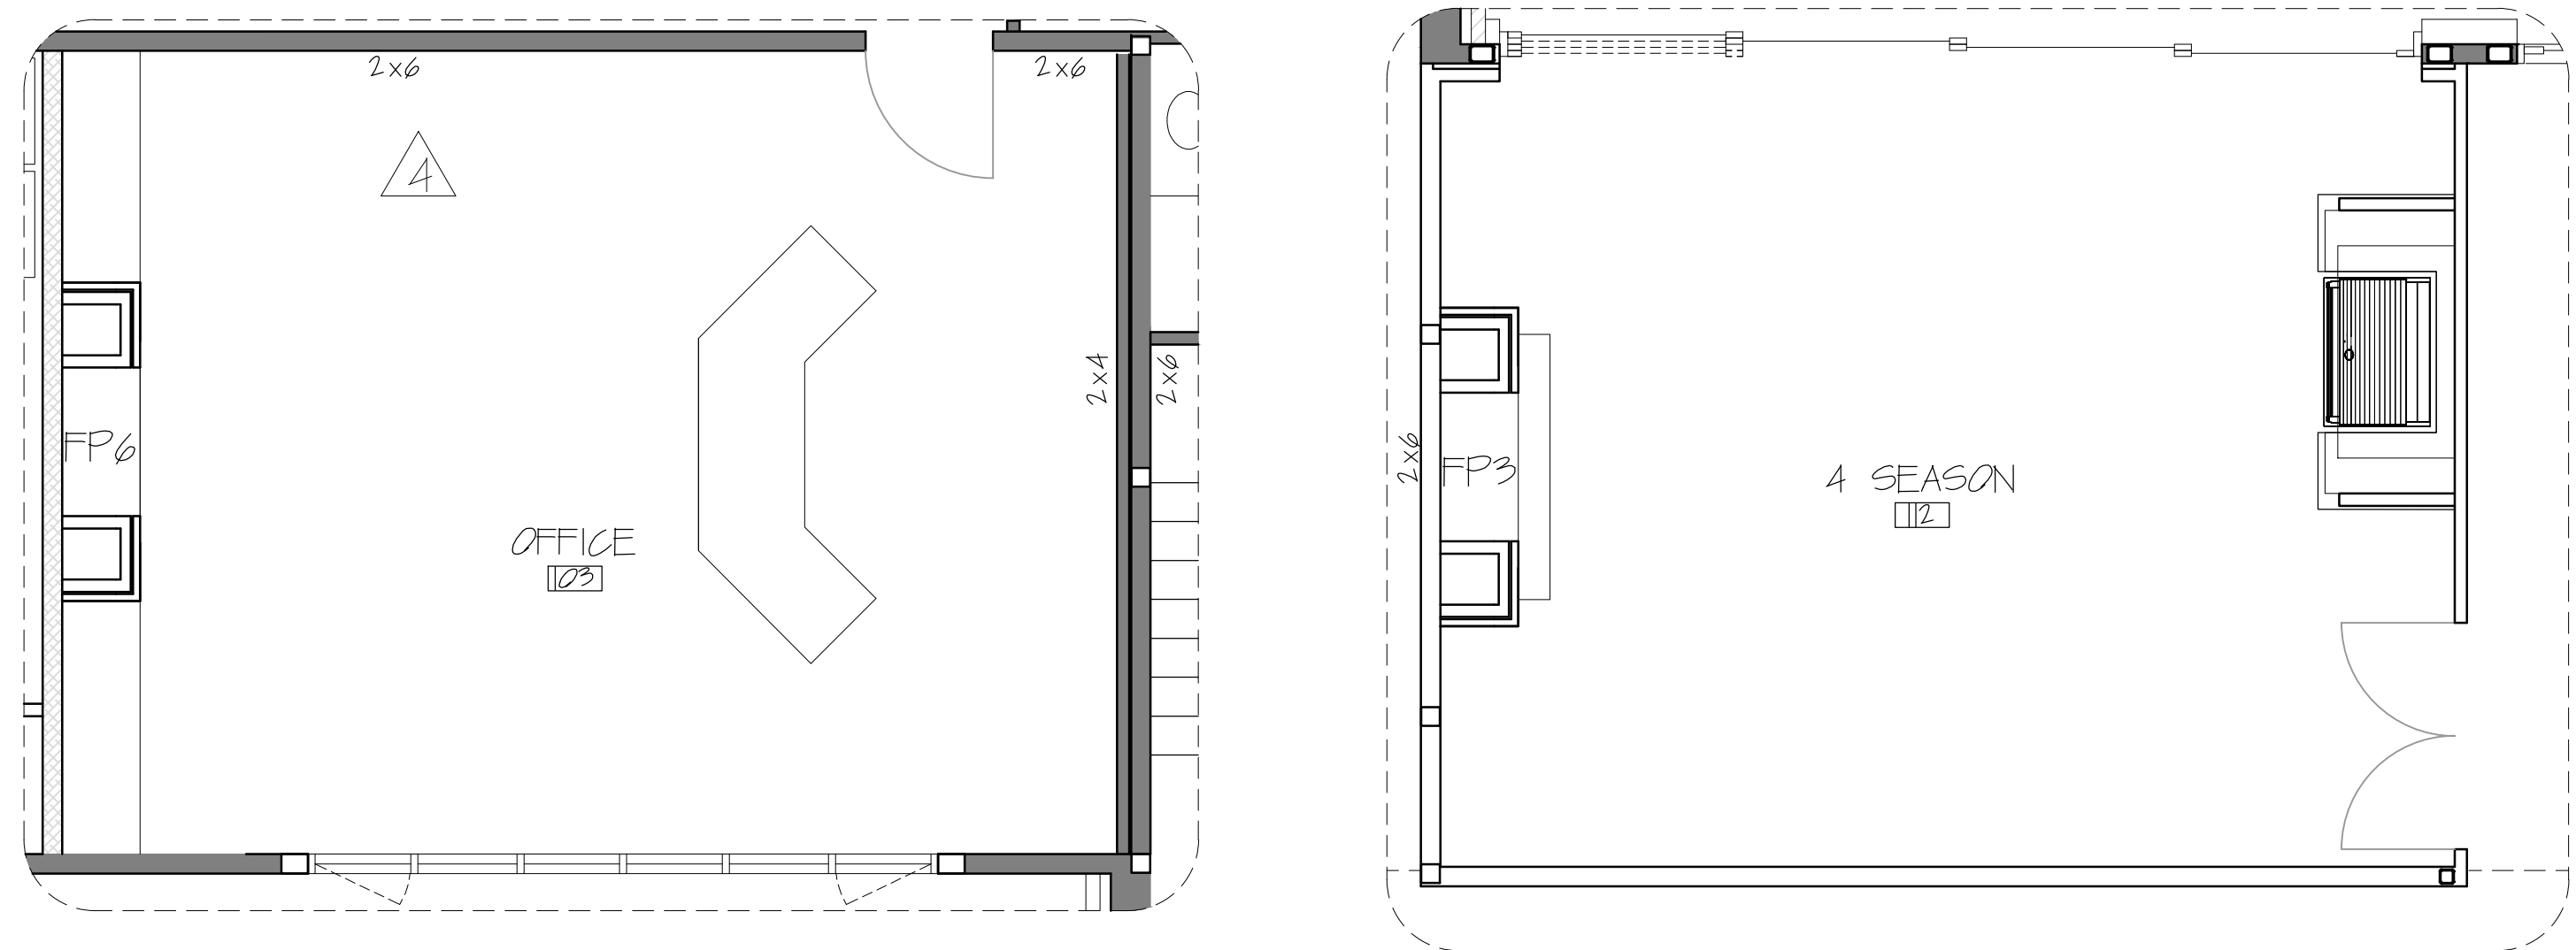

4 FLOOR PLANS - OFFICE - 4 SEASON ROOM
1-15 SCALE: 1/4" = 1'-0"

* MEASUREMENTS TO BE CONFIRM ON SITE

S.C. SWIDERSKI, LLC
401 Ranger Street, Mosinee, WI 54455
715.693.9522 Fax: 715.693.9523

STAMP

REVISIONS

PROJECT
SWIDERSKI MANOR
INTERIOR ELEVATIONS
1720 SPATZ DRIVE
KRONENWETTER, WI

SHEET TITLE
INTERIOR ELEV.

SHEET NUMBER


I-1.5

03/13/17


DATE

1/4"=1'-0"


SCALE

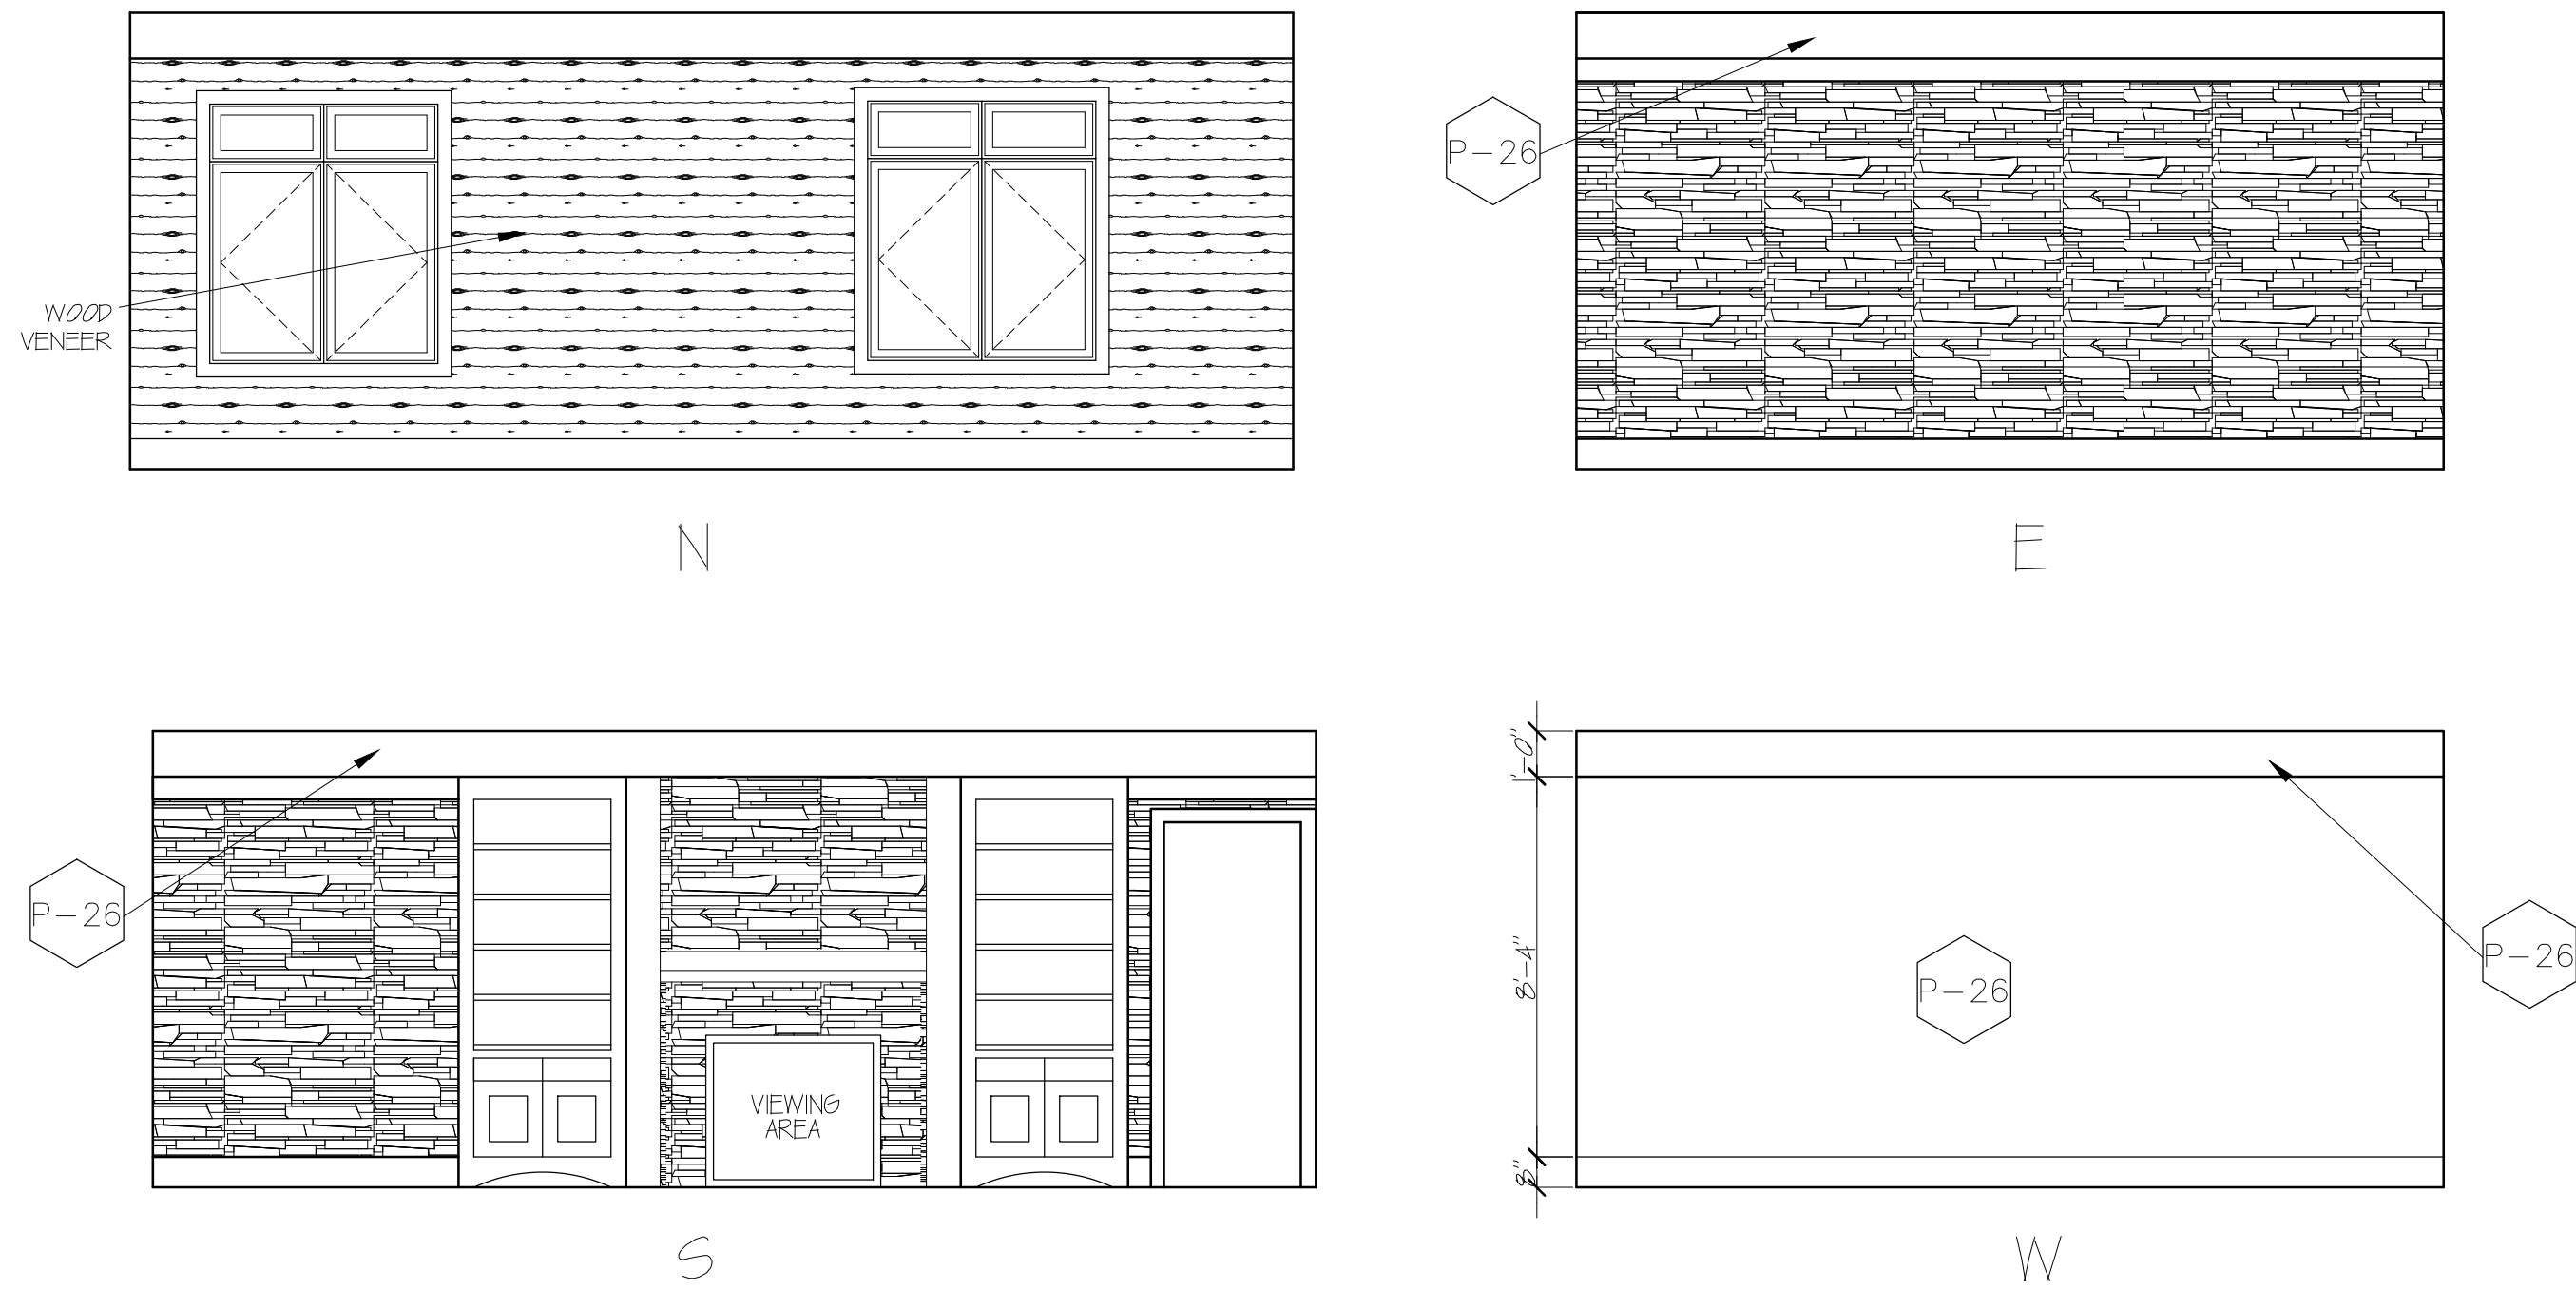

1 INTERIOR ELEVATIONS – MASTER BEDROOM
SCALE: 1/4" = 1'-0"

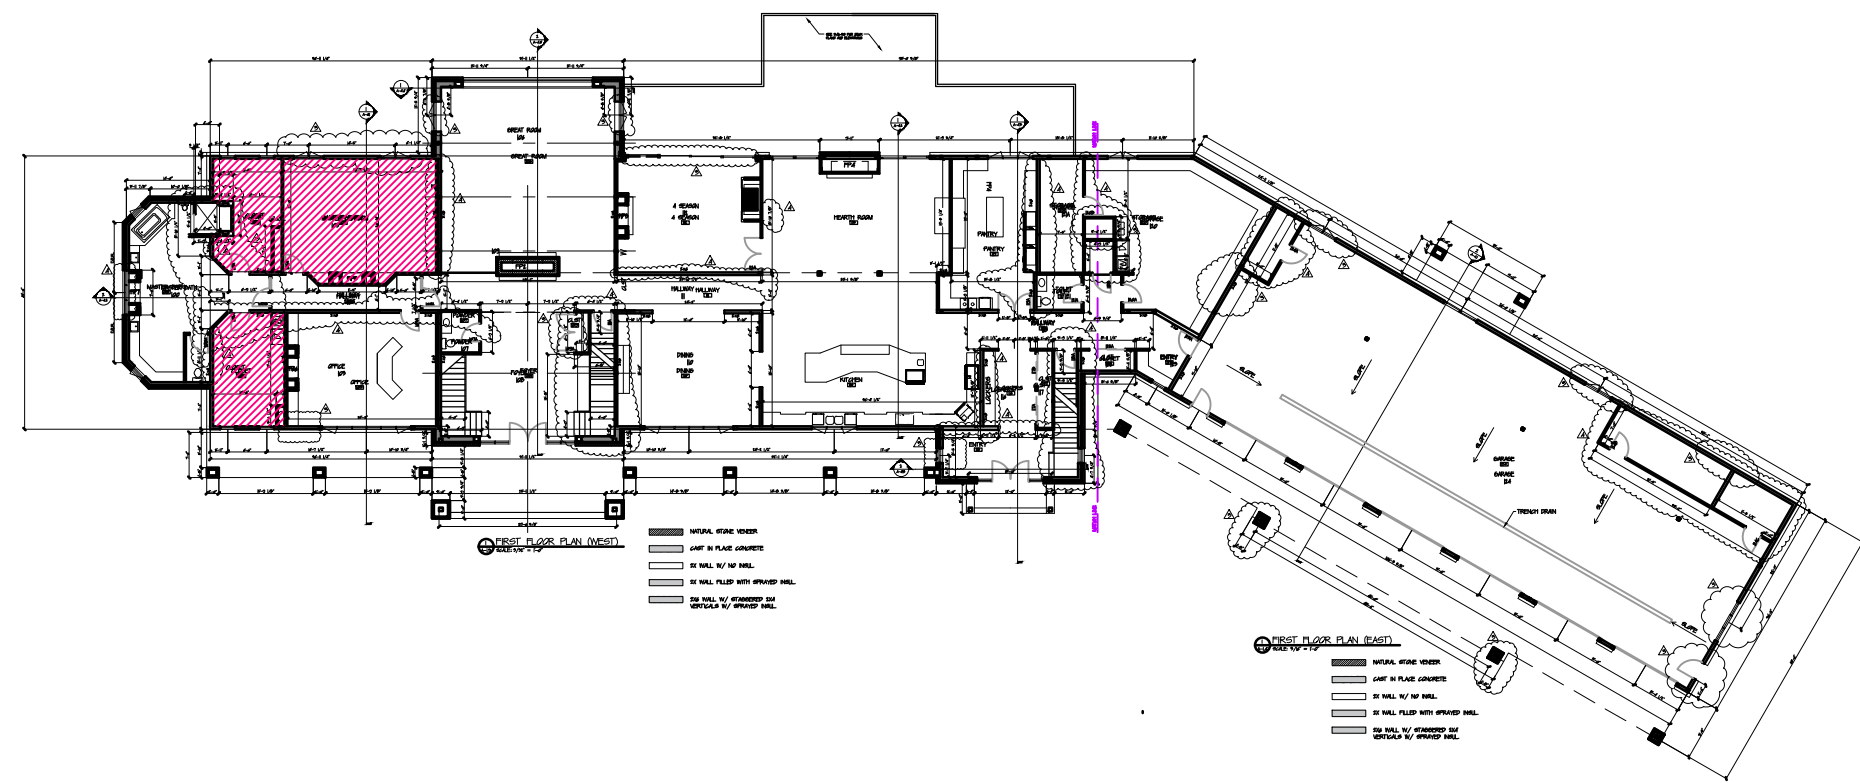


3 FLOOR PLAN
SCALE: 1/32" = 1'-0"

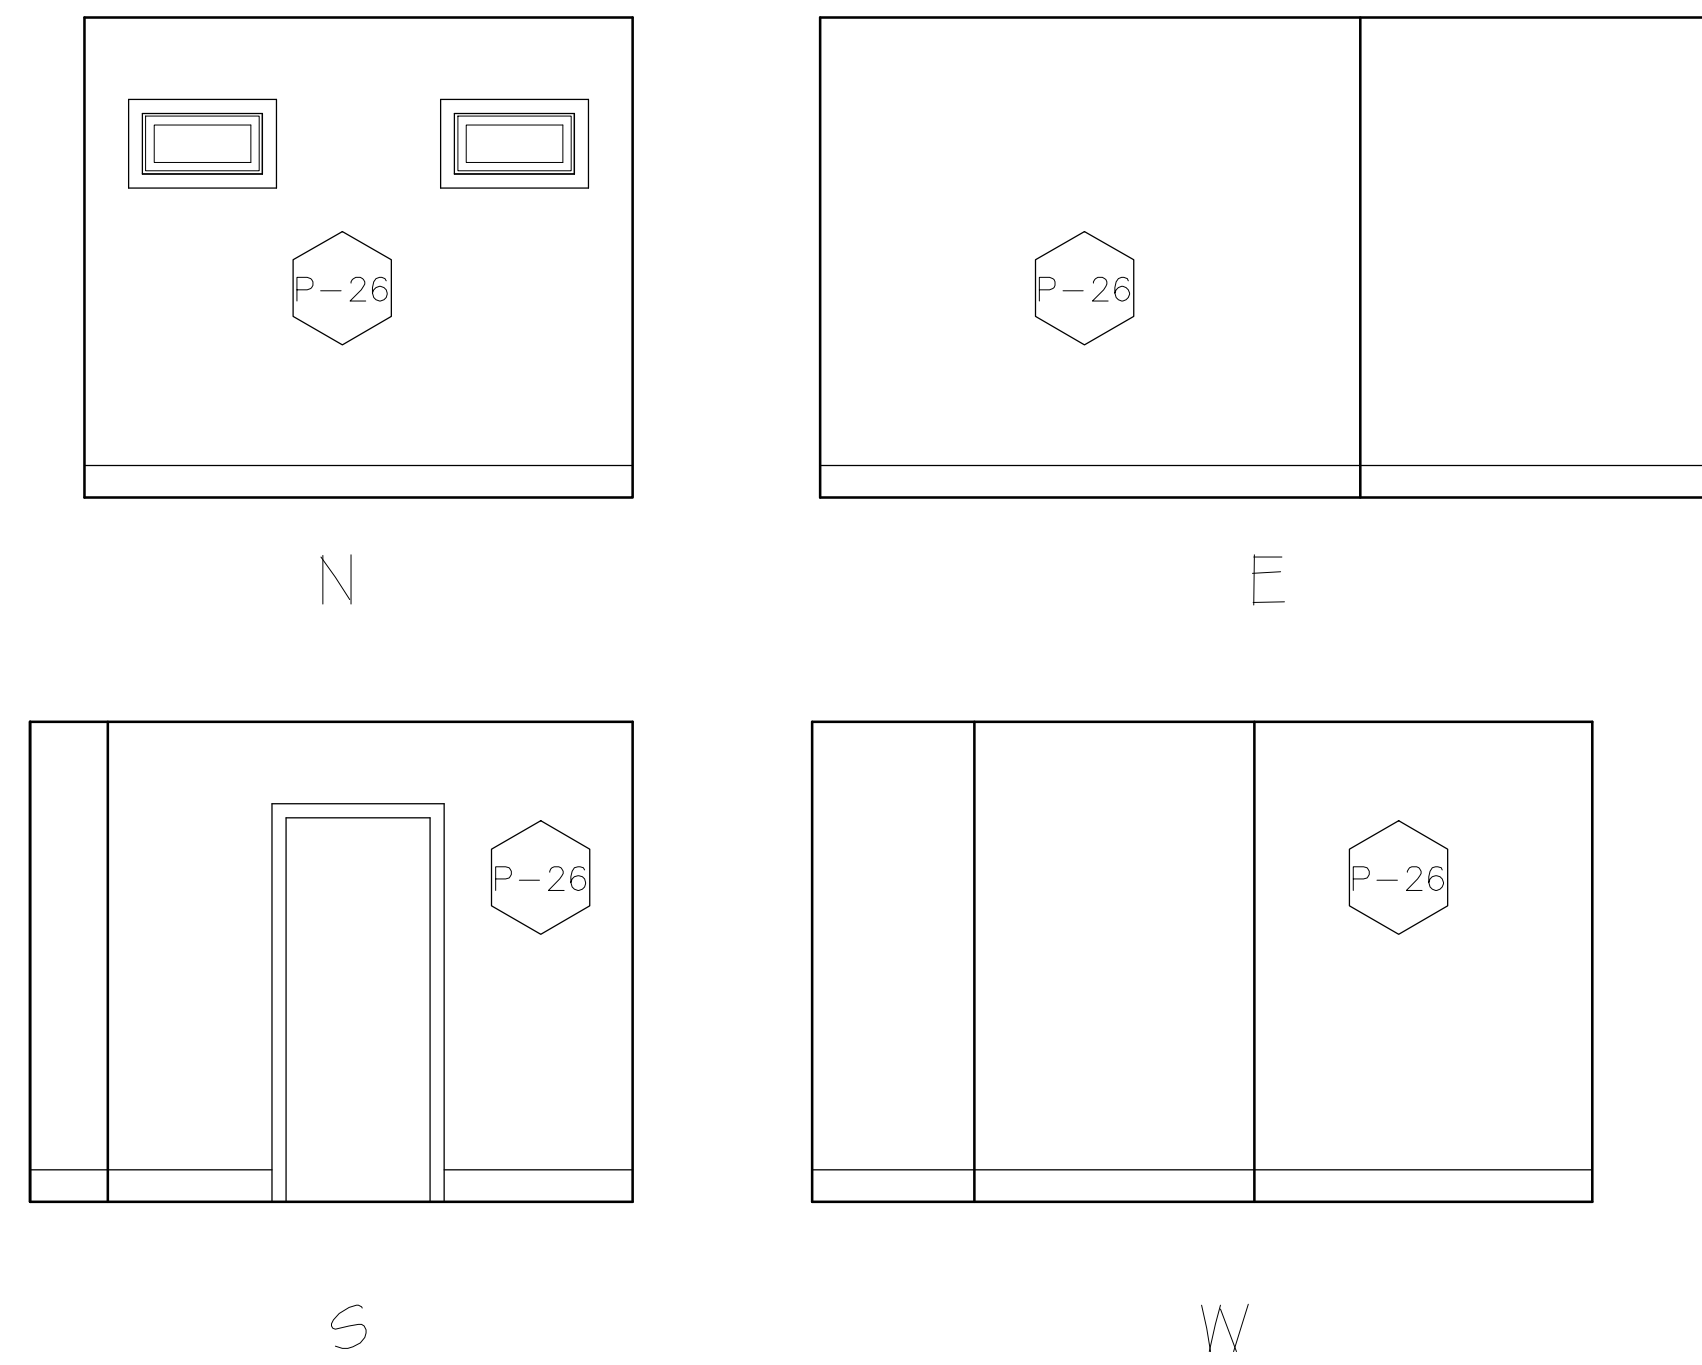

* Typical Master Closet Elevation, subjected to some alterations because of shower wall in Master Closet

2 INTERIOR ELEVATIONS – MASTER CLOSETS
SCALE: 1/4" = 1'-0"

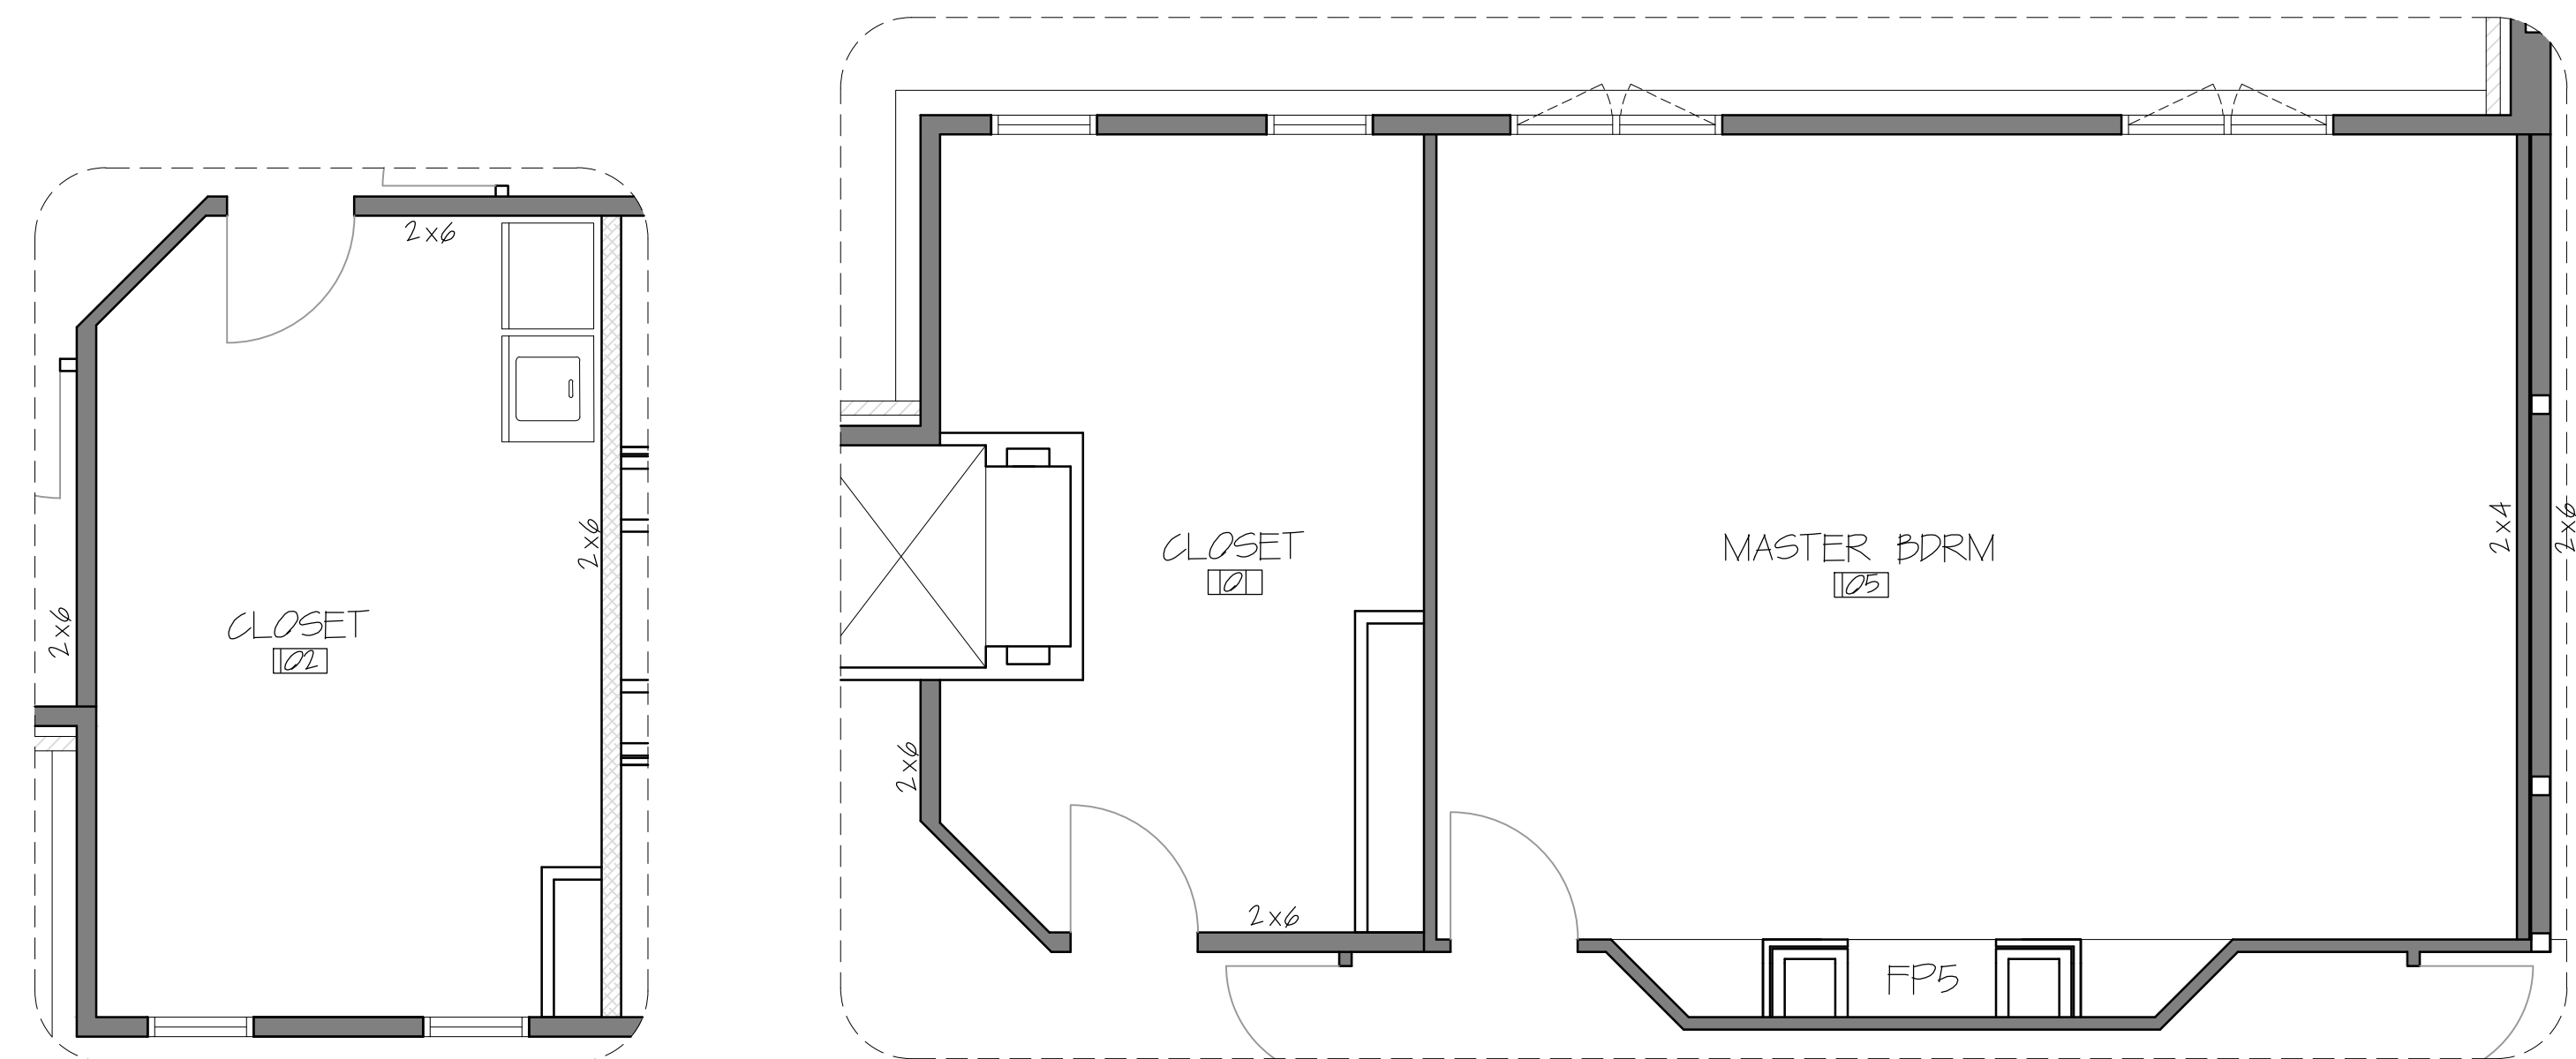

4 FLOOR PLANS – MASTER BEDROOM – CLOSETS
SCALE: 1/4" = 1'-0"

* MEASUREMENTS TO BE CONFIRM ON SITE

S.C. SWIDERSKI, LLC
401 Ranger Street, Mosinee, WI 54455
715.693.9522 Fax: 715.693.9523


STAMP

REVISIONS


PROJECT
SWIDERSKI MANOR
INTERIOR ELEVATIONS
1720 SPATZ DRIVE
KRONENWETTER, WI

SHEET TITLE
INTERIOR ELEV.


SHEET NUMBER
I-1.6
03/13/17
DATE
1/4"=1'-0"
SCALE

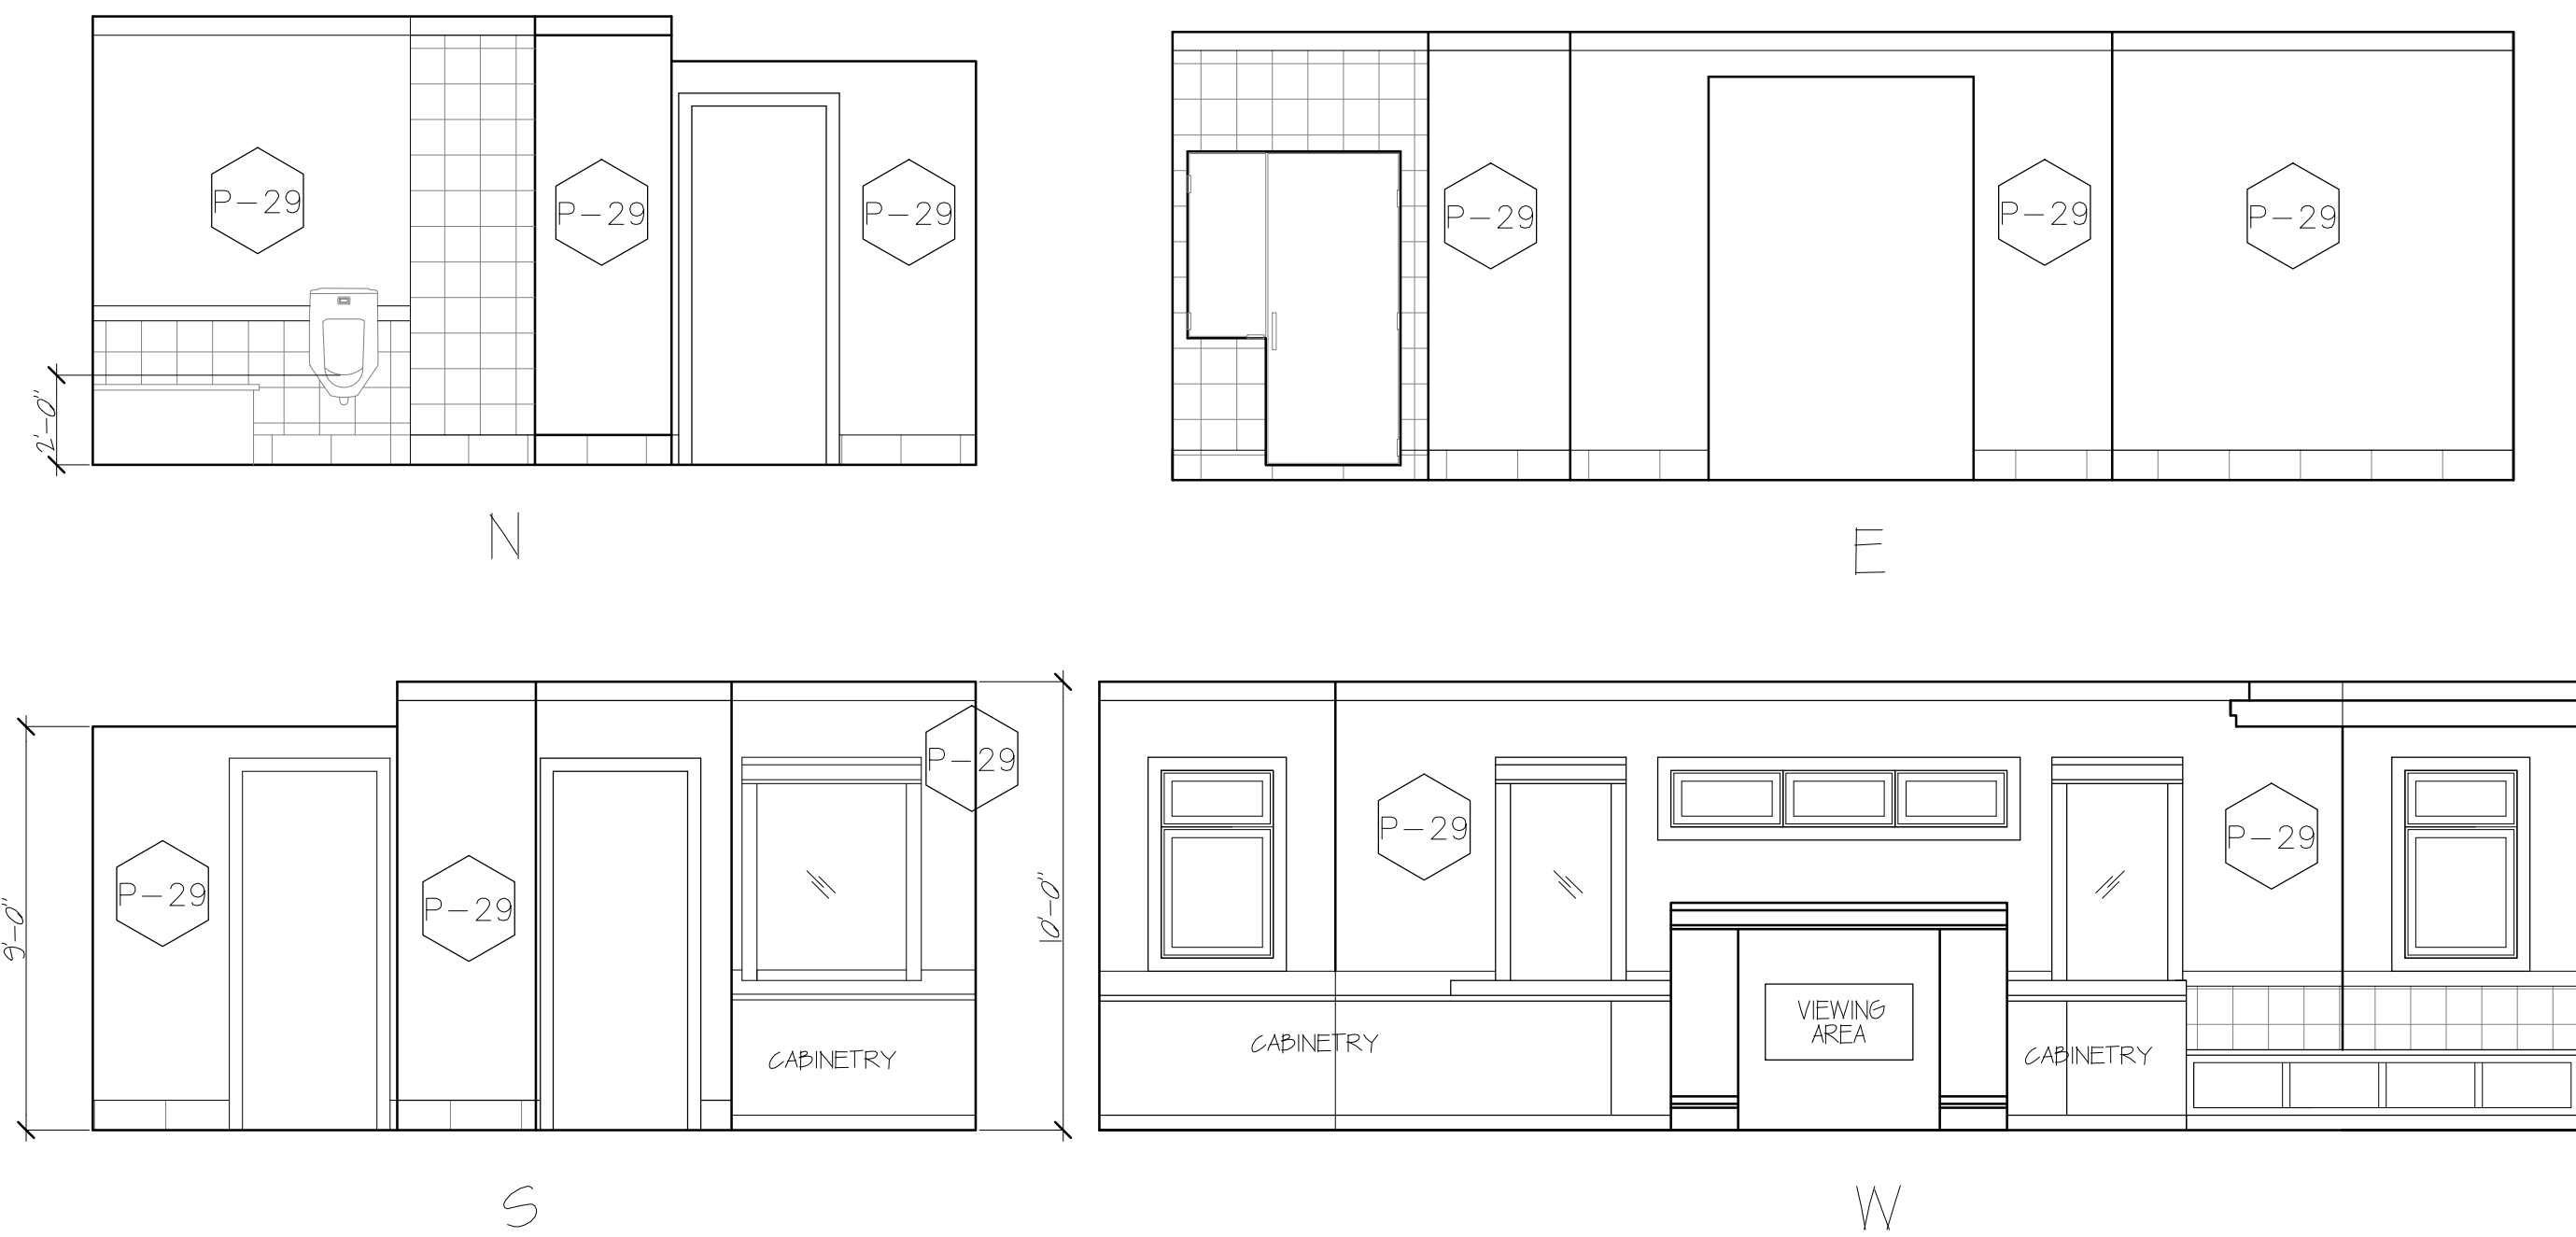


1 INTERIOR ELEVATIONS - MASTER BATHROOM
SCALE: 1/4" = 1'-0"

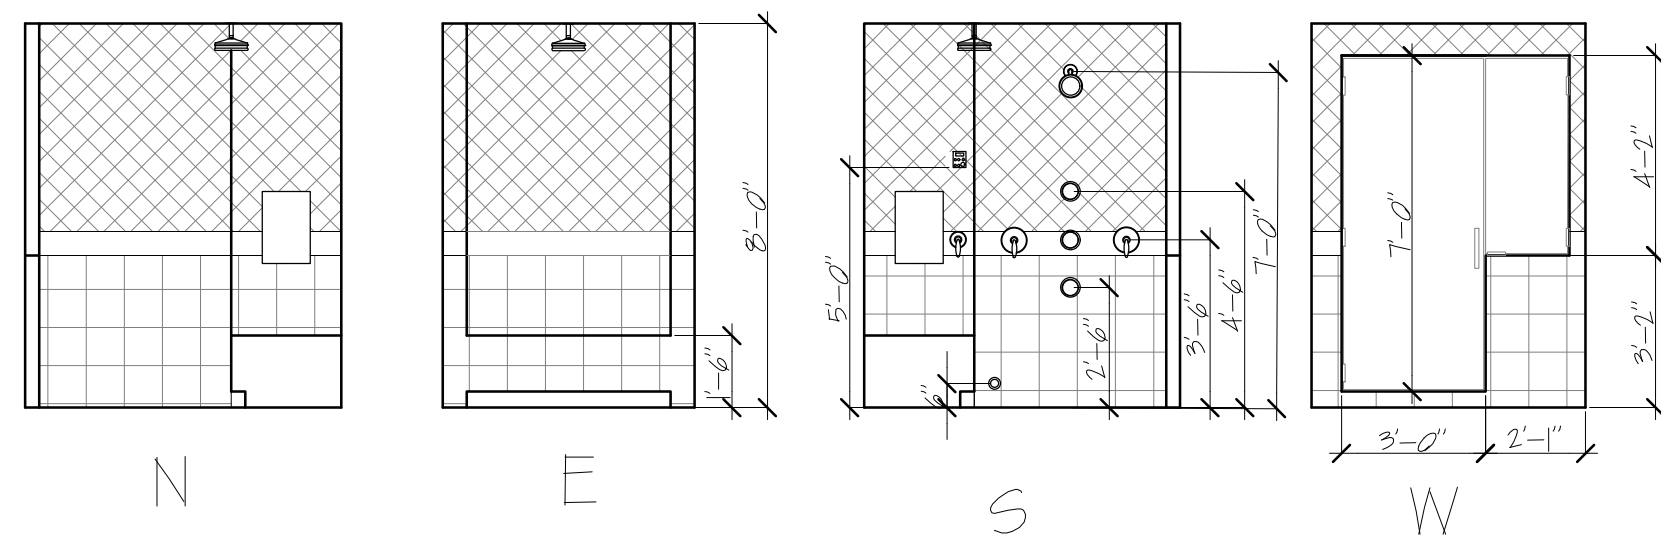


3 INTERIOR ELEVATIONS - MASTER SHOWER
SCALE: 1/4" = 1'-0"

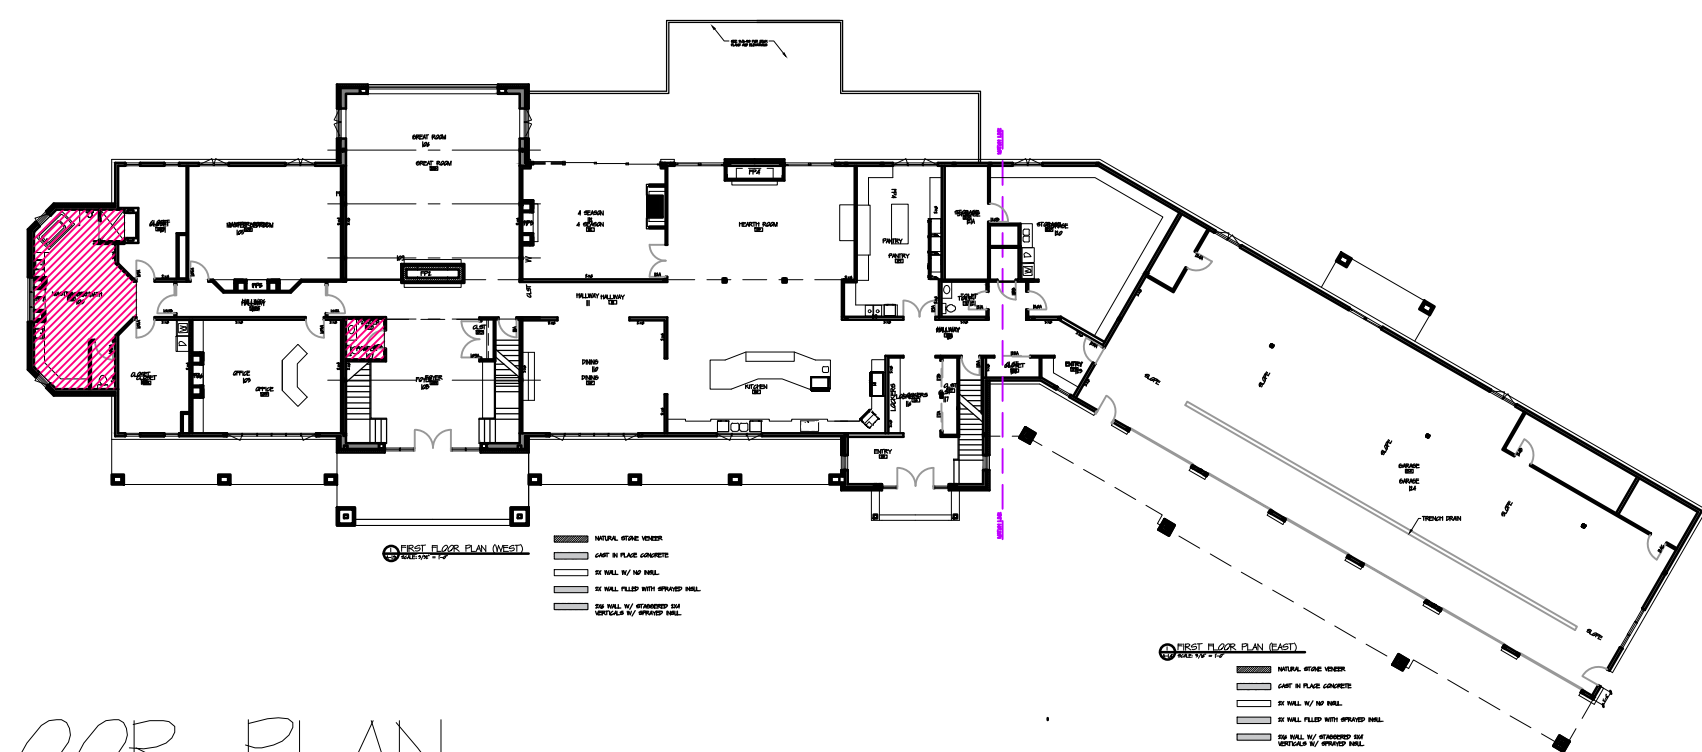

4 FLOOR PLAN
SCALE: 1/32" = 1'-0"

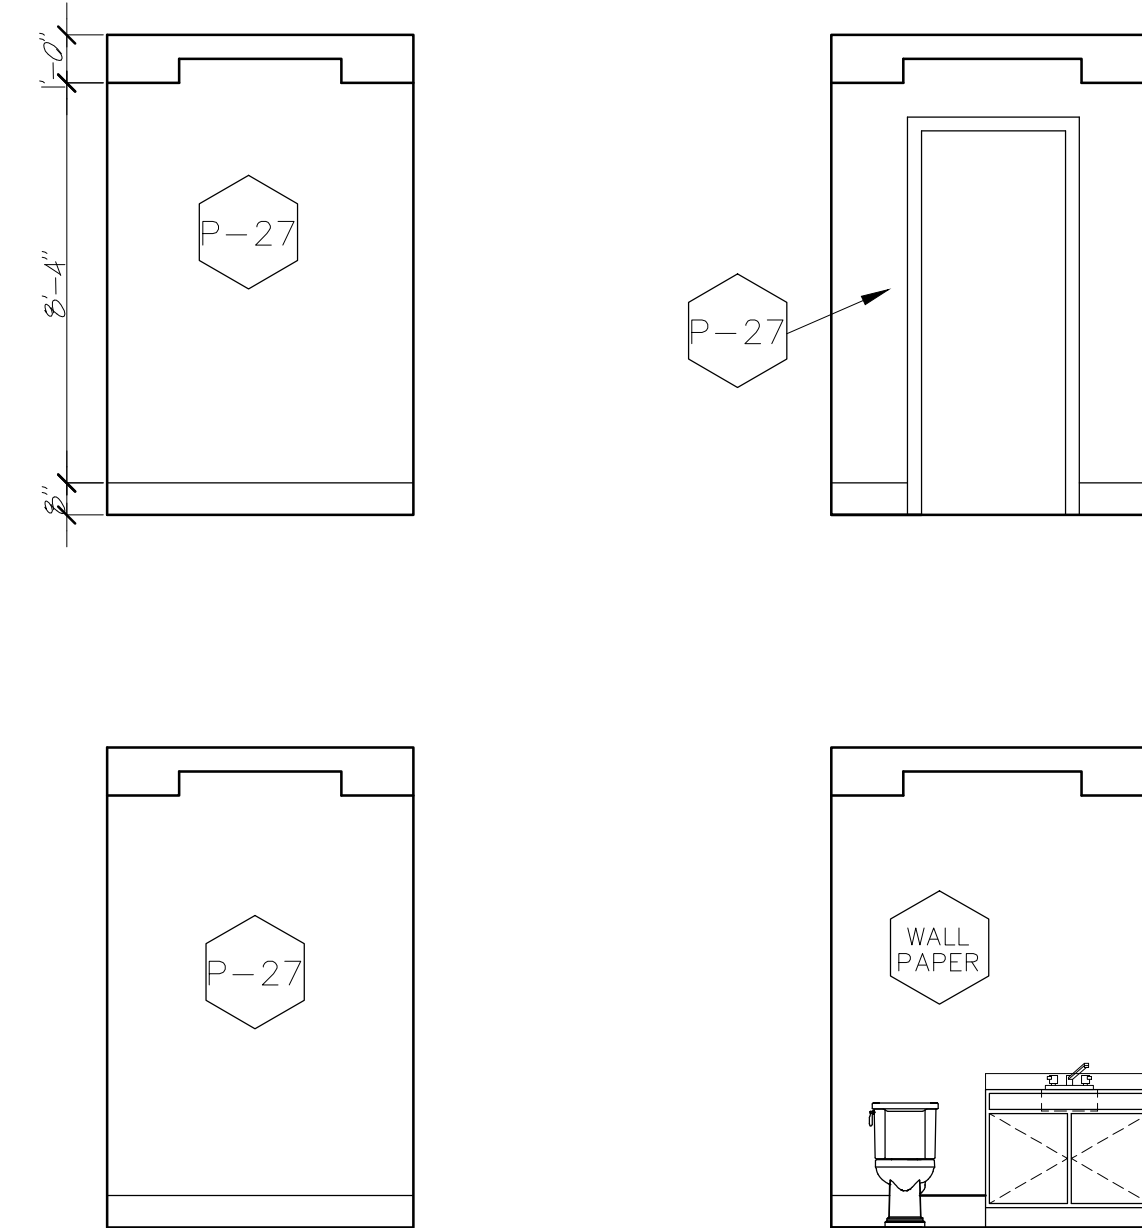

2 INTERIOR ELEVATIONS - POWDER ROOM
SCALE: 1/4" = 1'-0"

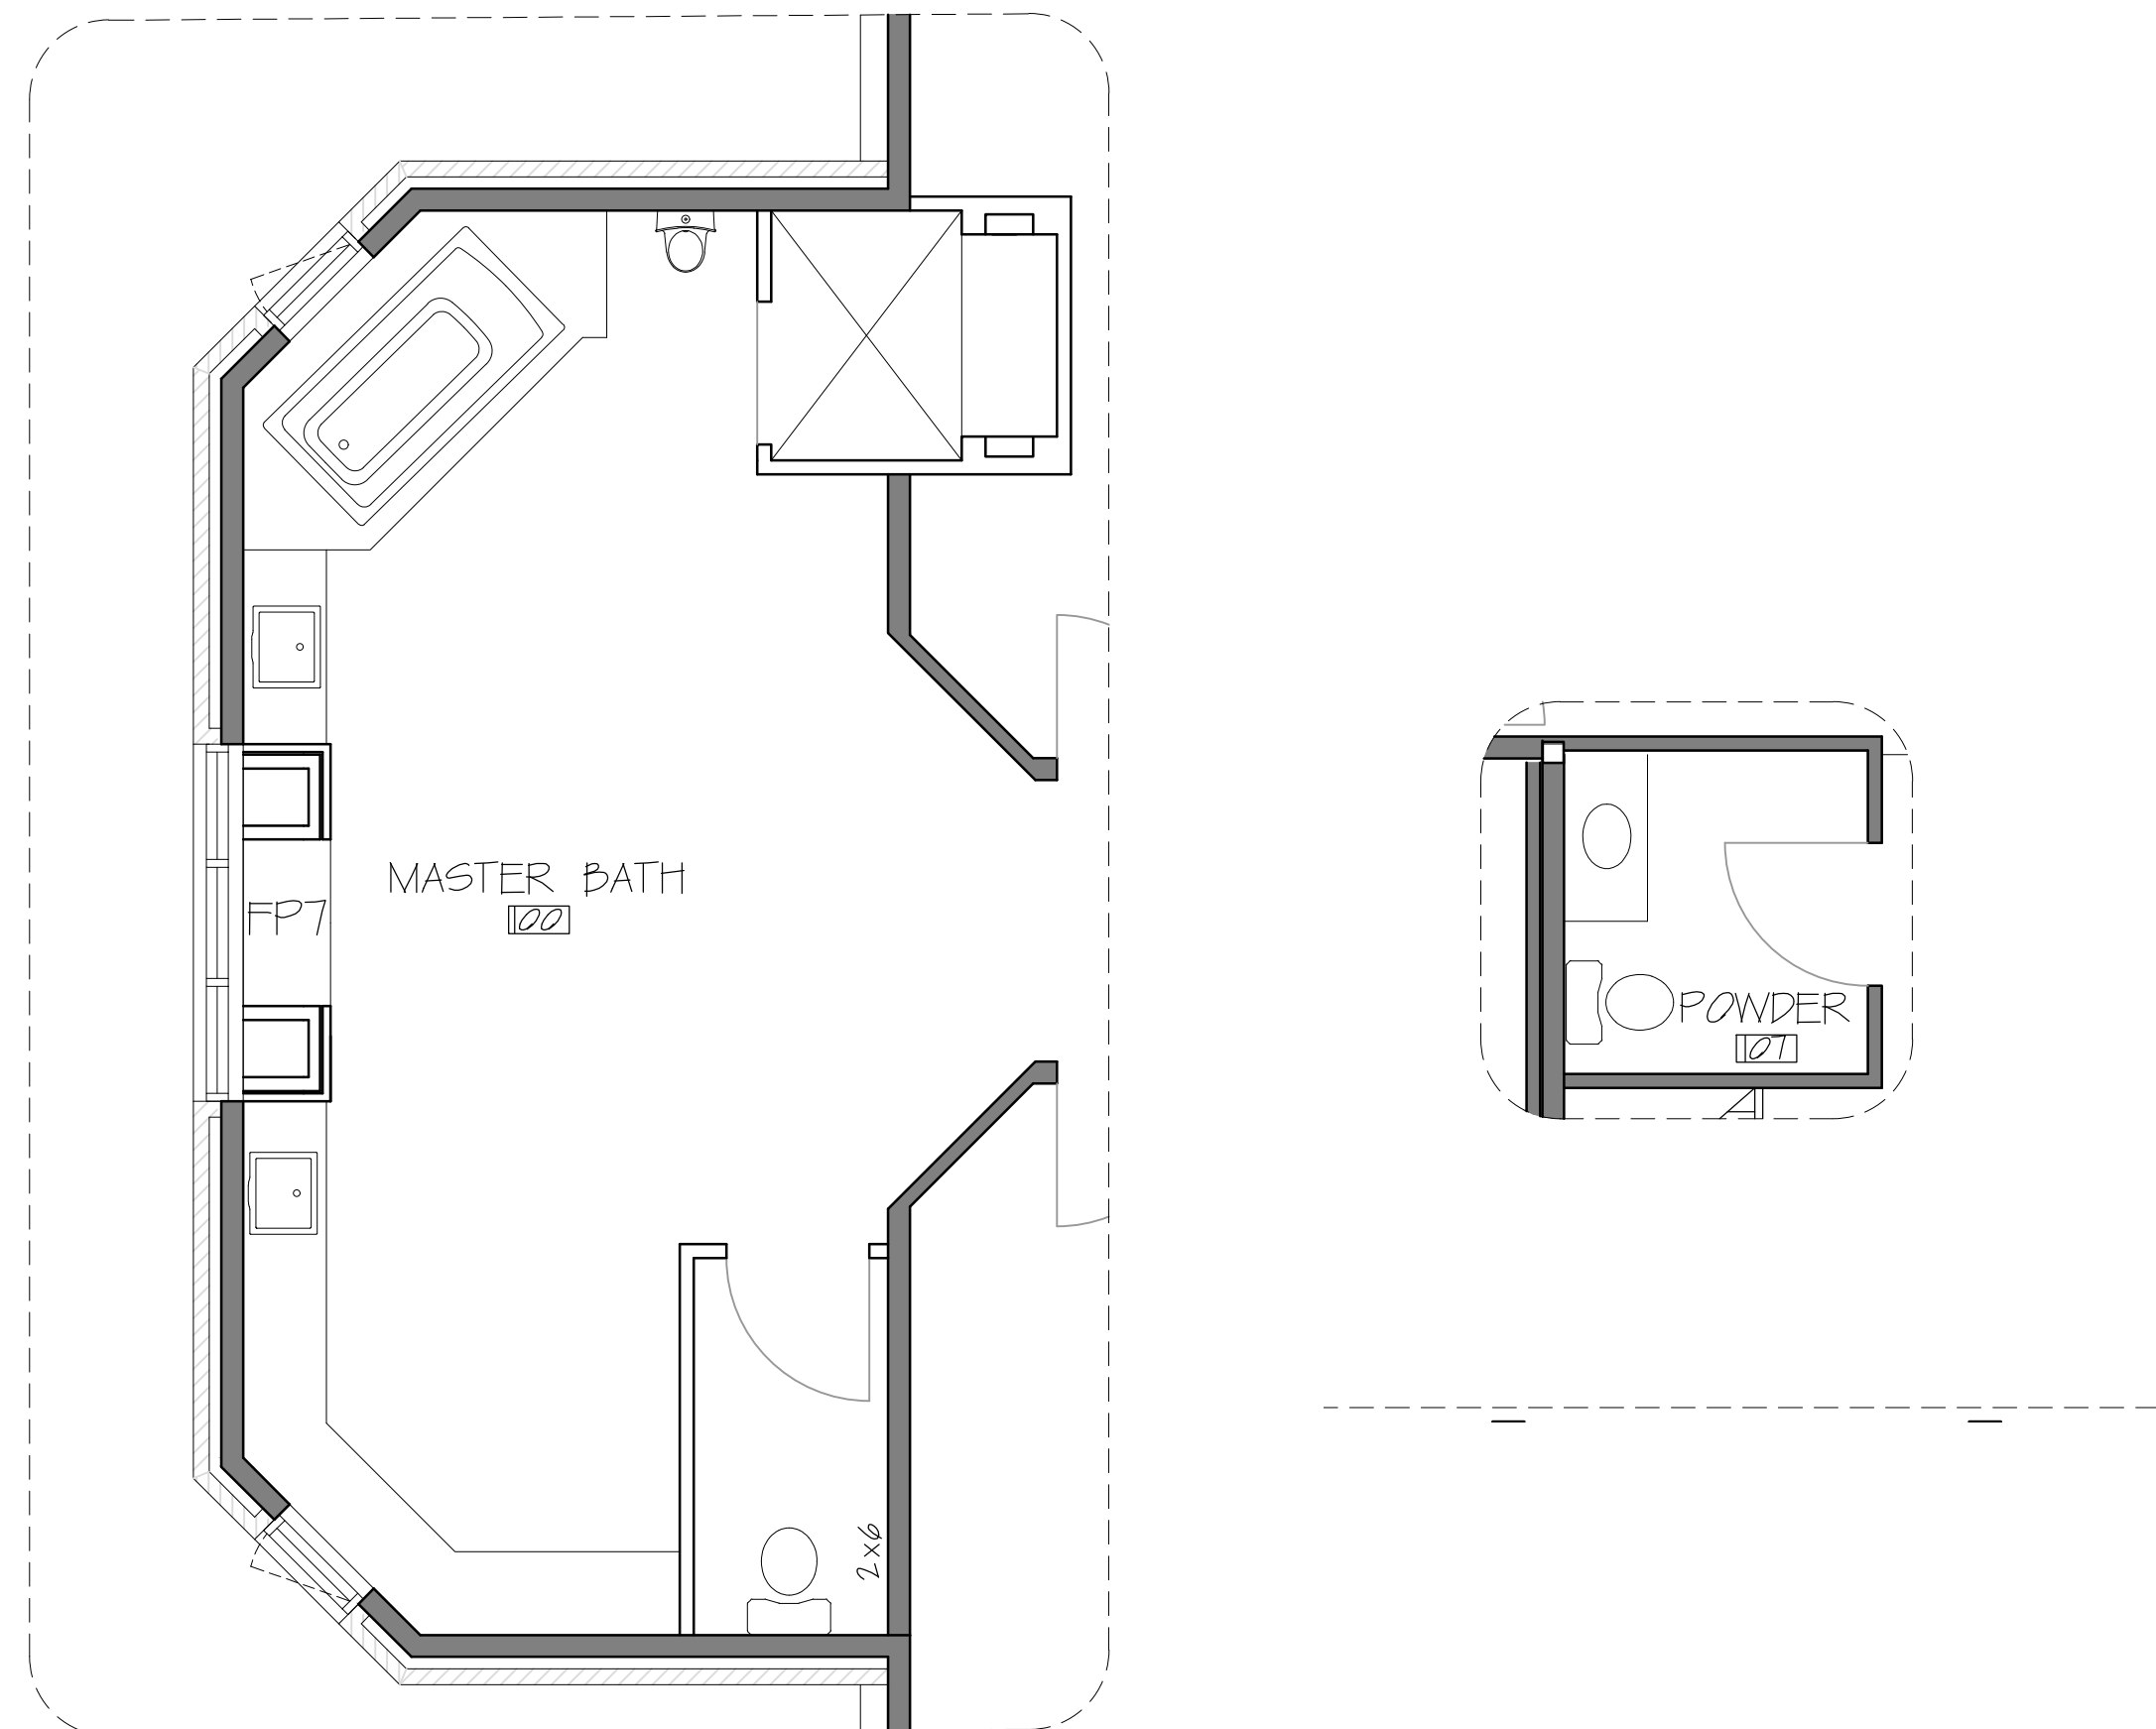


5 FLOOR PLANS - MASTER BATH - POWDER ROOM
SCALE: 1/4" = 1'-0"


* MEASUREMENTS TO BE CONFIRM ON SITE



1 INTERIOR ELEVATIONS - KITCHEN
SCALE: 1/4" = 1'-0"

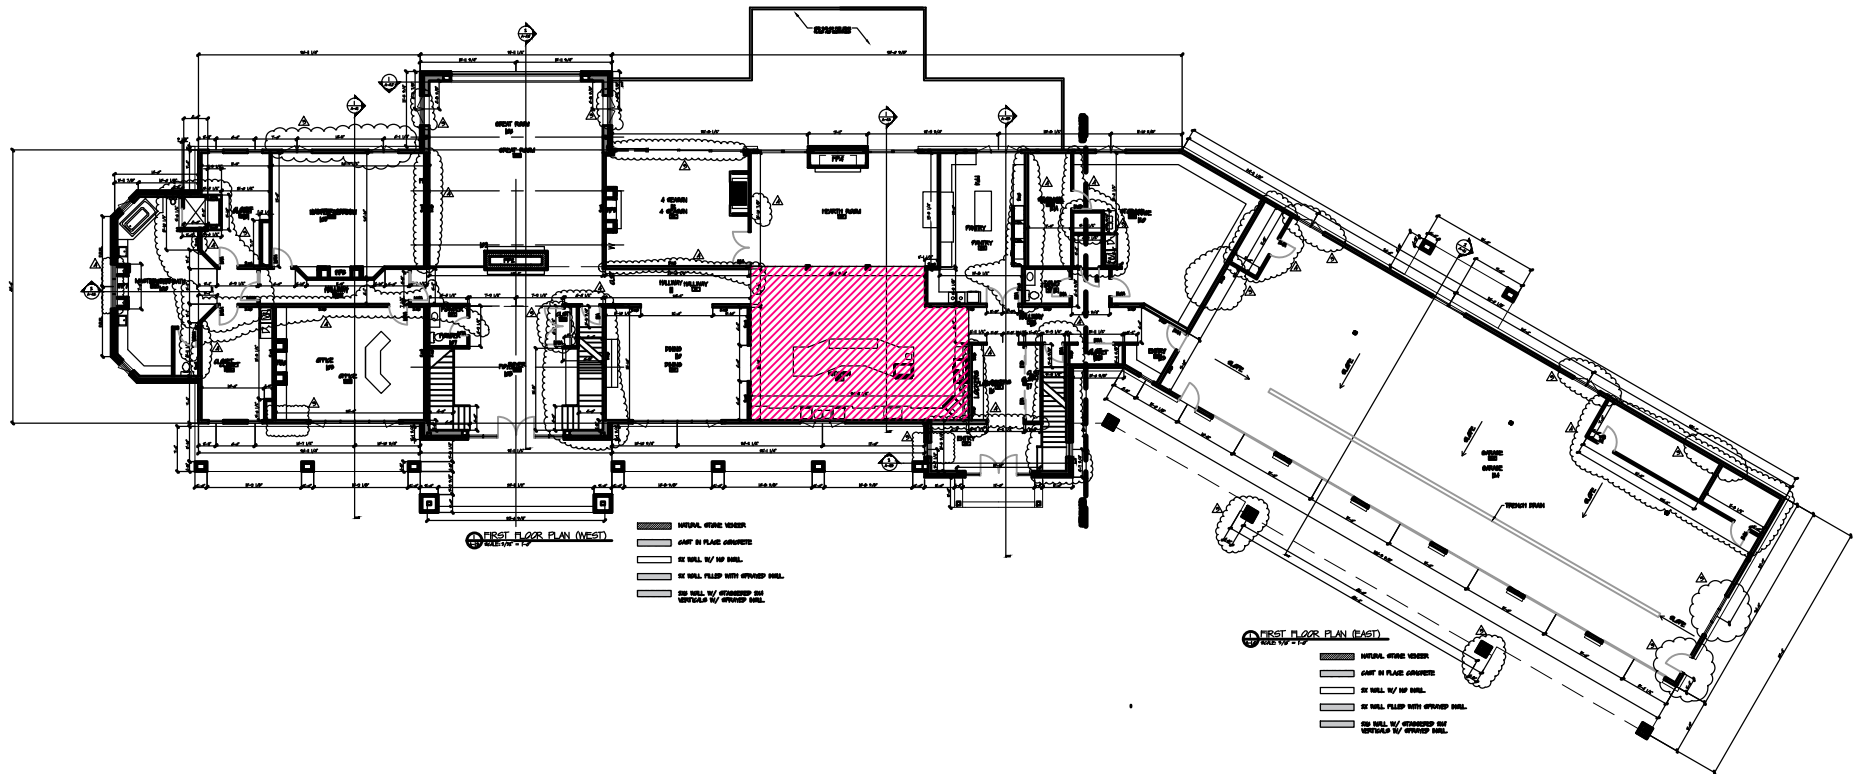

2 FLOOR PLAN
SCALE: 1/32" = 1'-0"

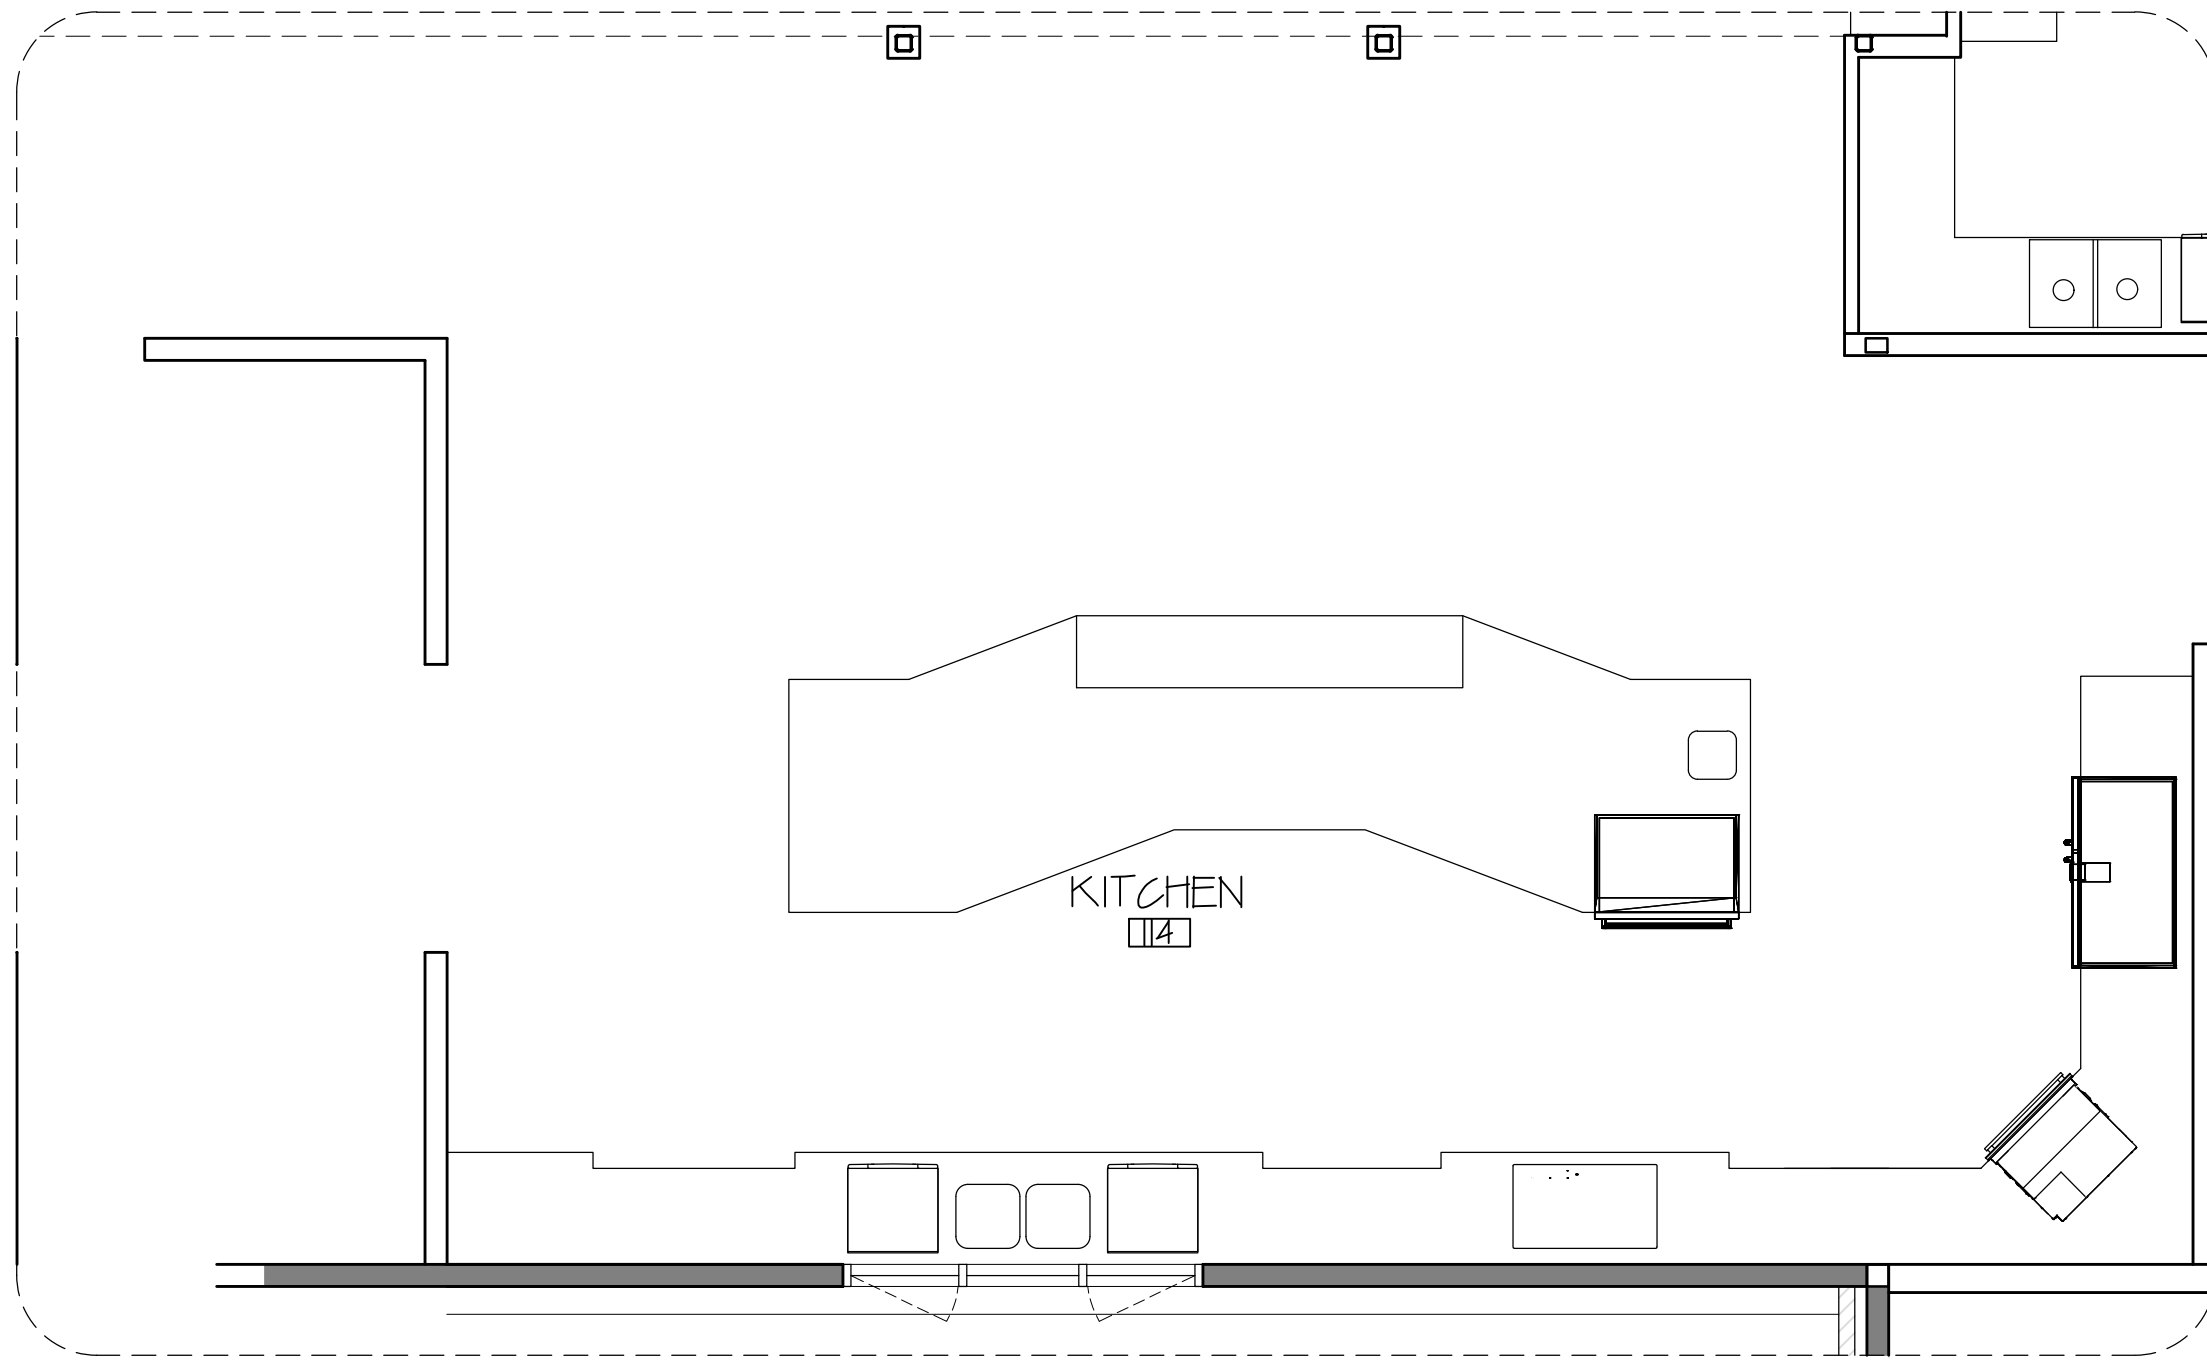

3 FLOOR PLAN - KITCHEN
SCALE: 1/4" = 1'-0"

* MEASUREMENTS TO BE CONFIRM ON SITE

S.C. SWIDERSKI, LLC
401 Ranger Street, Mosinee, WI 54455
715.693.9522 Fax: 715.693.9523

STAMP

REVISIONS


PROJECT
SWIDERSKI MANOR
INTERIOR ELEVATIONS
1720 SPATZ DRIVE
KRONENWETTER, WI

SHEET TITLE
INTERIOR ELEV.


SHEET NUMBER
I-1.8
03/13/17
DATE
1/4"=1'-0"
SCALE



1 INTERIOR ELEVATIONS - TROPHY ROOM
SCALE: 1/4" = 1'-0"

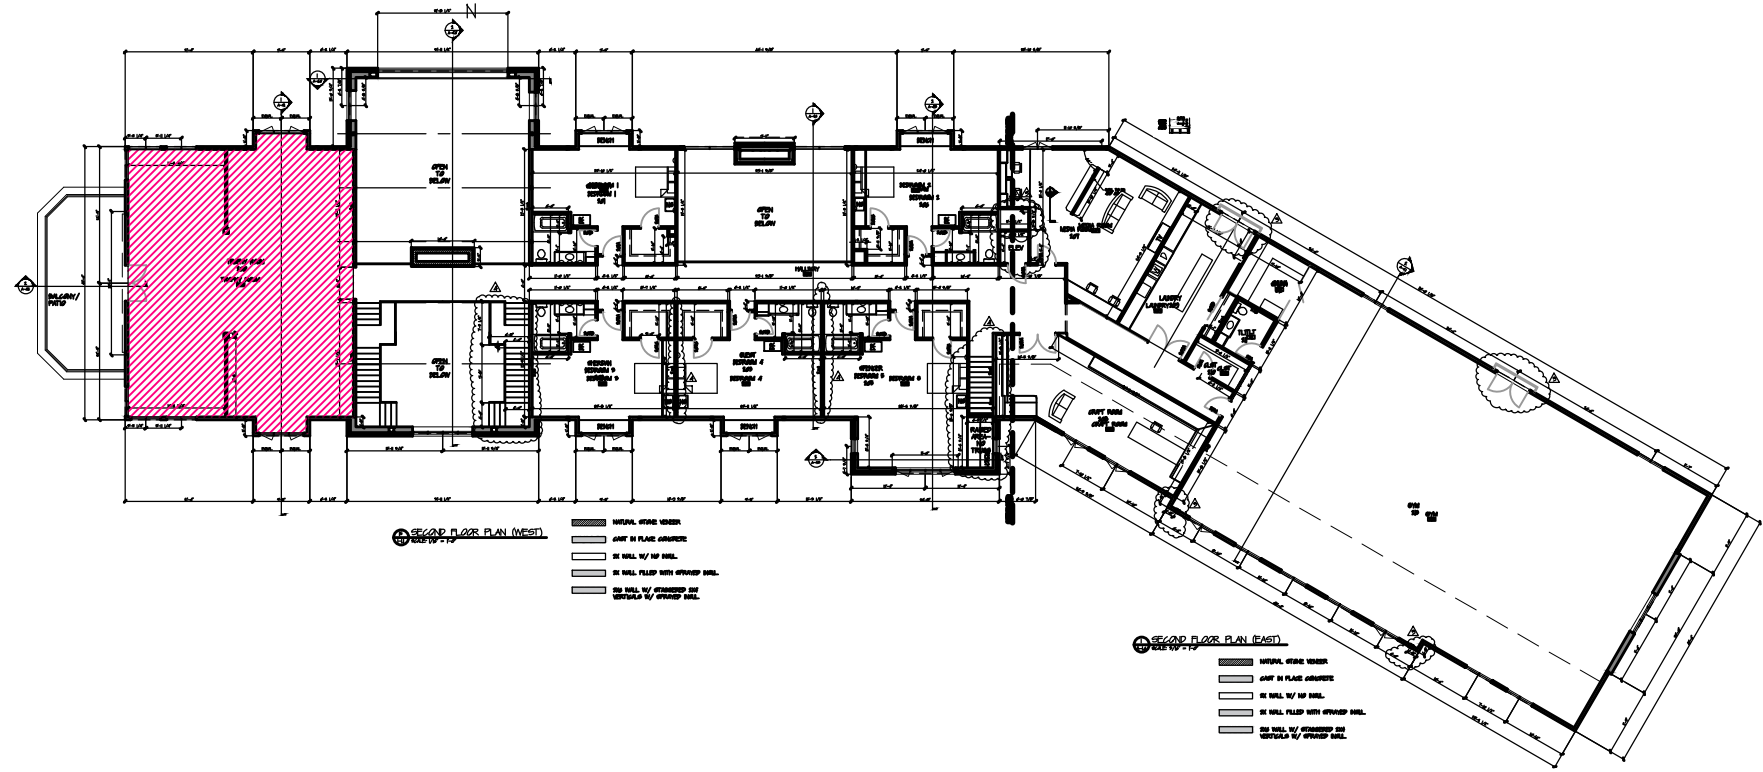

2 FLOOR PLAN
SCALE: 1/32" = 1'-0"

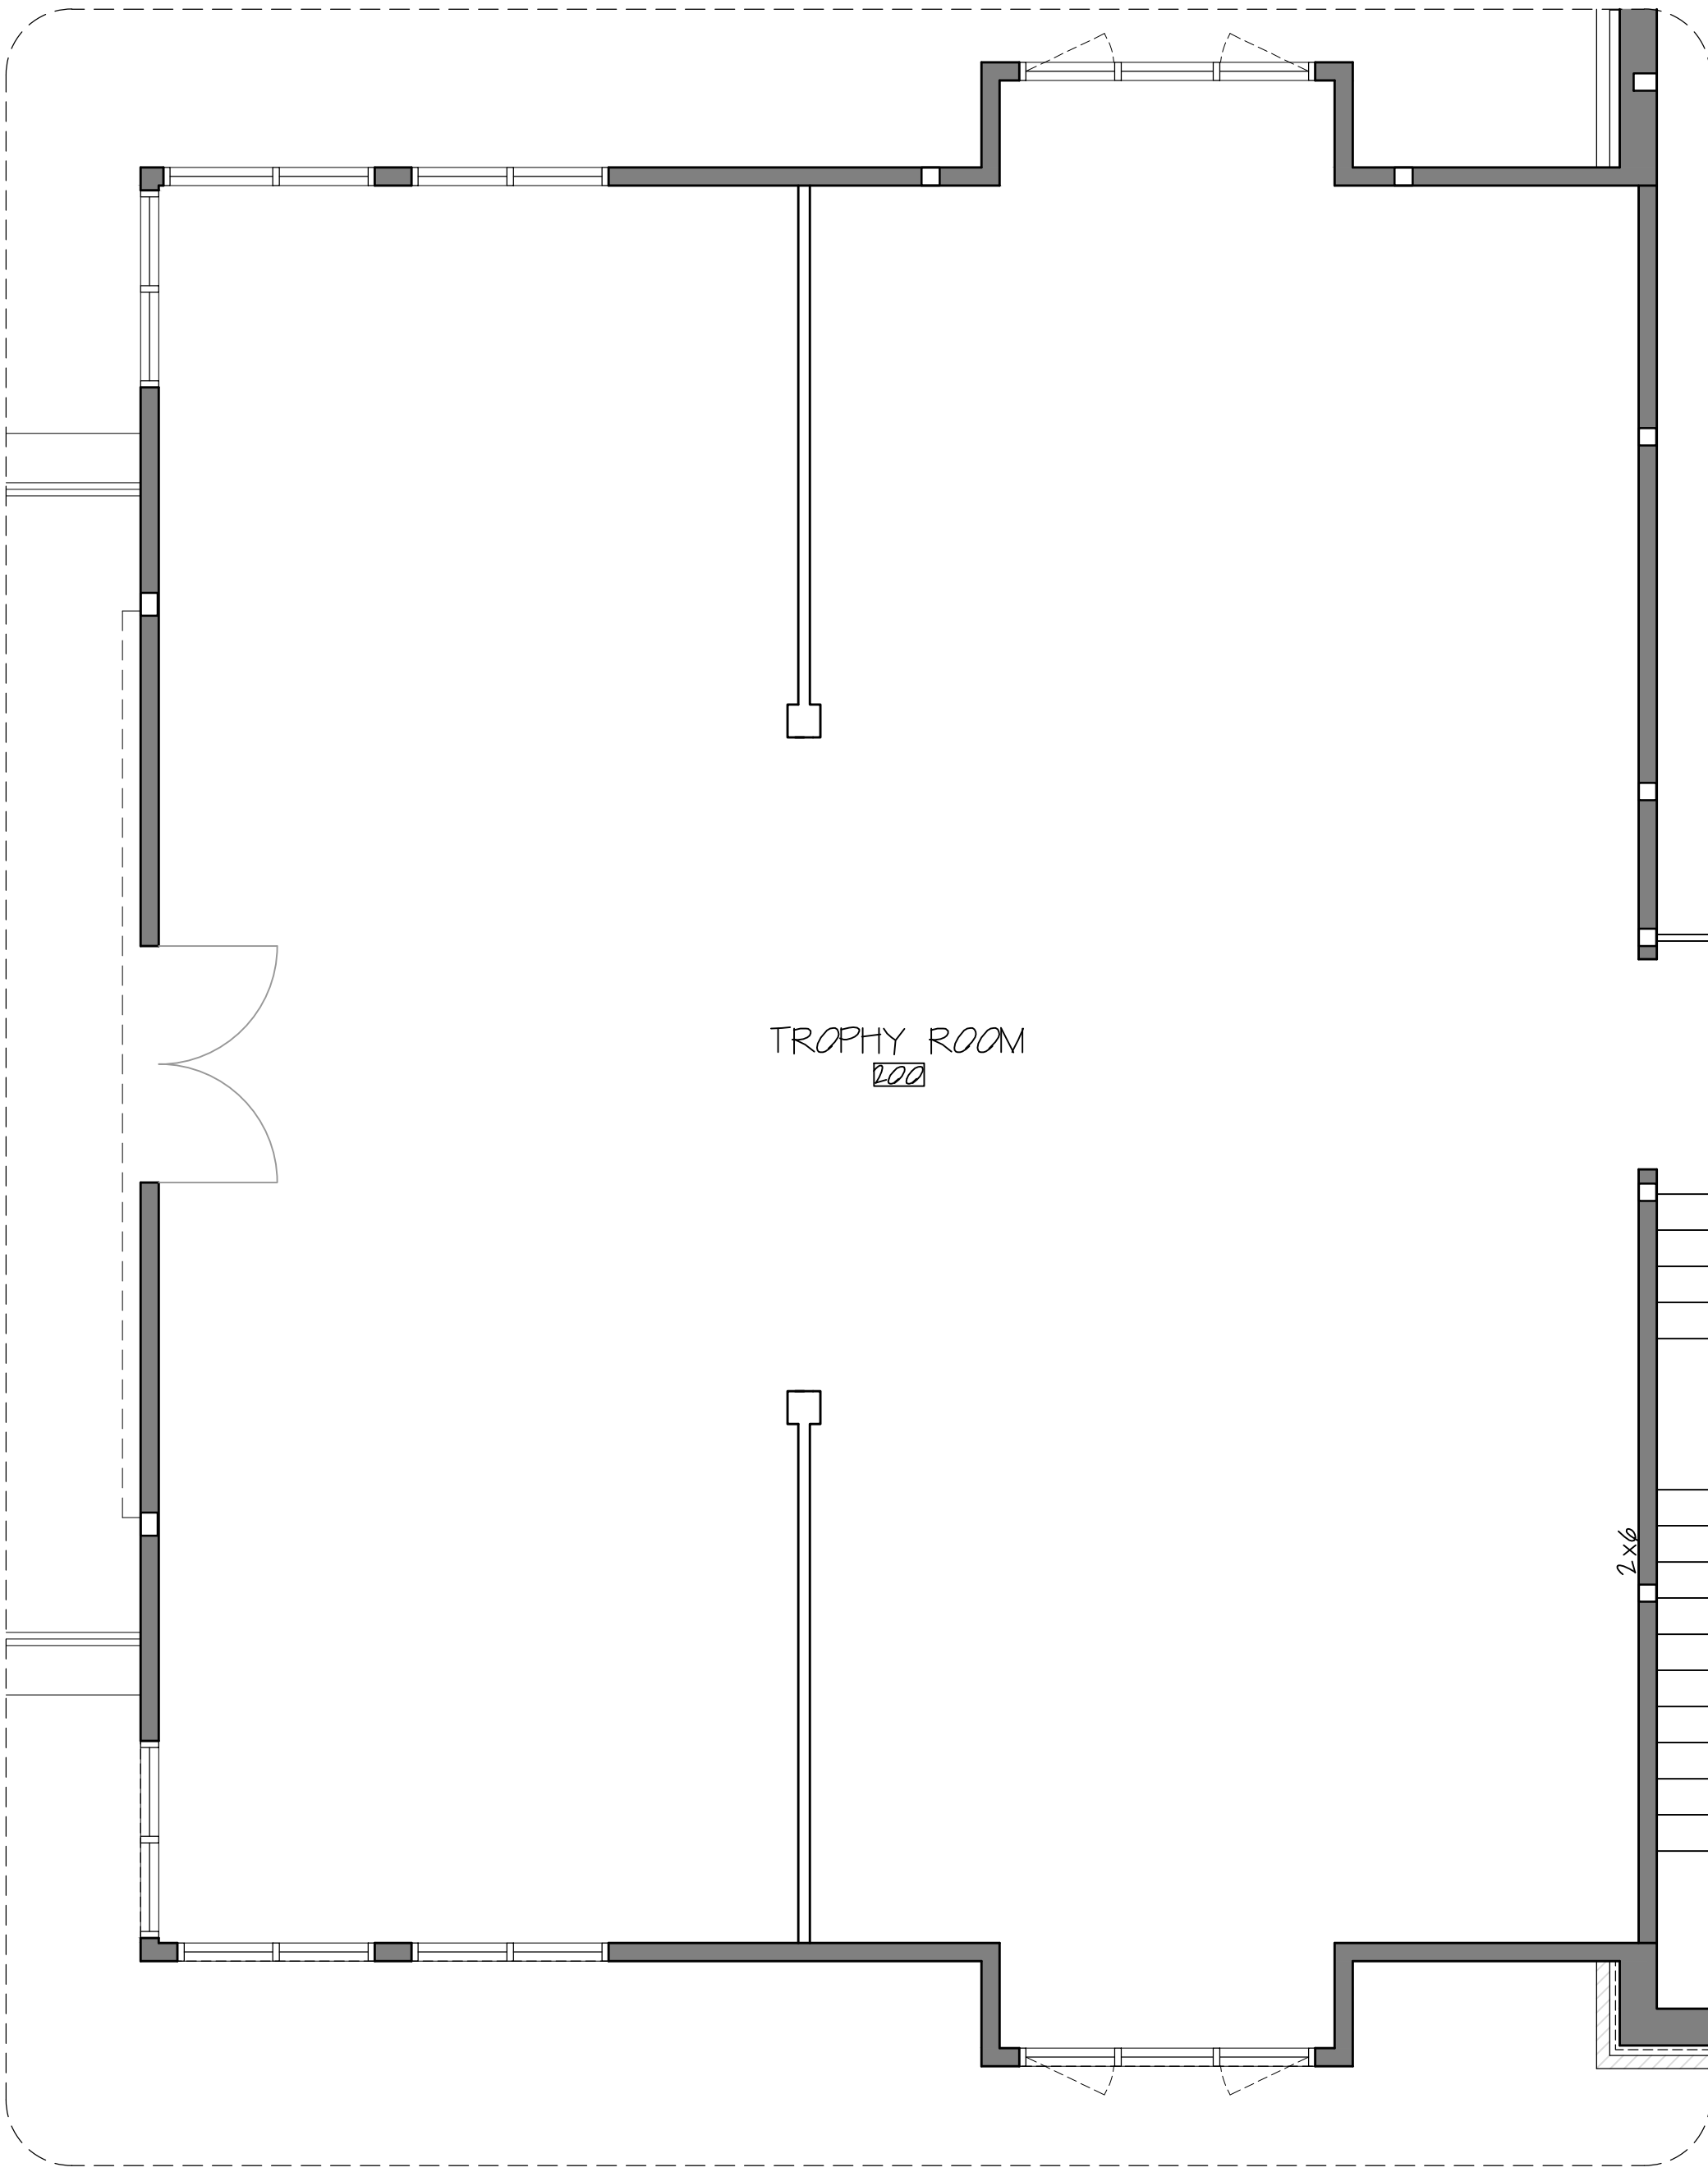

3 FLOOR PLAN - TROPHY ROOM
SCALE: 1/4" = 1'-0"

* MEASUREMENTS TO BE CONFIRM ON SITE

S.C. SWIDERSKI, LLC
401 Ranger Street, Mosinee, WI 54455
715.693.9522 Fax: 715.693.9523

STAMP











REVISIONS

SWIDERSKI MANOR
INTERIOR ELEVATIONS
1720 SPATZ DRIVE
KRONENWETTER, WI

INTERIOR ELEV.

SHEET NUMBER
I-1.10
03/13/17
DATE


SCALE

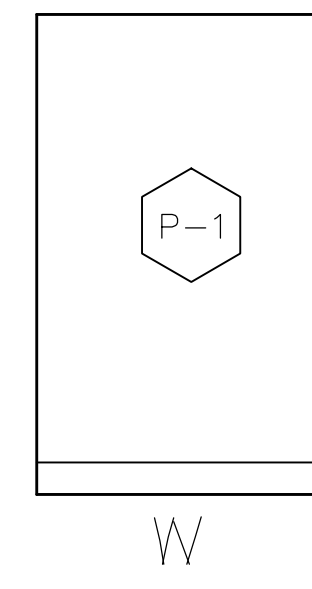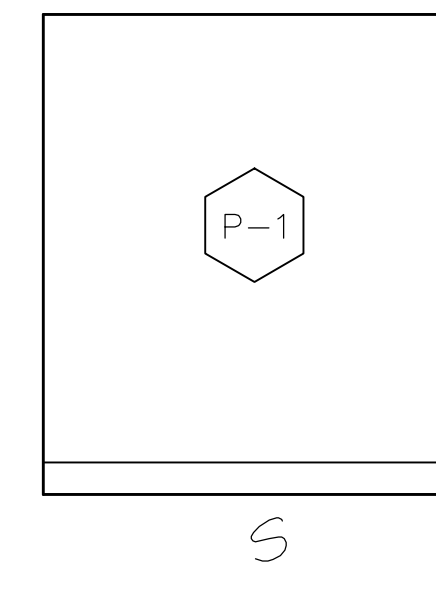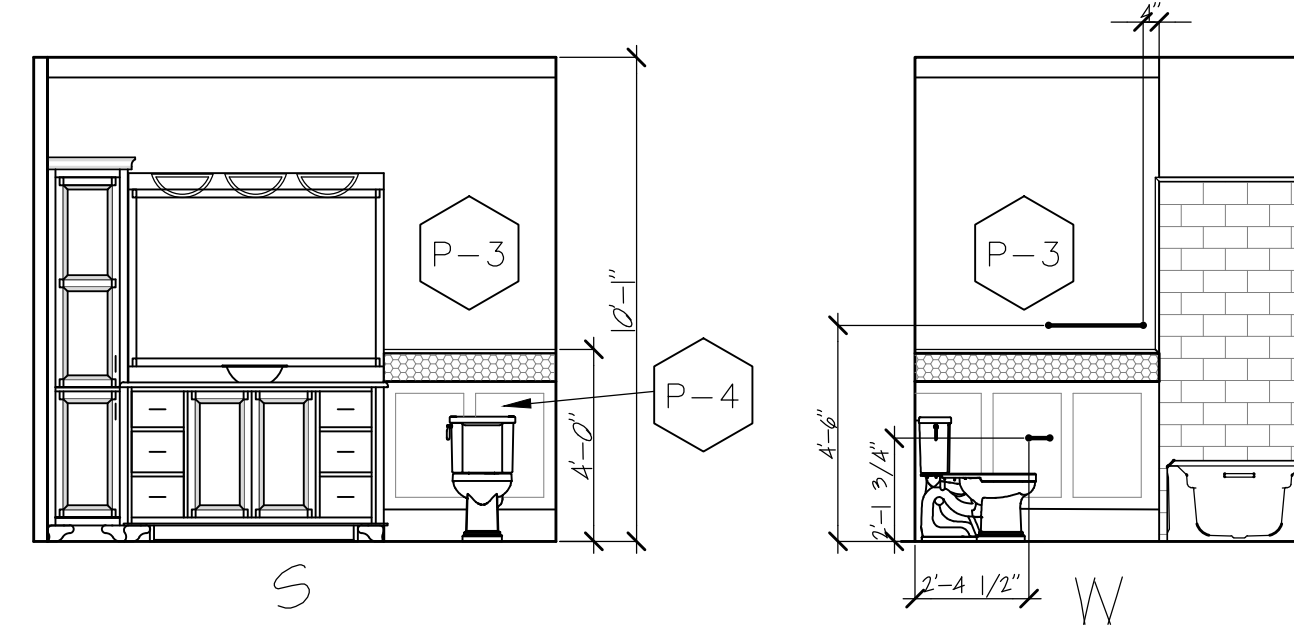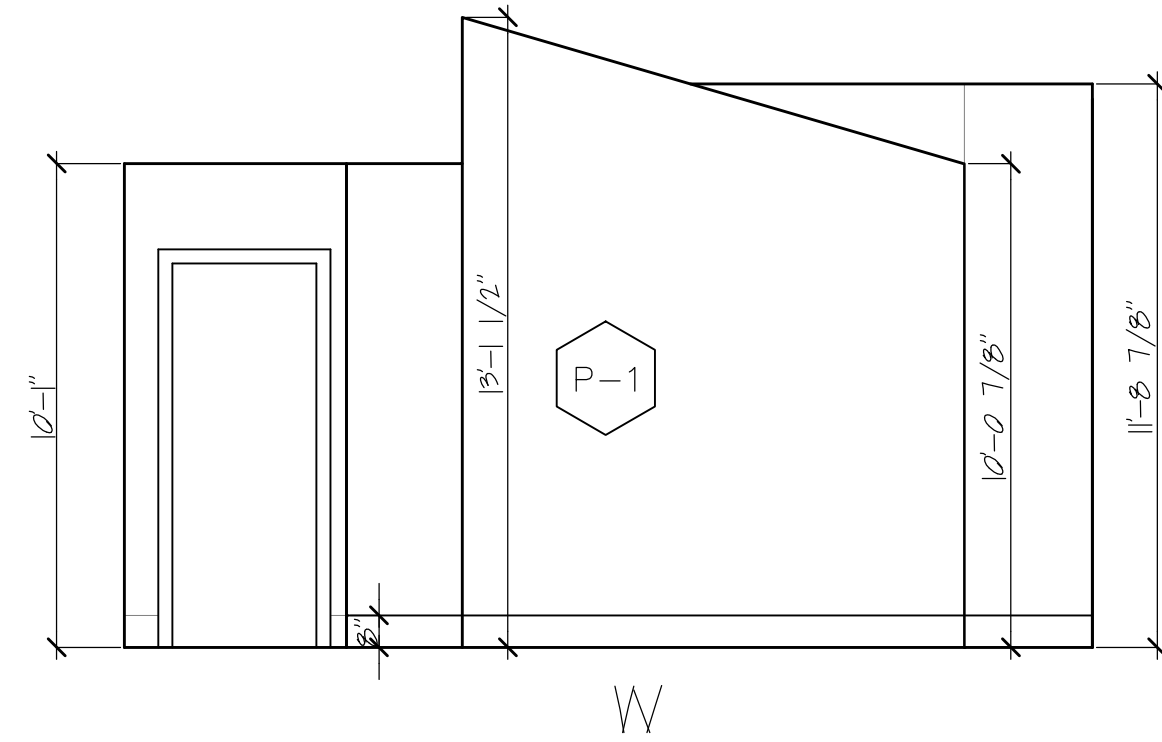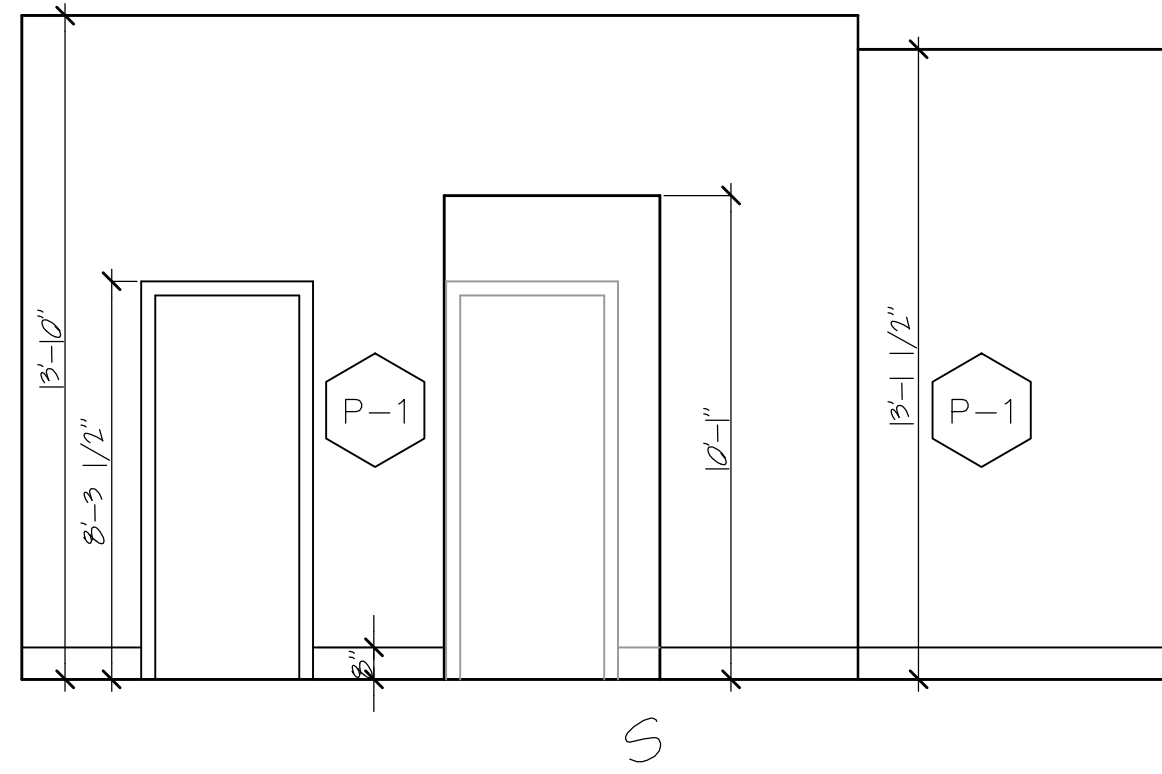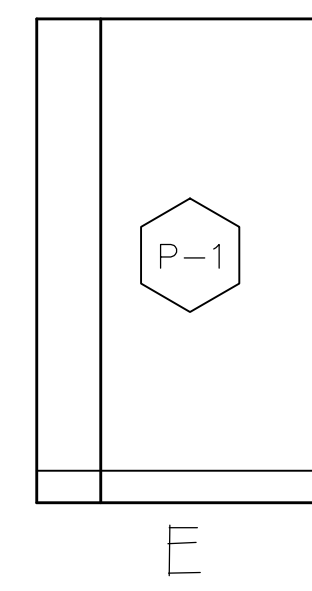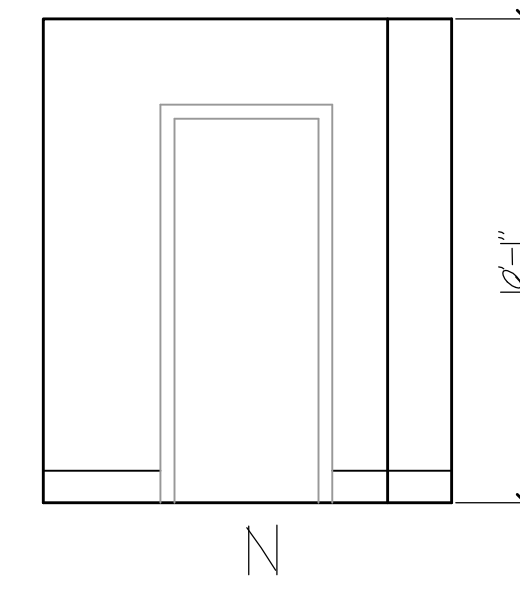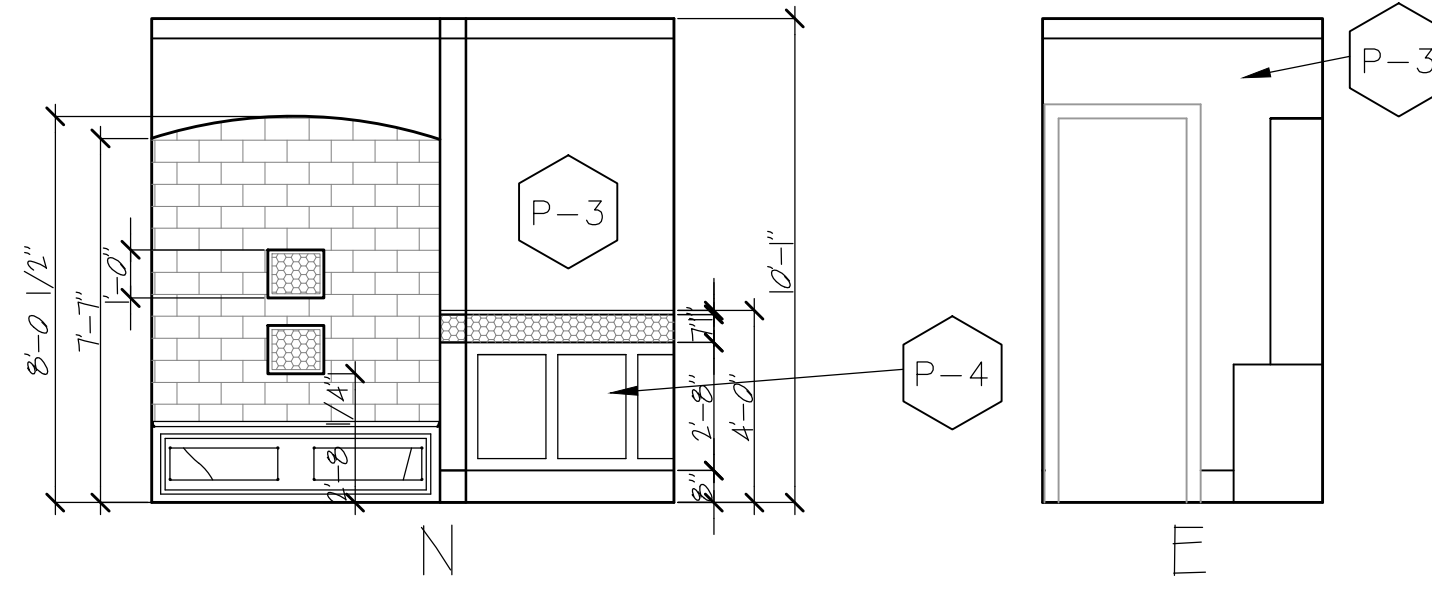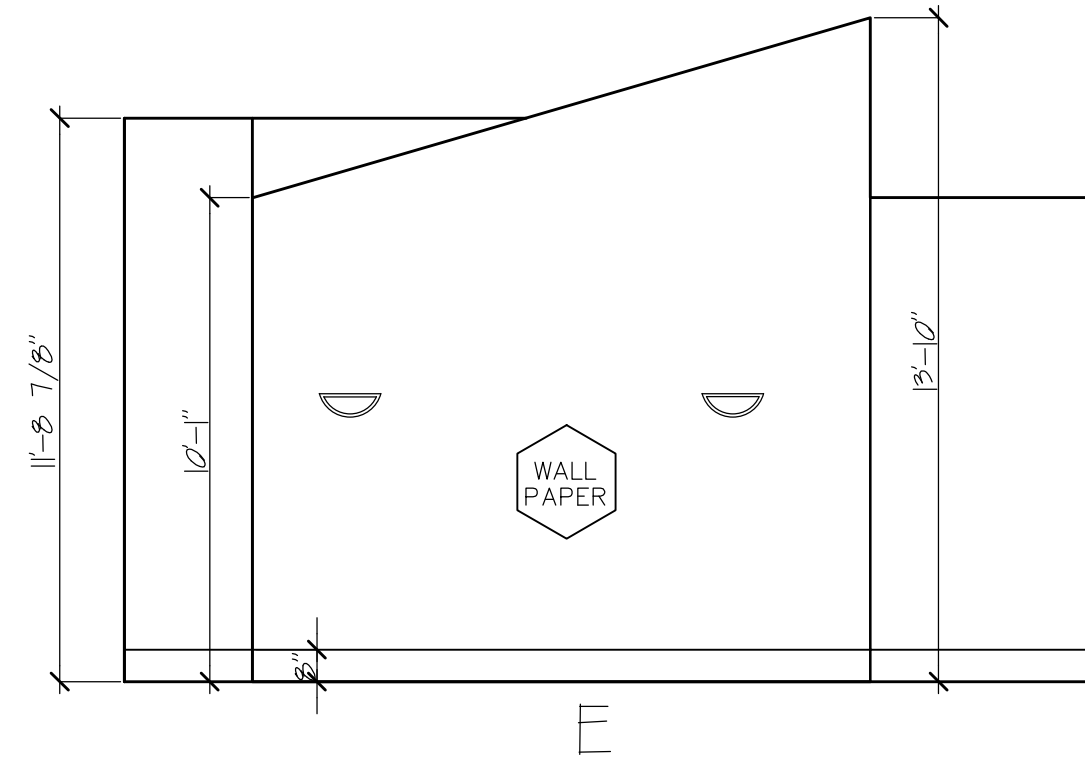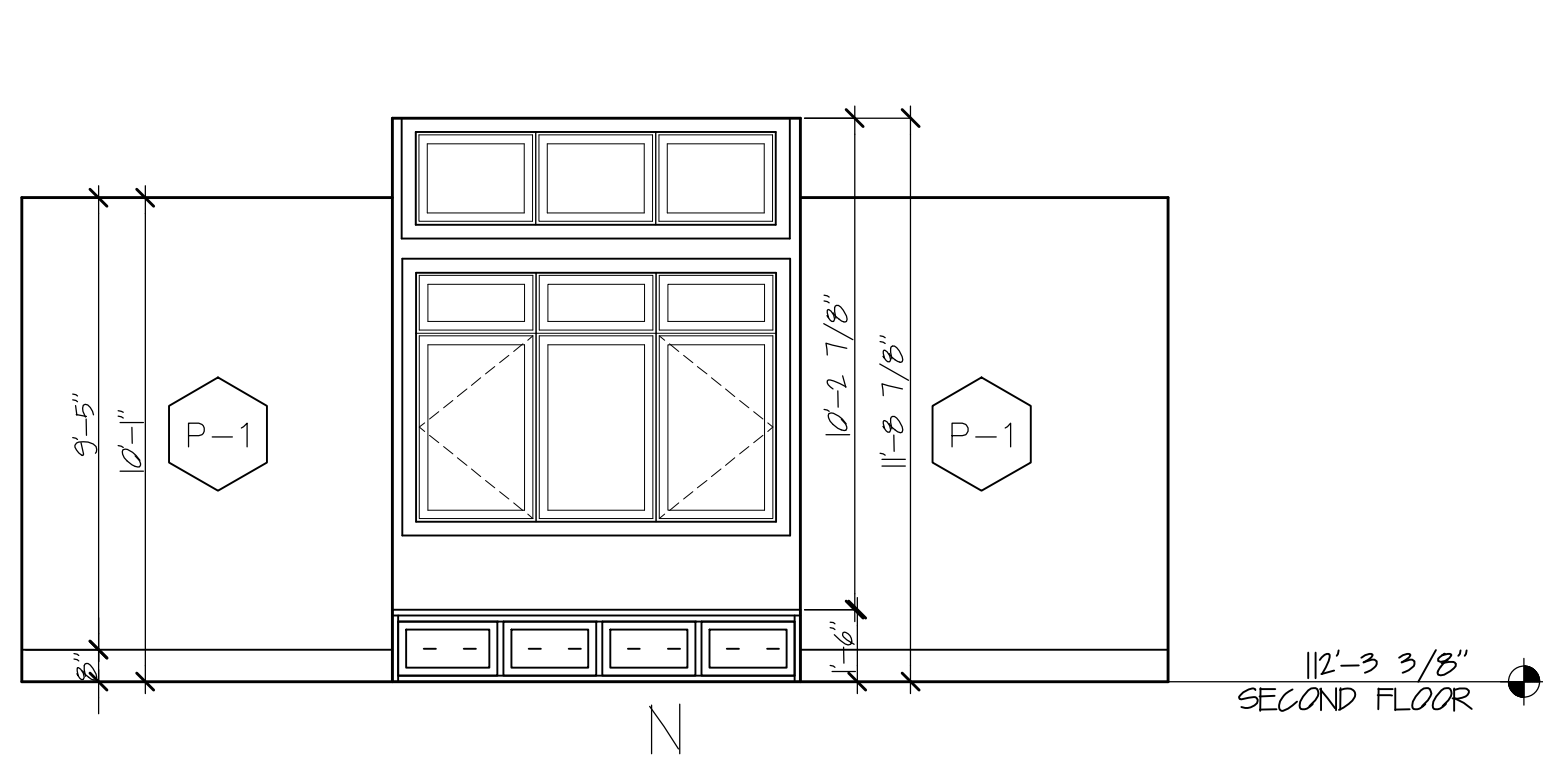


1 INTERIOR ELEVATIONS - BEDROOM 1
1-1.11 SCALE: 1/4" = 1'-0"

2 INTERIOR ELEVATIONS - BATH 1
1-1.11 SCALE: 1/4" = 1'-0"

3 INTERIOR ELEVATIONS - CLST. 1
1-1.11 SCALE: 1/4" = 1'-0"

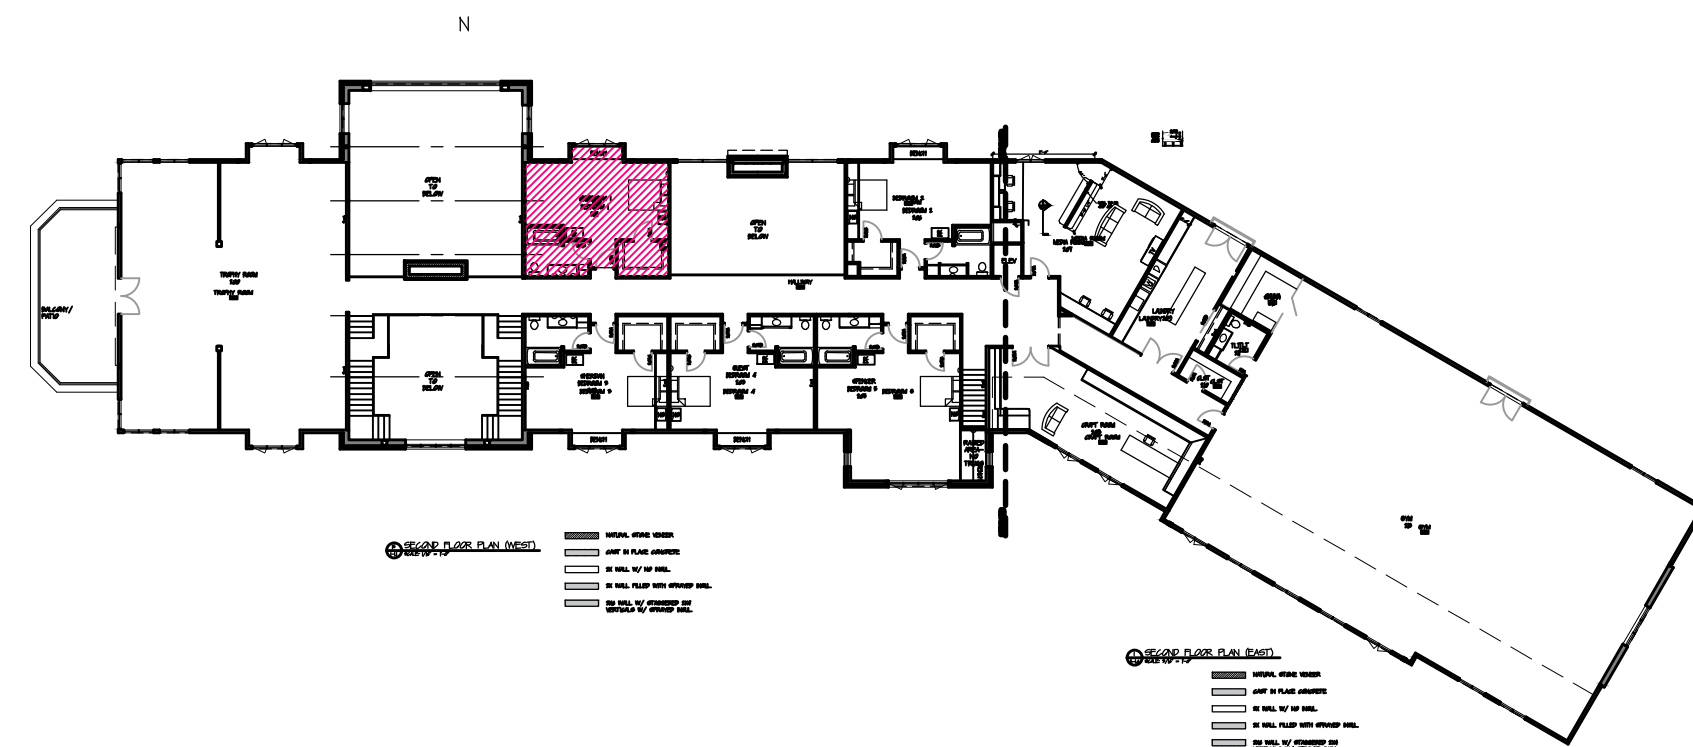

4 FLOOR PLAN
1-1.11 SCALE: 1/32" = 1'-0"

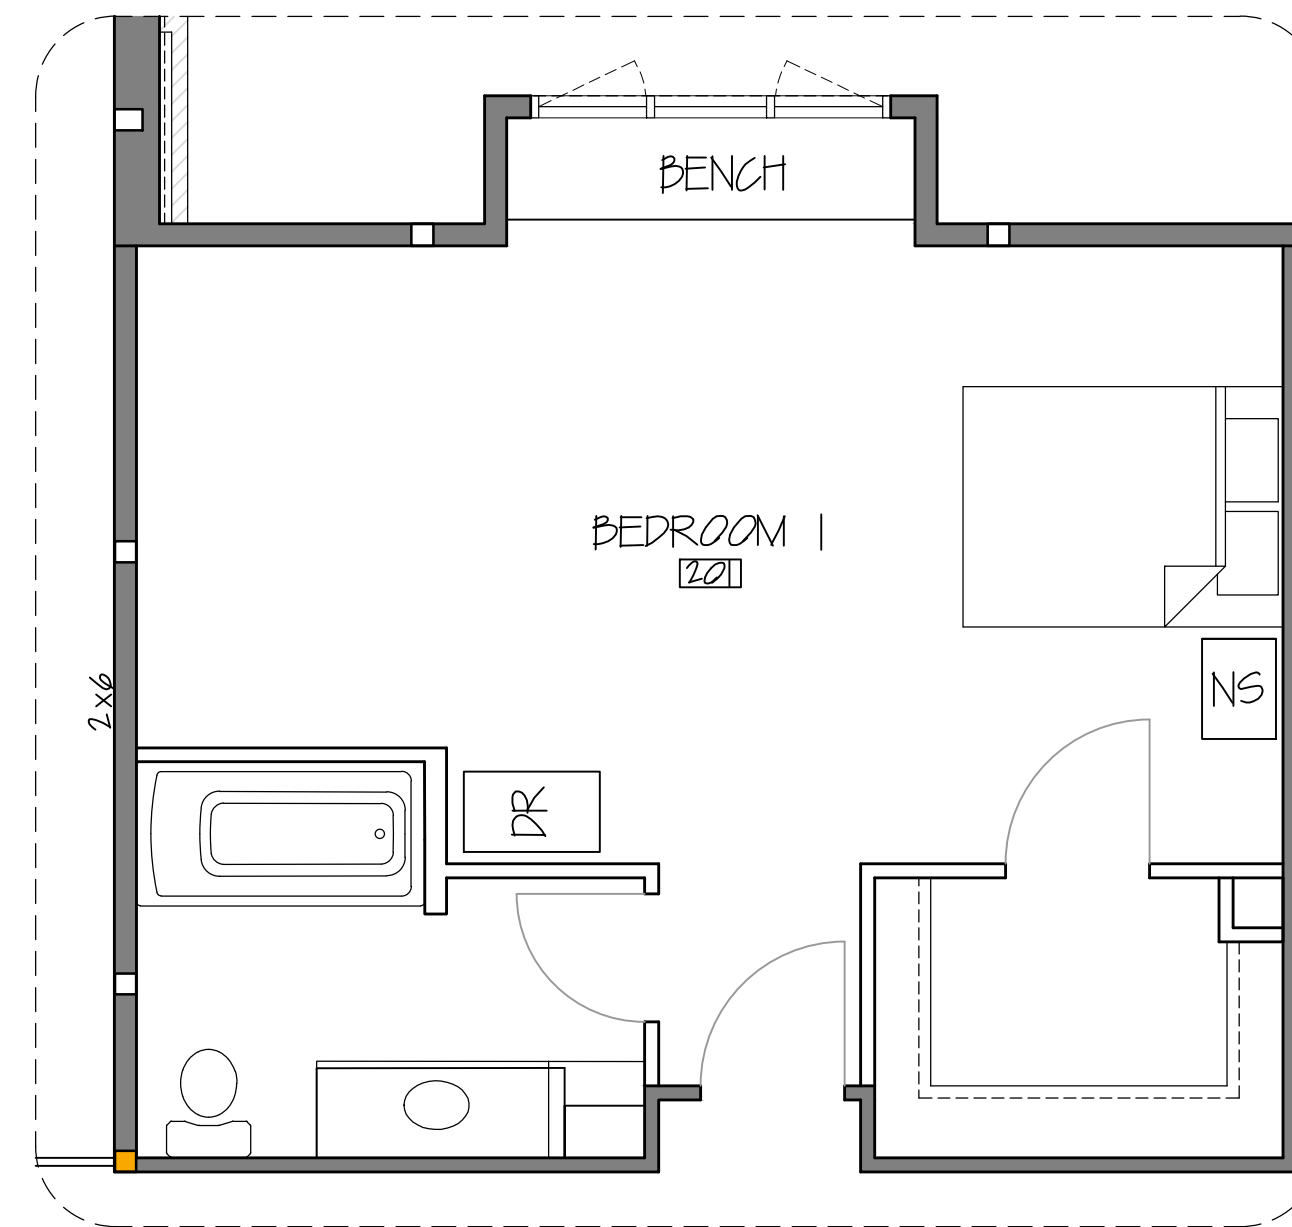

5 FLOOR PLAN - BEDROOM 1
1-1.11 SCALE: 1/4" = 1'-0"

* MEASUREMENTS TO BE CONFIRM ON SITE

S.C. SWIDERSKI, LLC
401 Ranger Street, Mosinee, WI 54455
715.693.9522 Fax: 715.693.9523

STAMP


REVISIONS

PROJECT
SWIDERSKI MANOR
INTERIOR ELEVATIONS
1720 SPATZ DRIVE
KRONENWETTER, WI


SHEET TITLE
INTERIOR ELEV.

SHEET NUMBER
I-1.11
03/13/17
DATE


SCALE

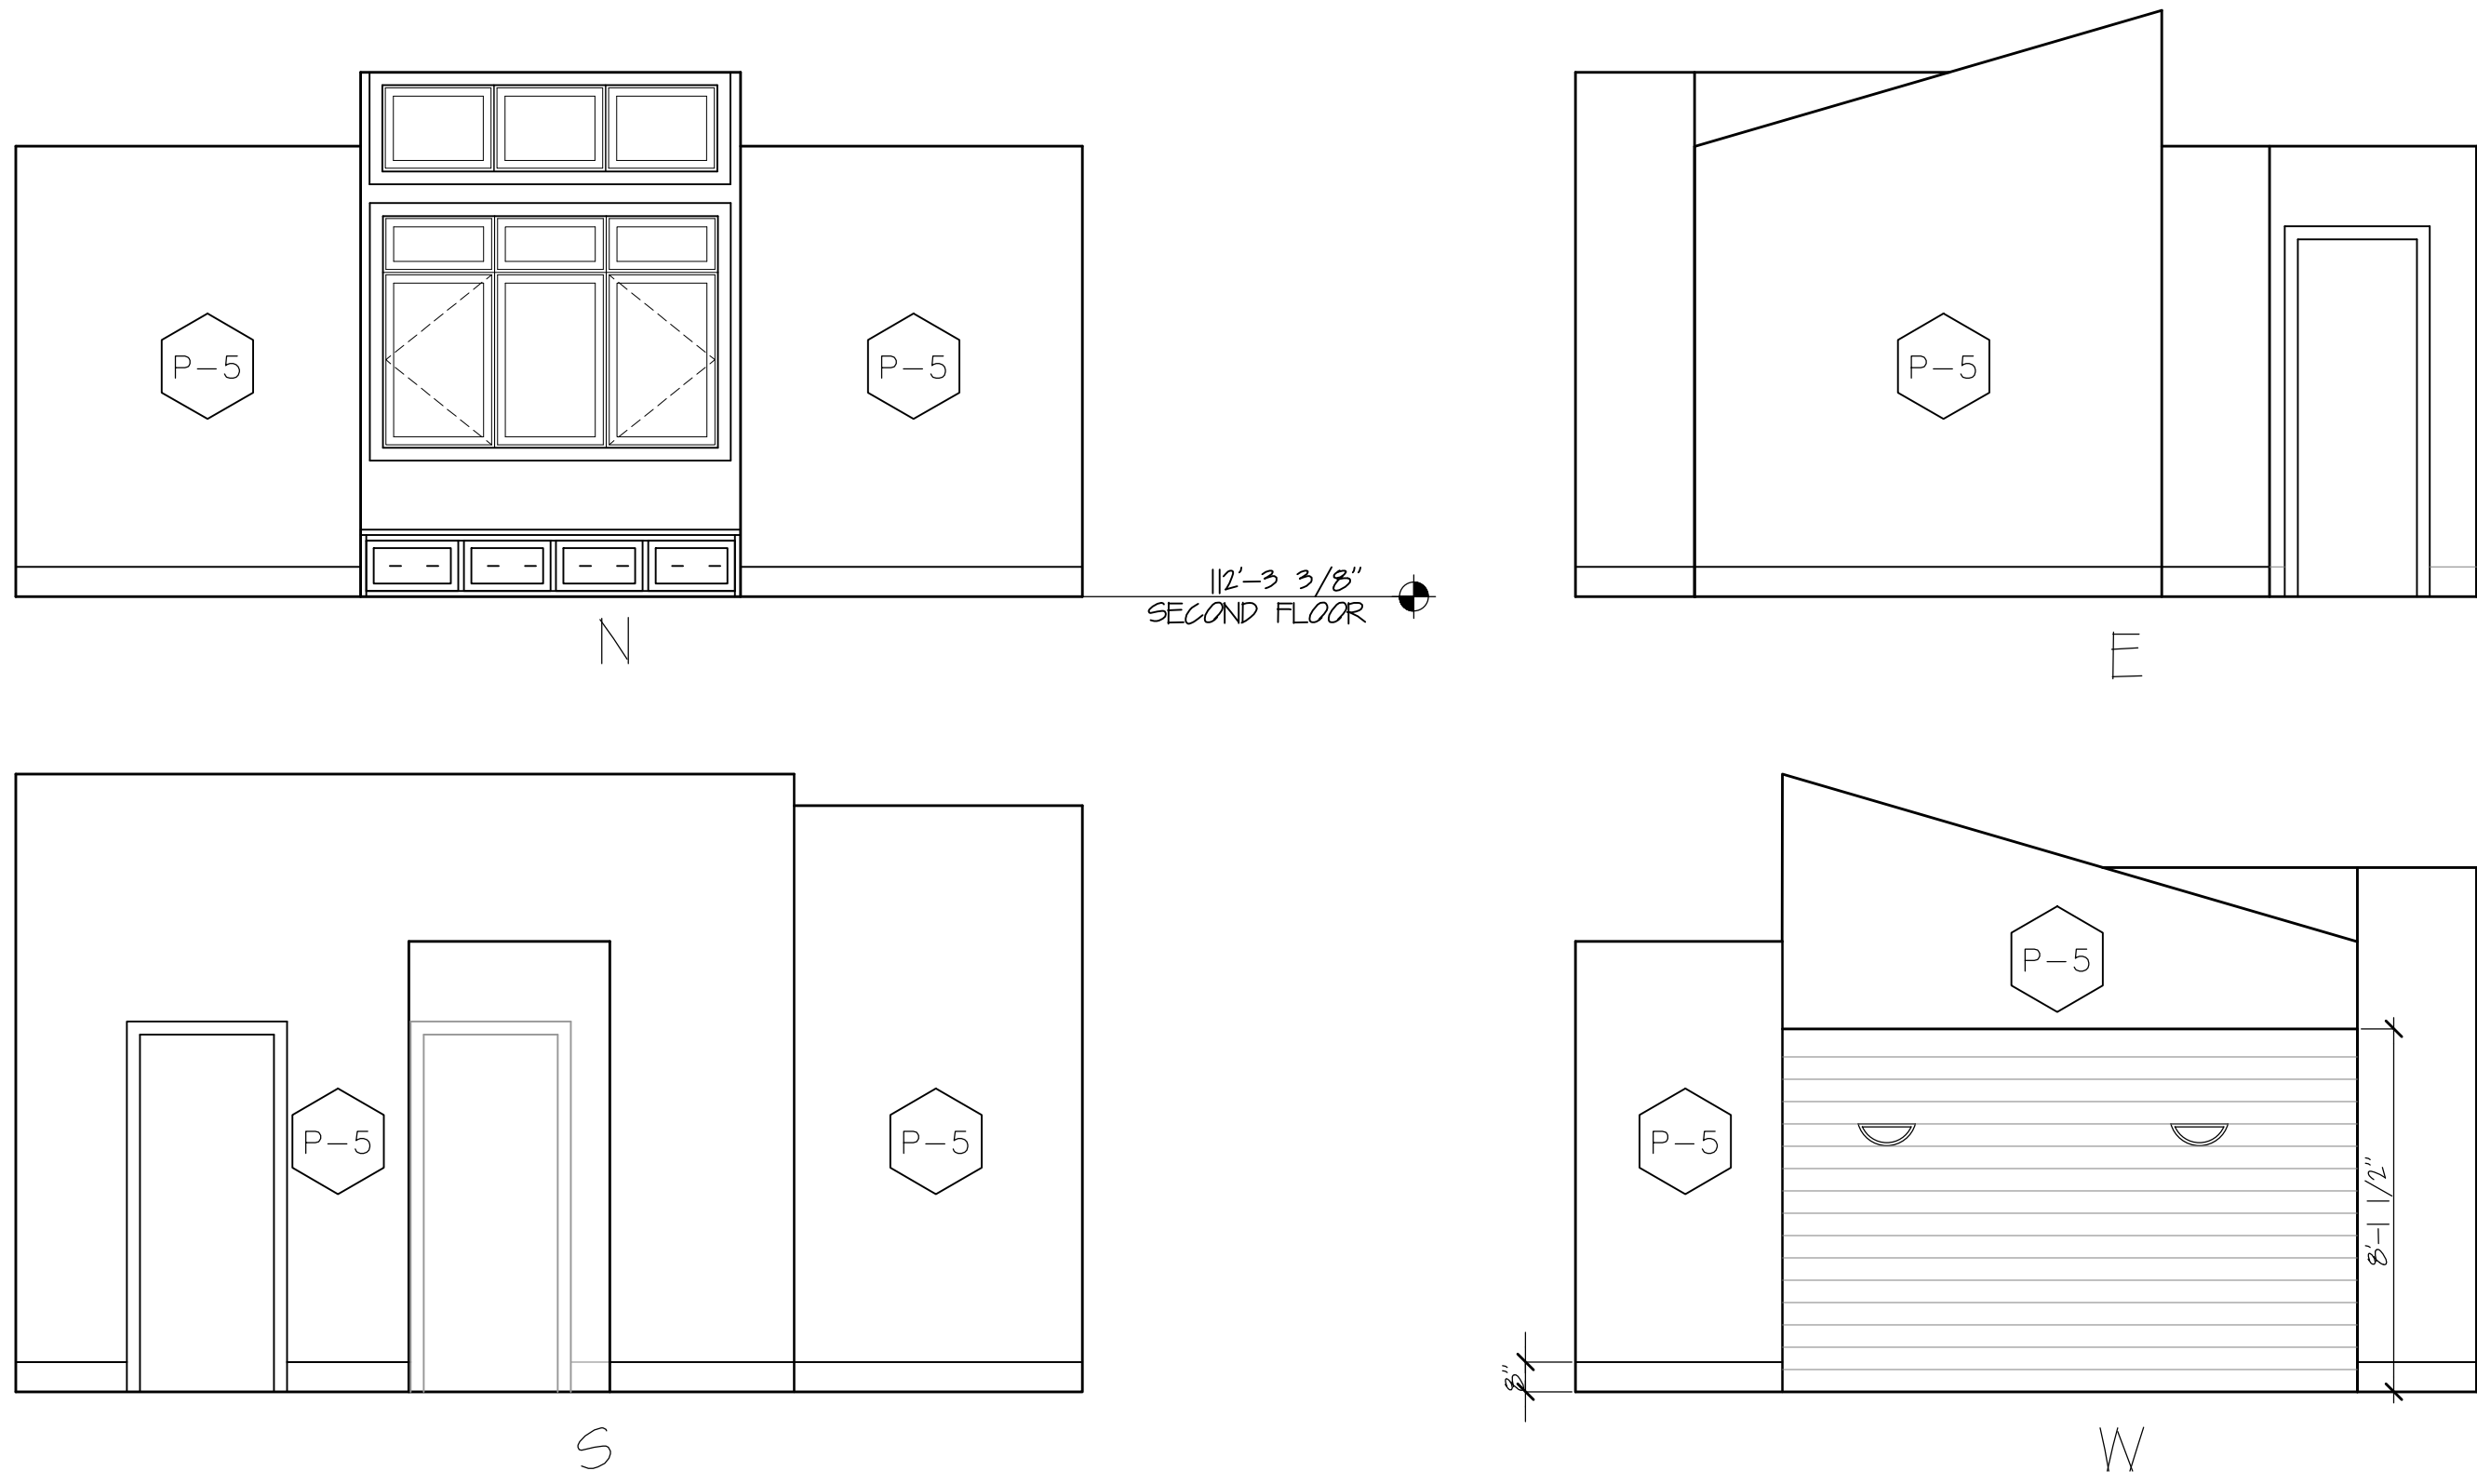


1 INTERIOR ELEVATIONS - BEDROOM 2
1-1.12 SCALE: 1/4" = 1'-0"

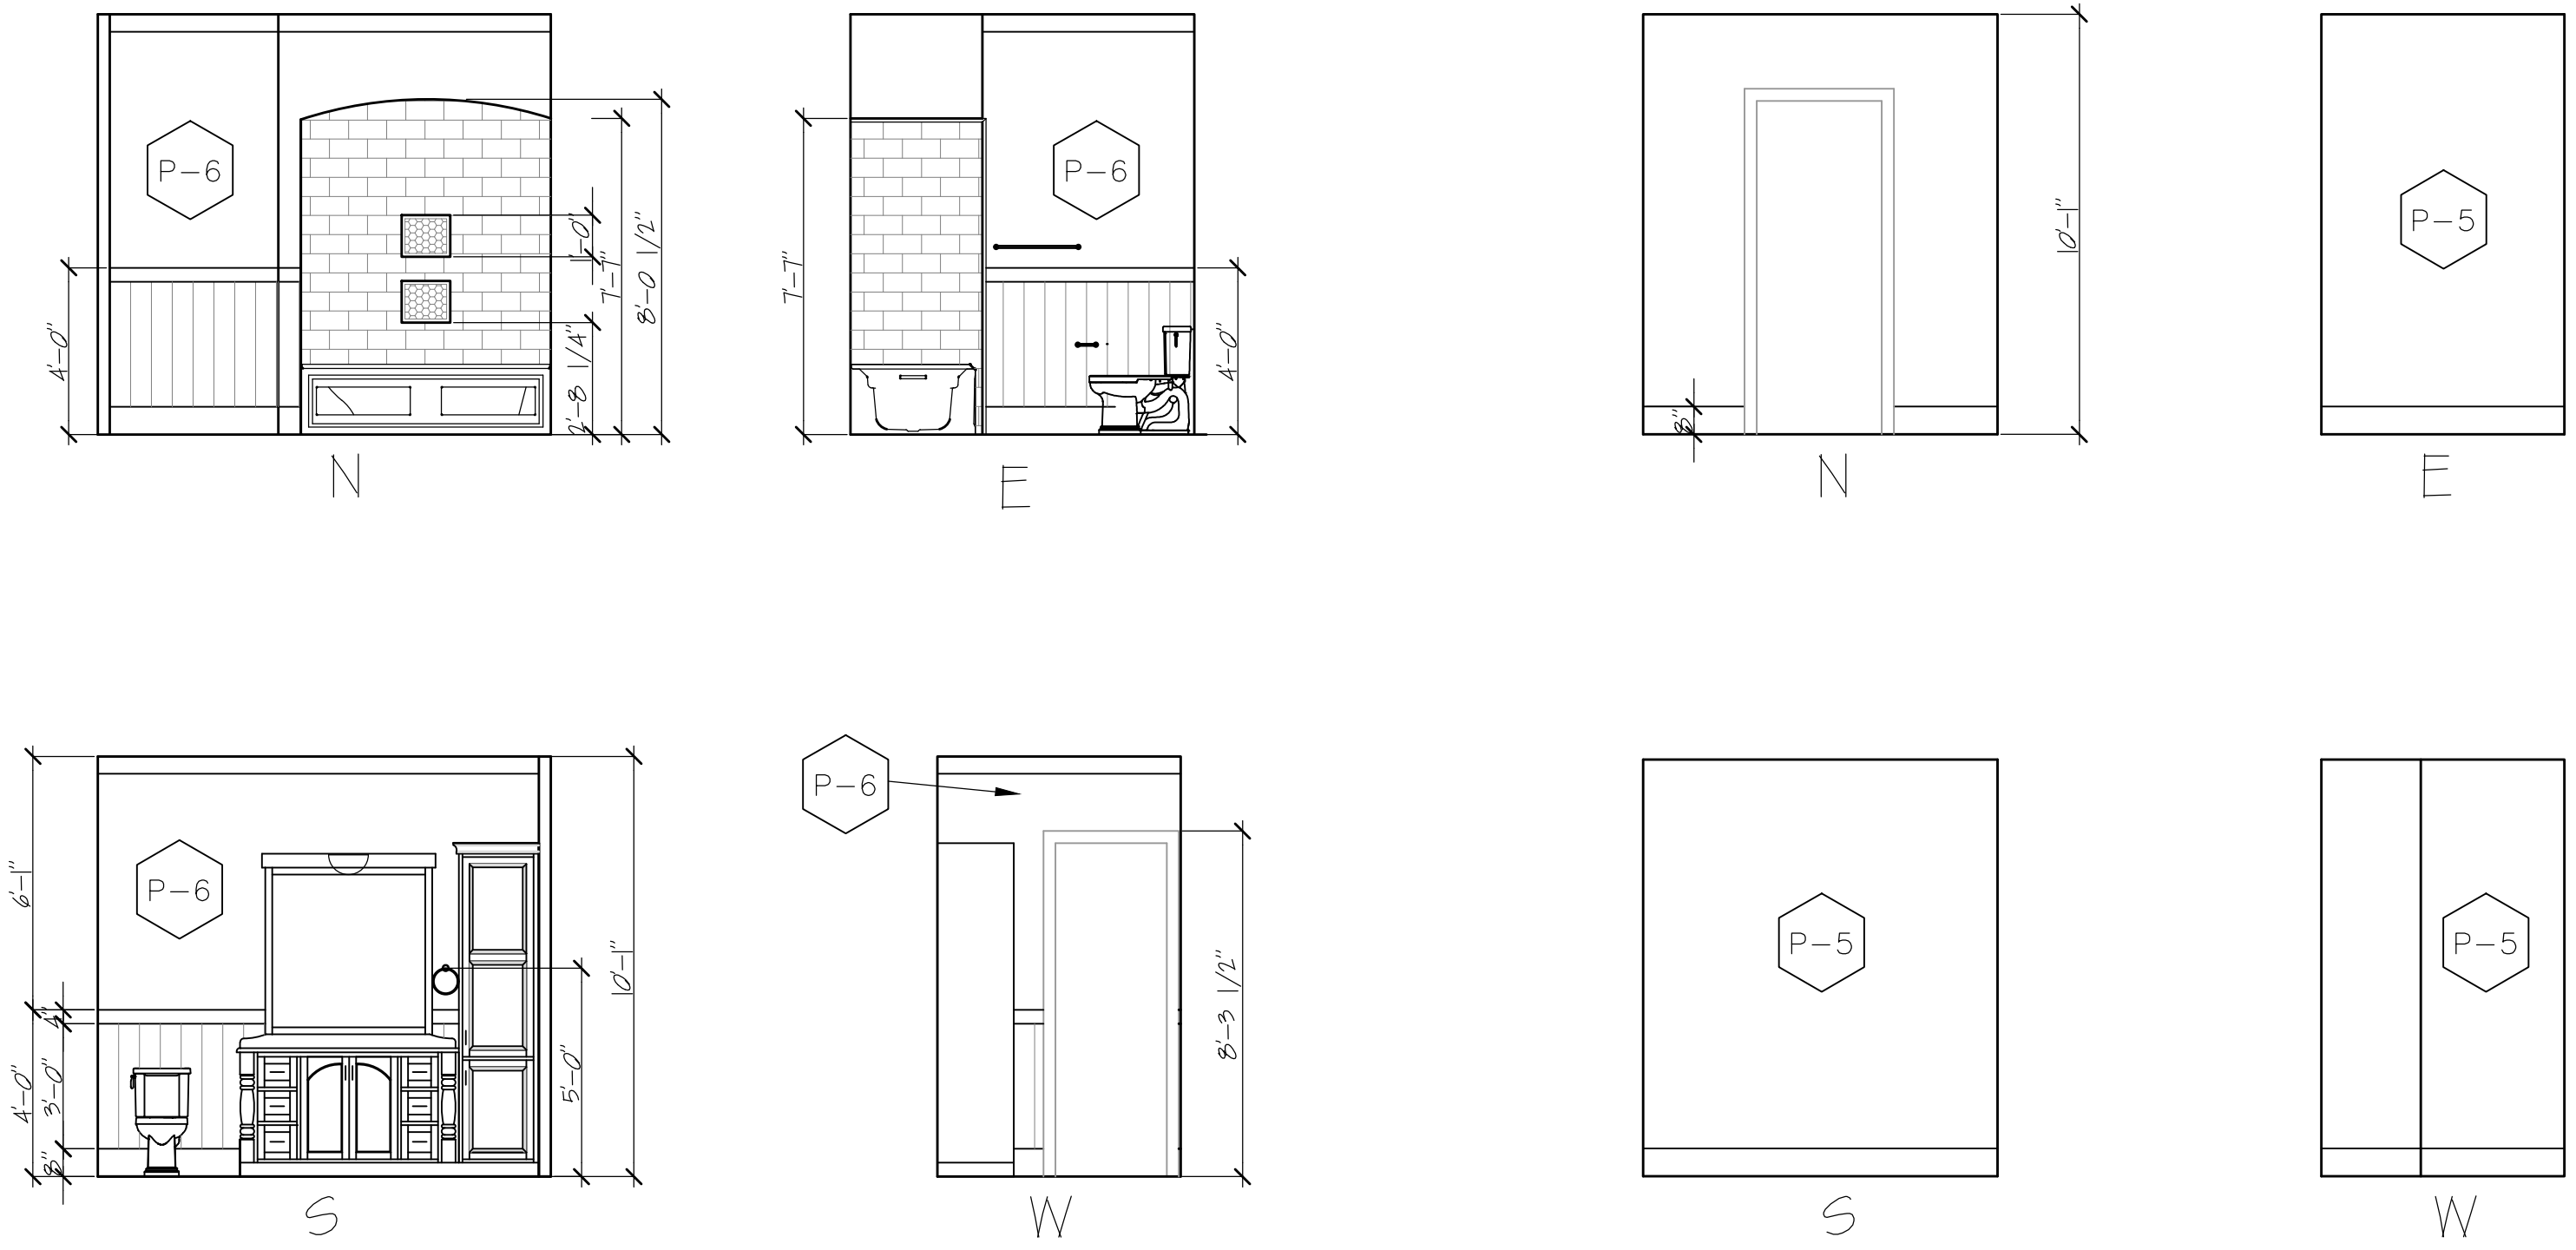


2 INTERIOR ELEVATIONS - BATH 2
1-1.12 SCALE: 1/4" = 1'-0"

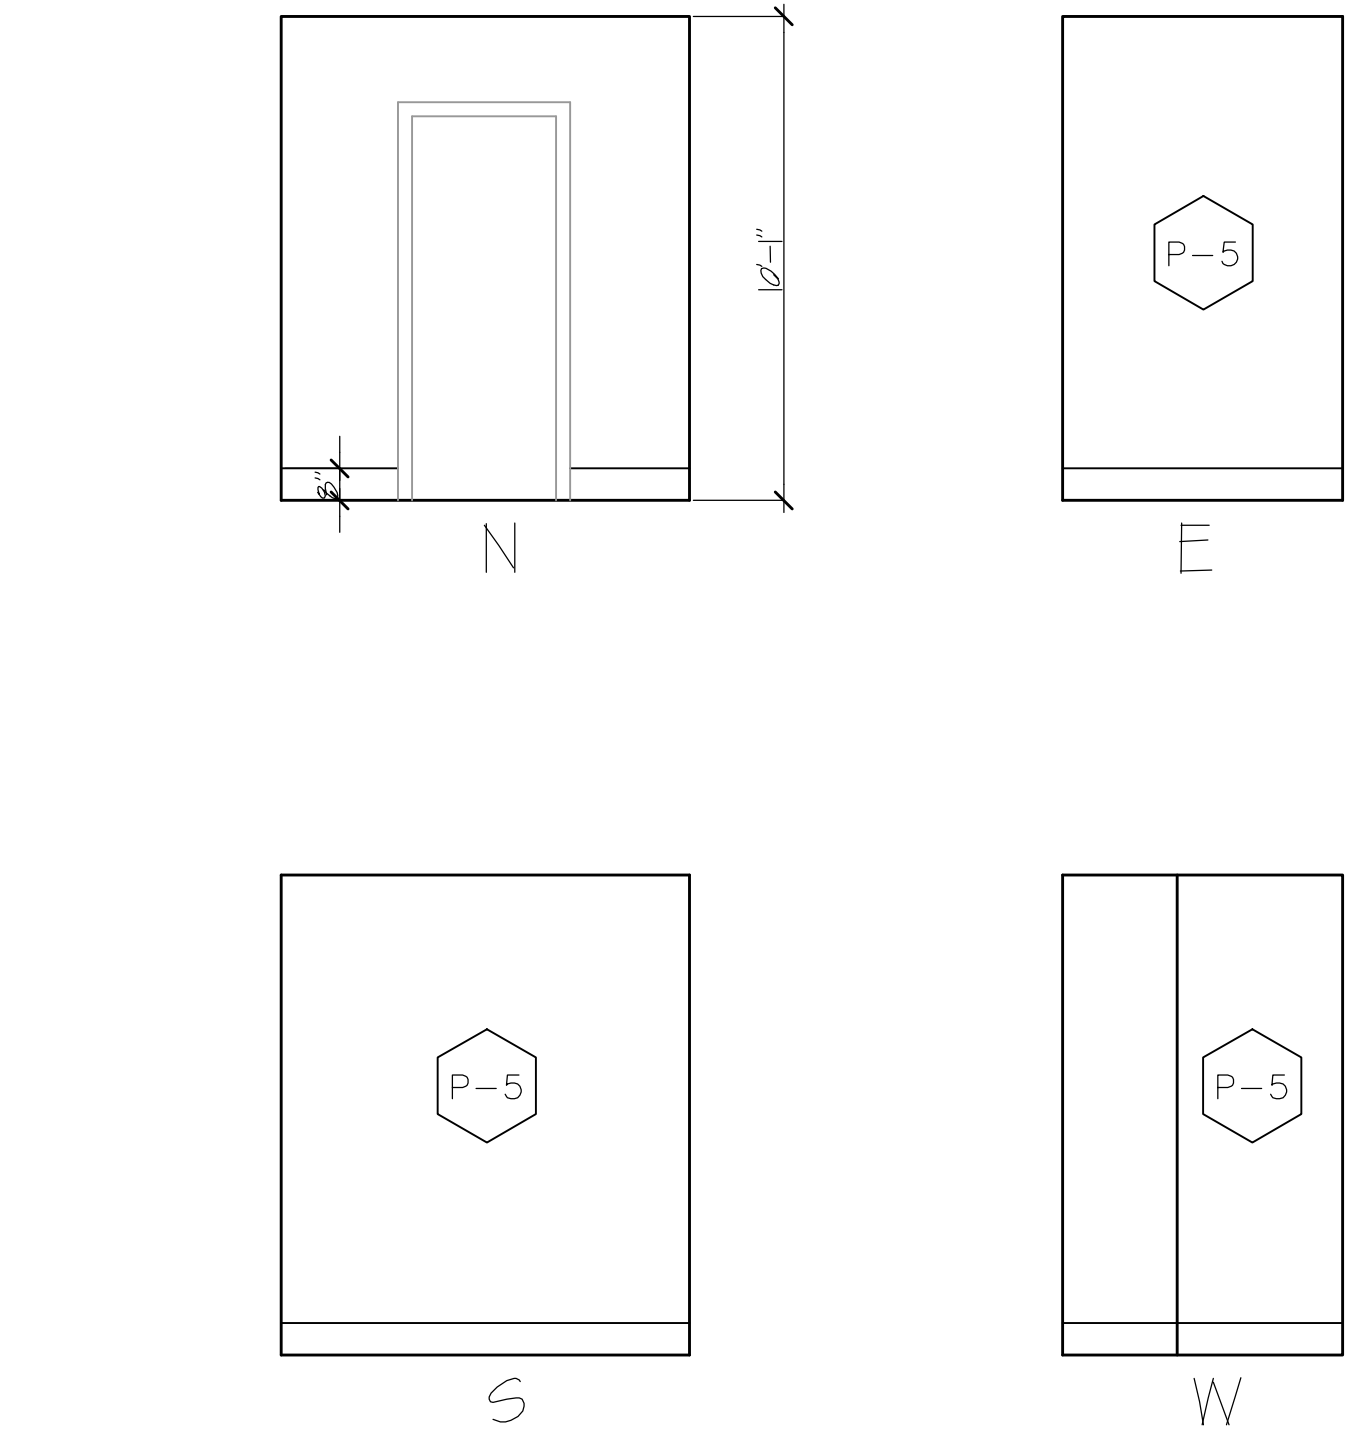

3 INTERIOR ELEVATIONS - CLST. 2
1-1.12 SCALE: 1/4" = 1'-0"

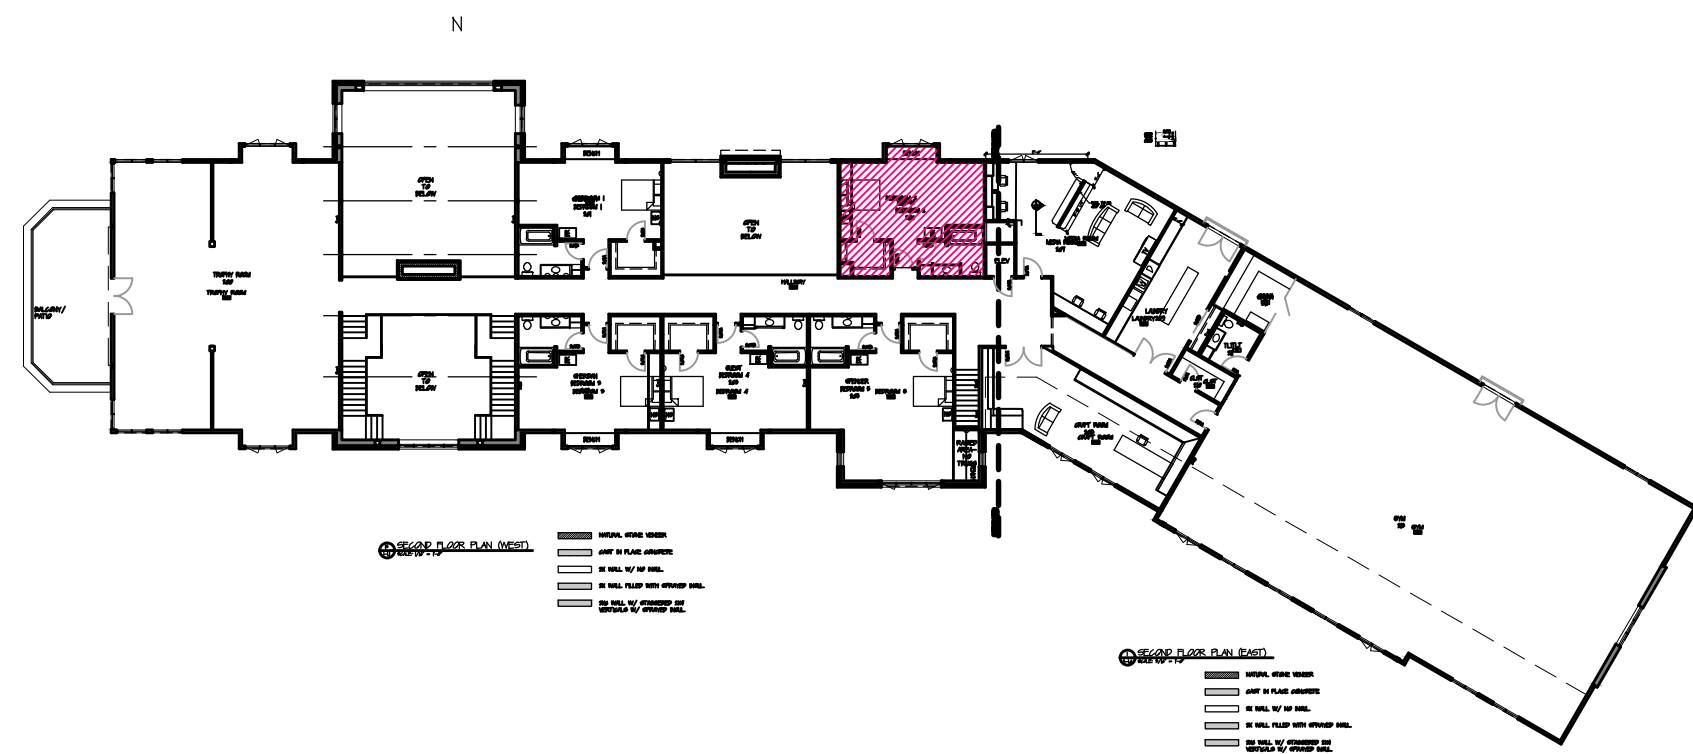

4 FLOOR PLAN
1-1.12 SCALE: 1/32" = 1'-0"

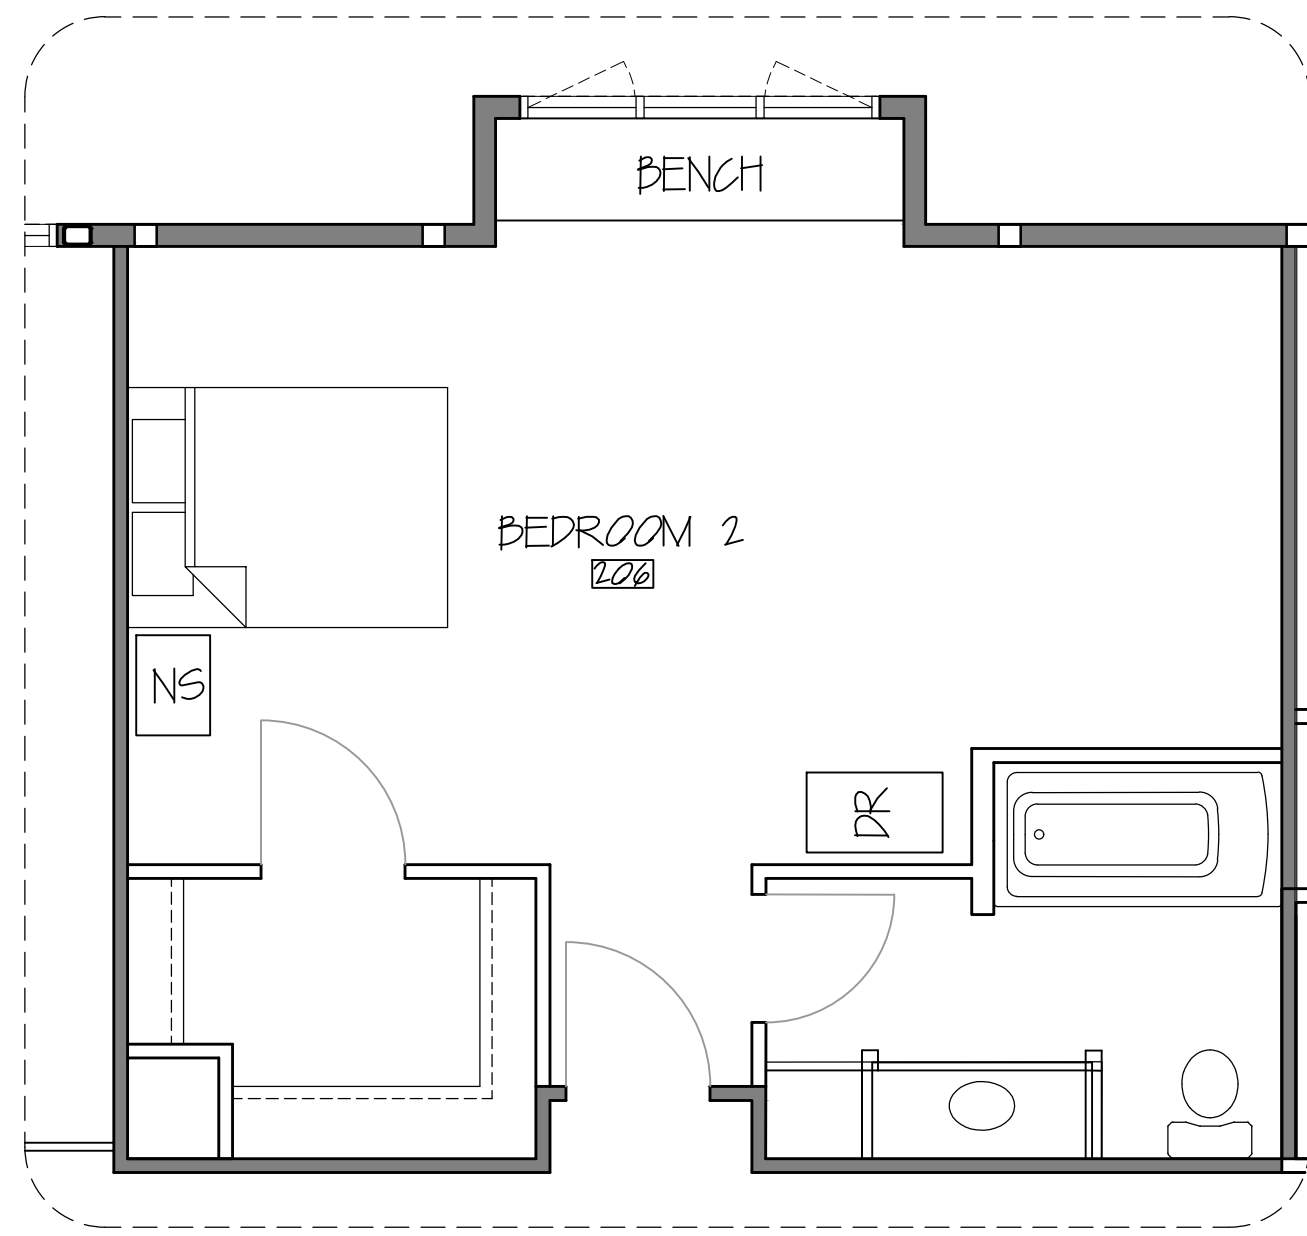

5 FLOOR PLAN - BEDROOM 2
1-1.12 SCALE: 1/4" = 1'-0"

* MEASUREMENTS TO BE CONFIRM ON SITE

S.C. SWIDERSKI, LLC
401 Ranger Street, Mosinee, WI 54455
715.693.9522 Fax: 715.693.9523

STAMP





REVISIONS

PROJECT
SWIDERSKI MANOR
INTERIOR ELEVATIONS
1720 SPATZ DRIVE
KRONENWETTER, WI









SHEET TITLE
INTERIOR ELEV.

SHEET NUMBER
I-1.12
03/13/17
DATE

SCALE

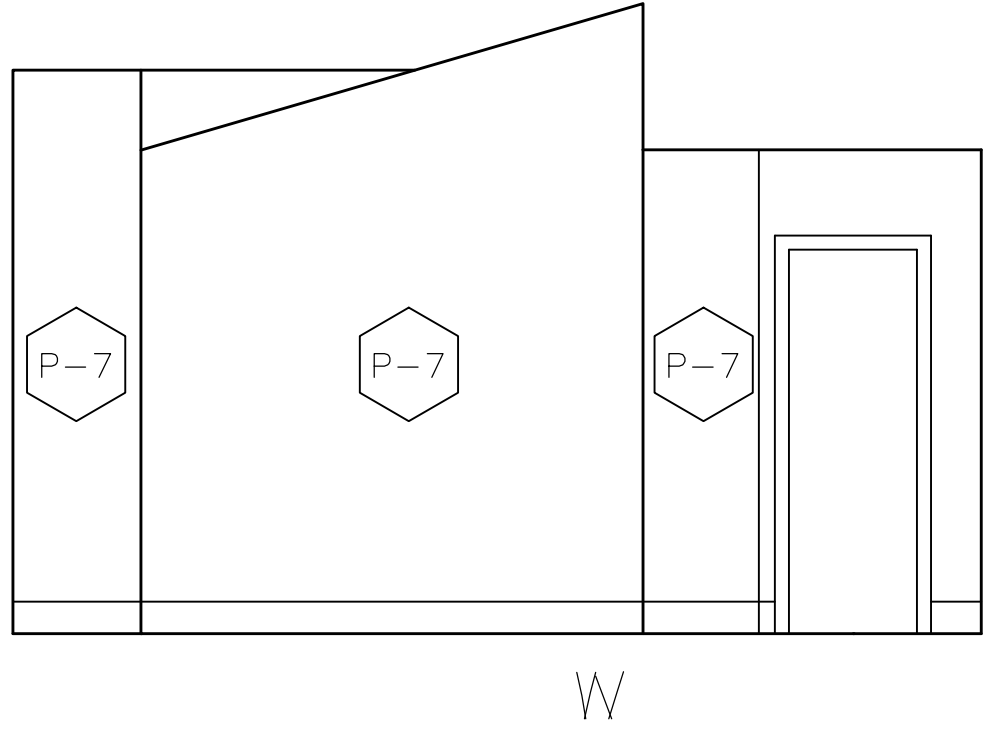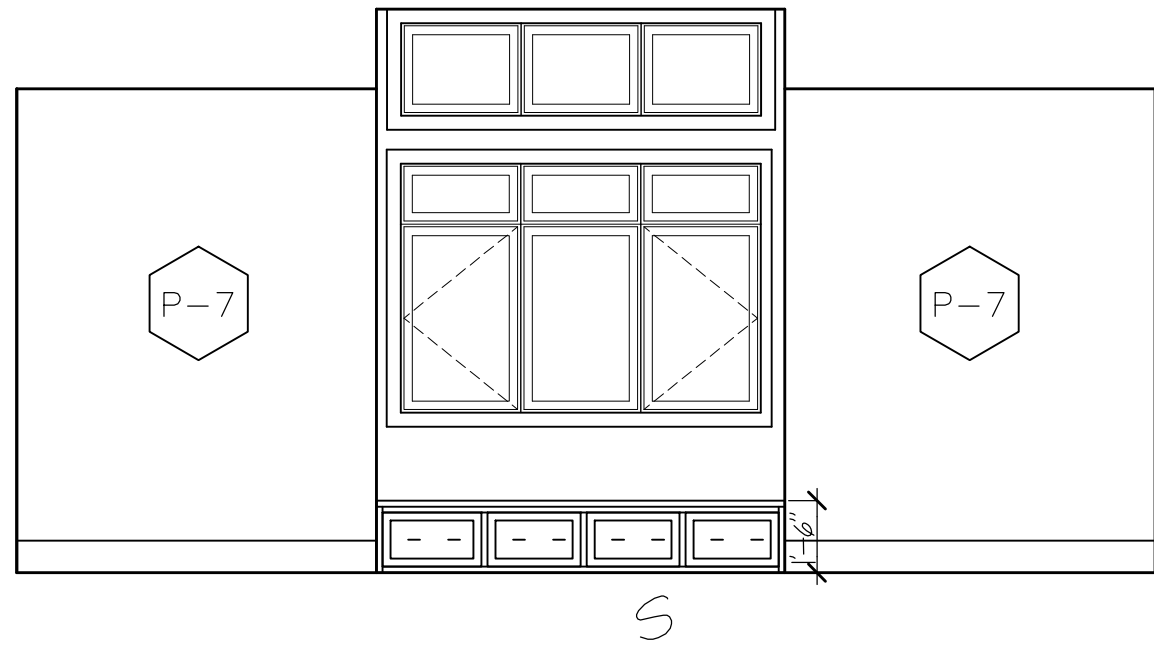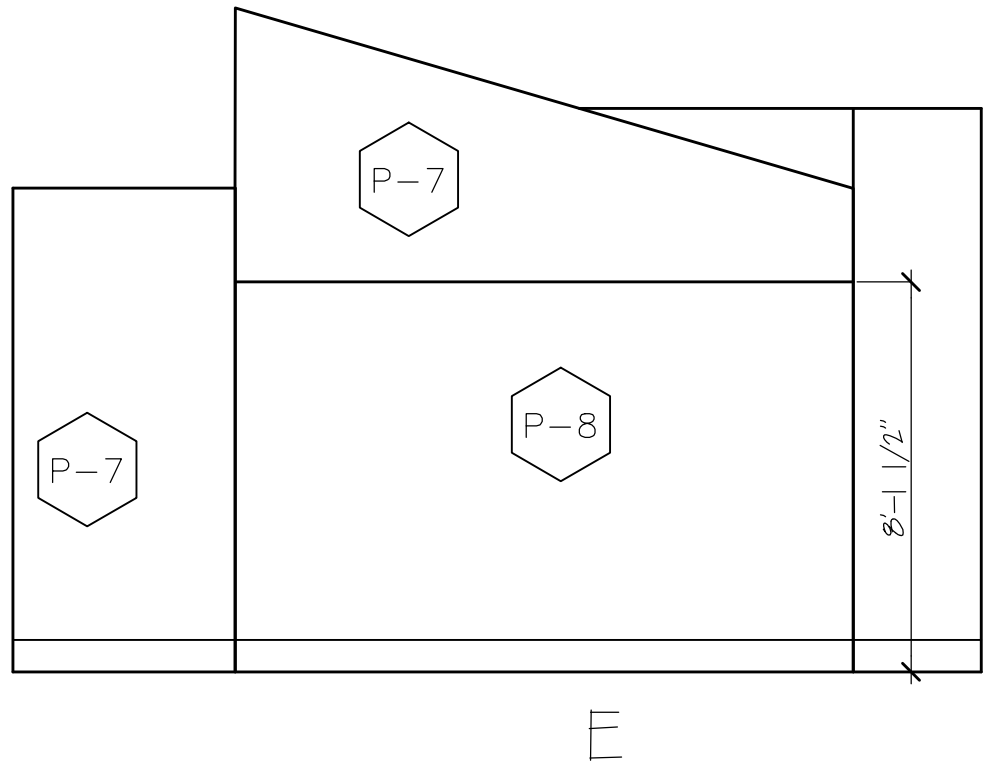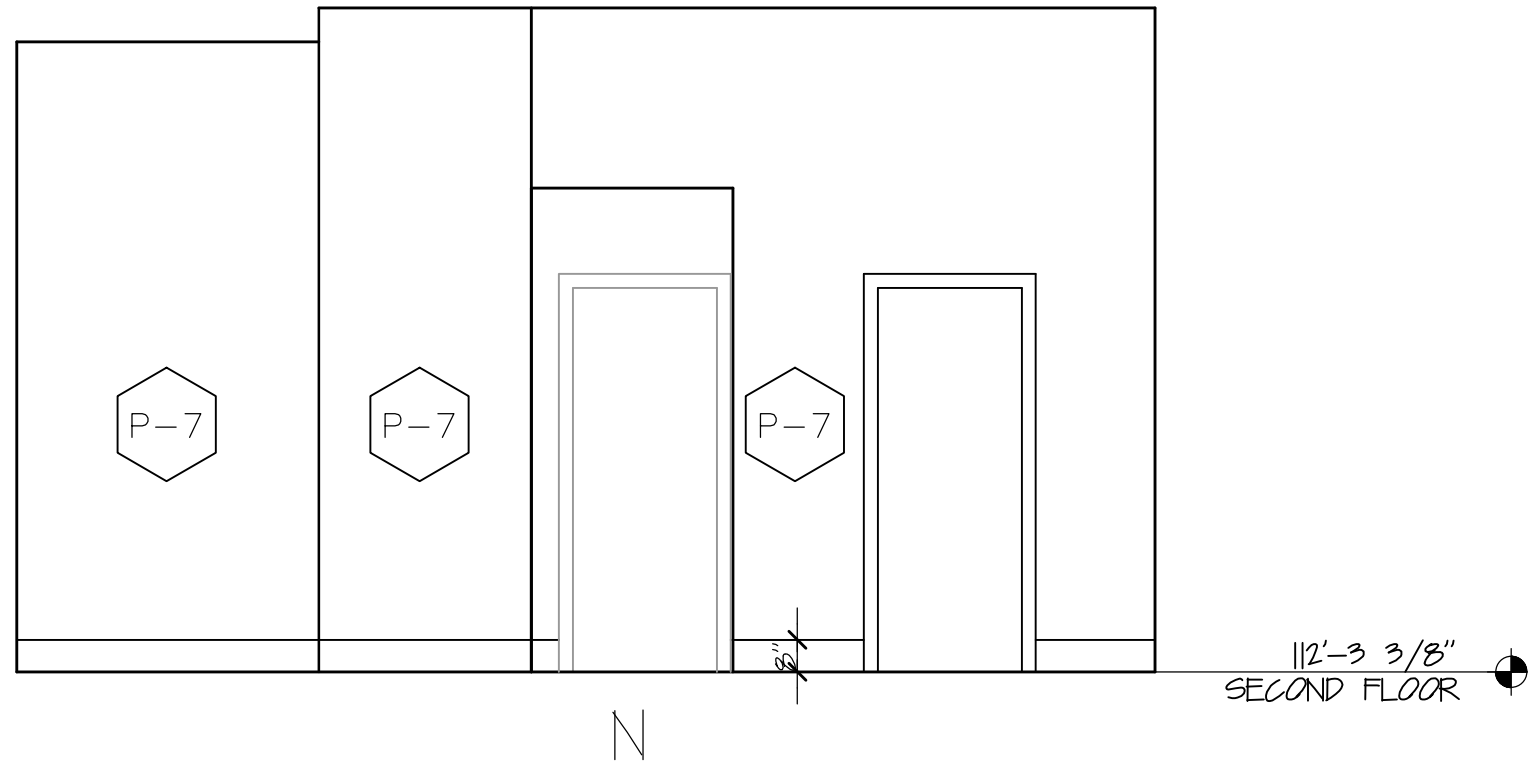


1 INTERIOR ELEVATIONS - BEDROOM 3
1-113 SCALE: 1/4" = 1'-0"

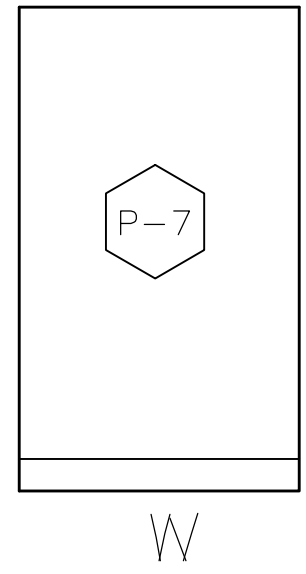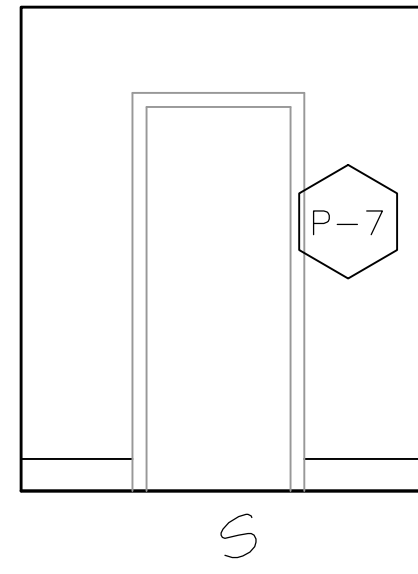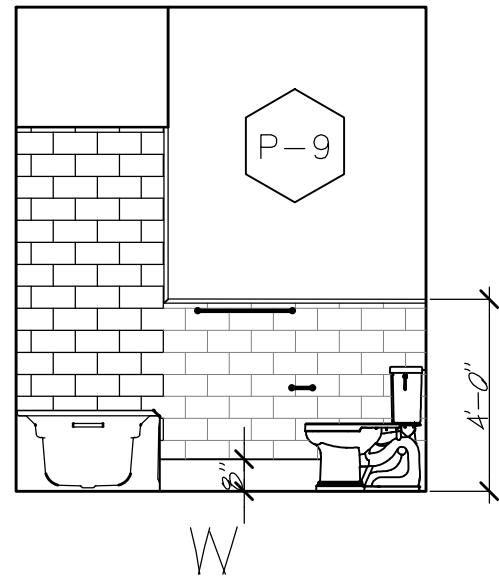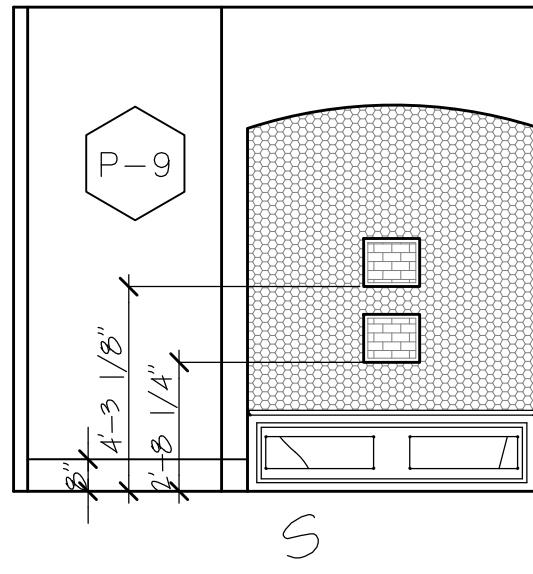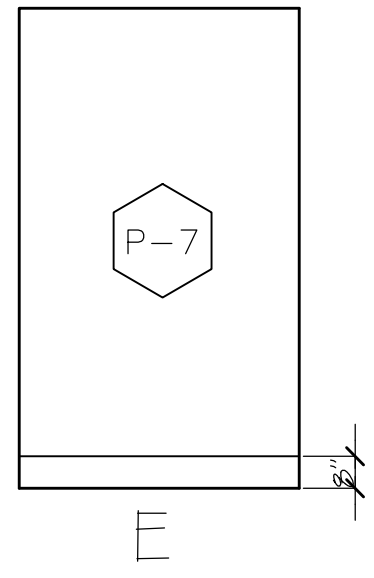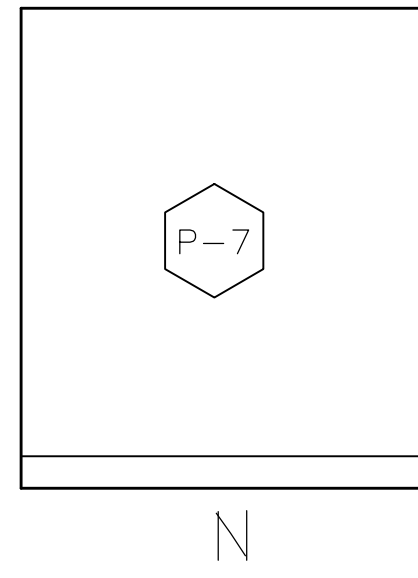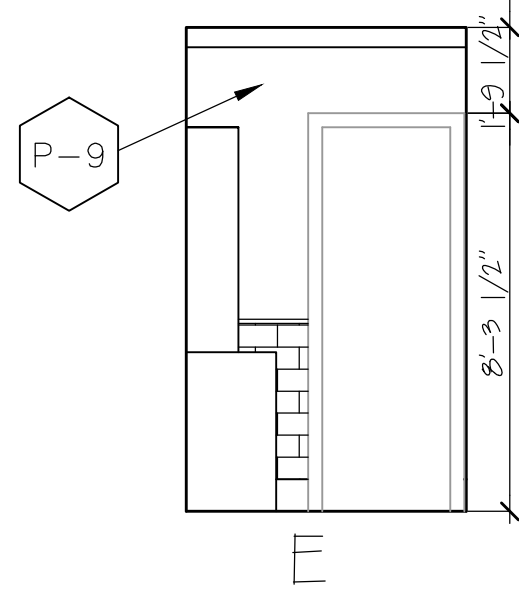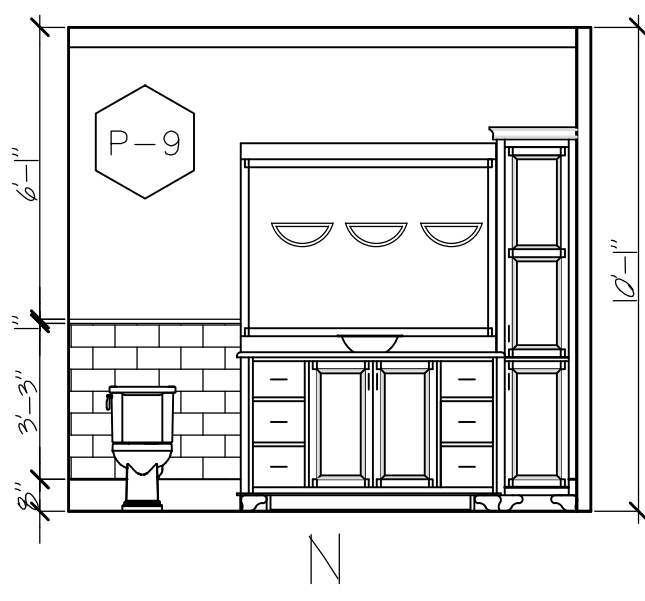


2 INTERIOR ELEVATIONS - BATH 3
1-113 SCALE: 1/4" = 1'-0"

3 INTERIOR ELEVATIONS - CLST. 3
1-113 SCALE: 1/4" = 1'-0"

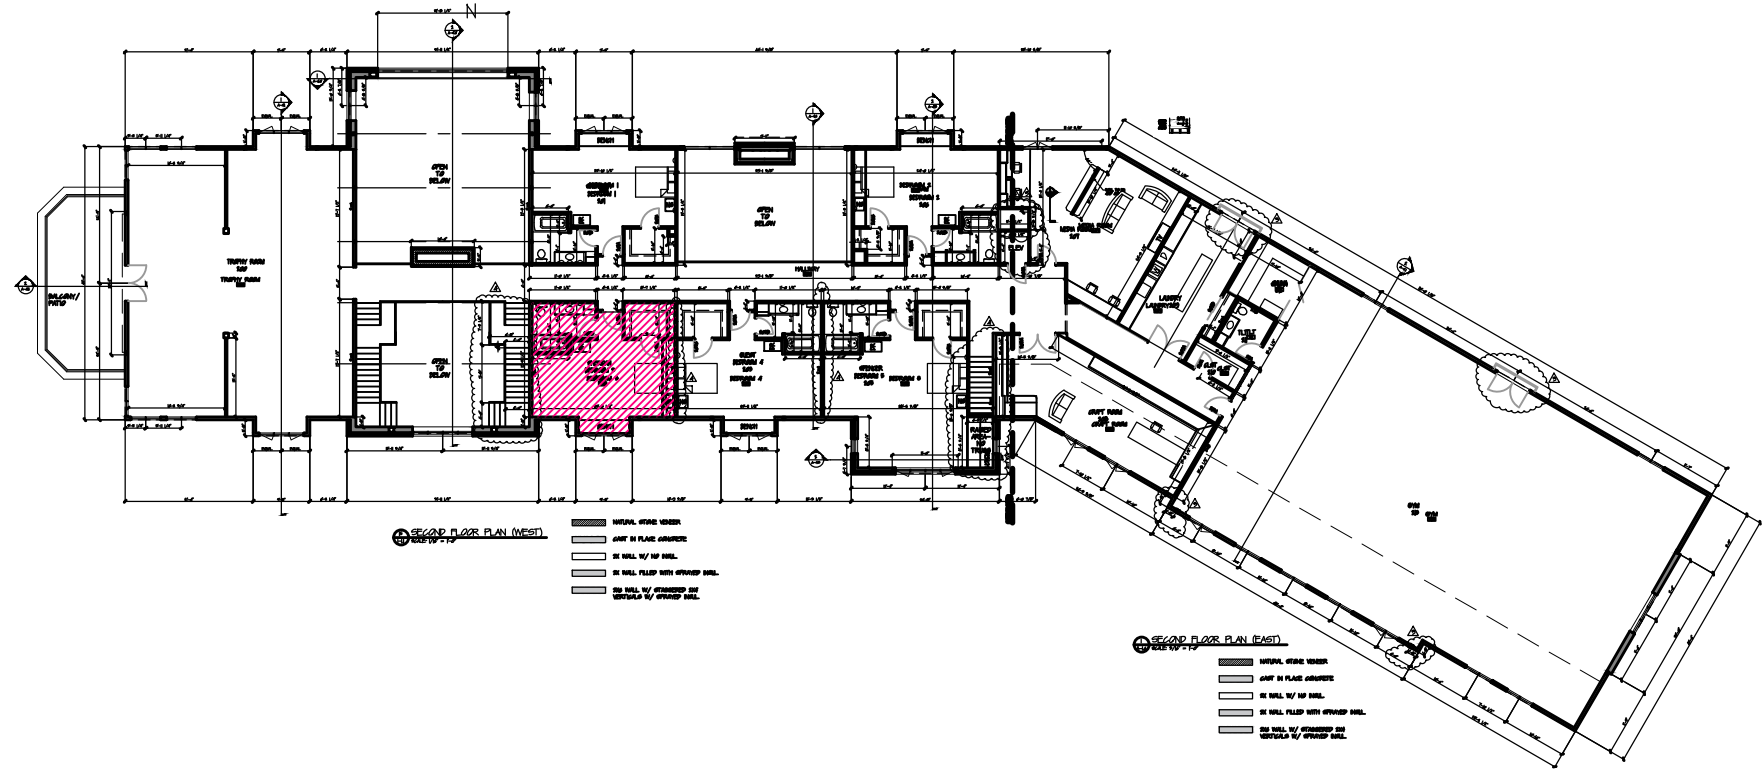

4 FLOOR PLAN
1-113 SCALE: 1/32" = 1'-0"

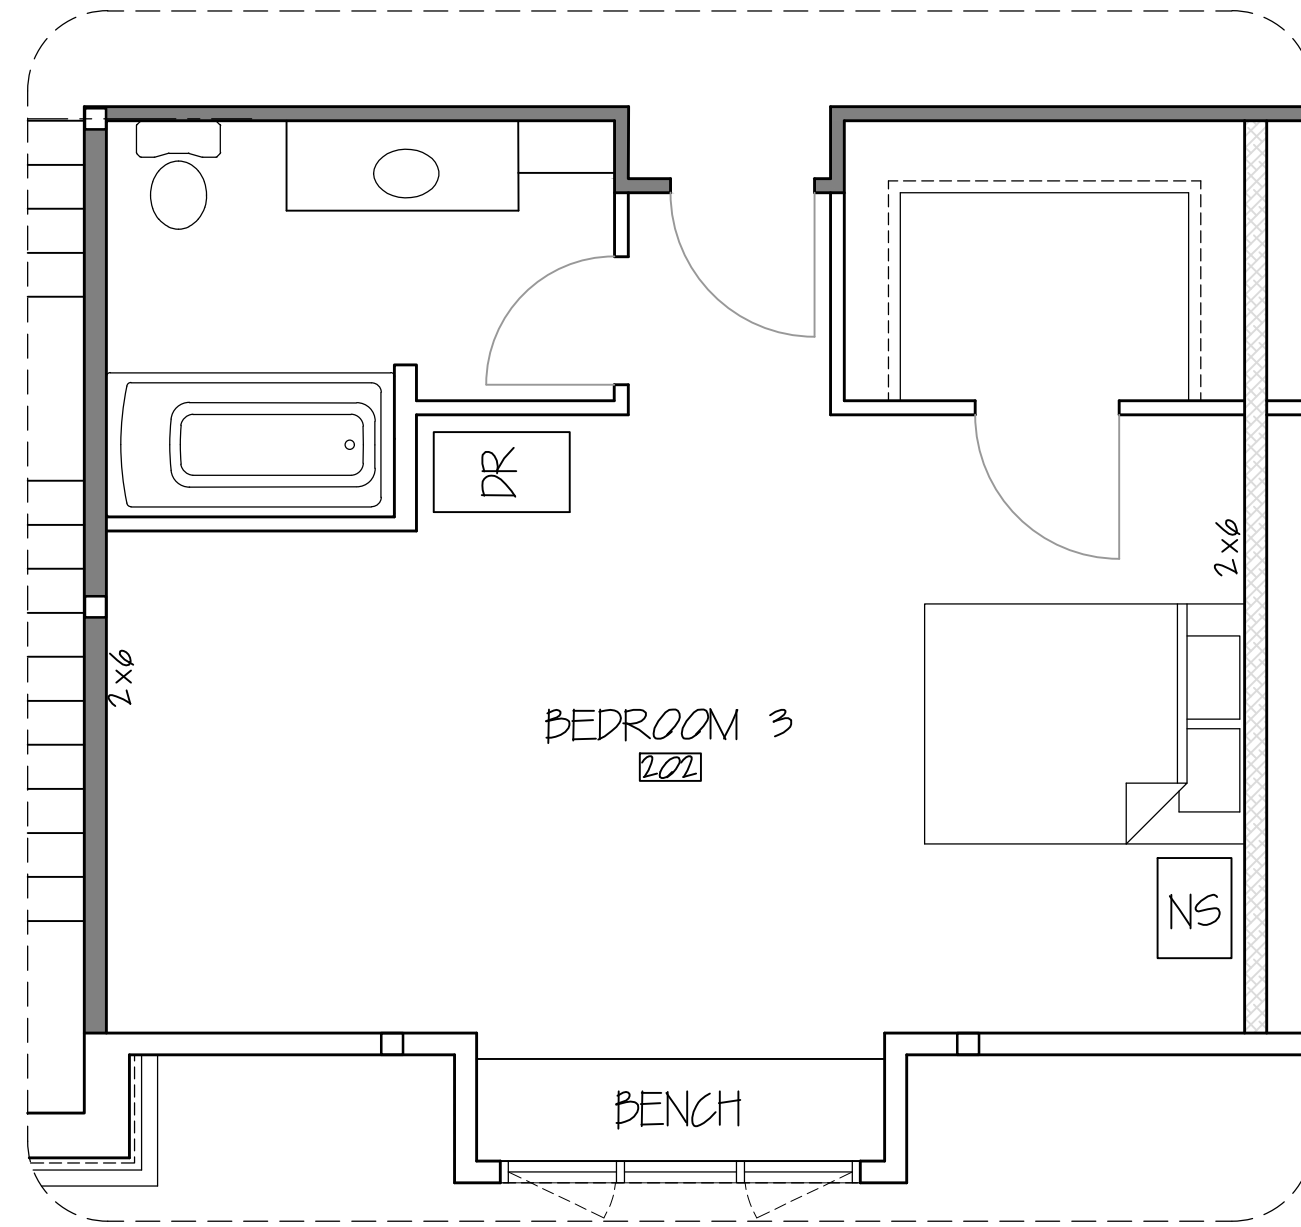

5 FLOOR PLAN - BEDROOM 3
1-113 SCALE: 1/4" = 1'-0"

* MEASUREMENTS TO BE CONFIRM ON SITE

S.C. SWIDERSKI, LLC
401 Ranger Street, Mosinee, WI 54455
715.693.9522 Fax: 715.693.9523

STAMP


REVISIONS

PROJECT
SWIDERSKI MANOR
INTERIOR ELEVATIONS
1720 SPATZ DRIVE
KRONENWETTER, WI


SHEET TITLE
INTERIOR ELEV.

SHEET NUMBER
I-1.13
03/13/17
DATE


SCALE

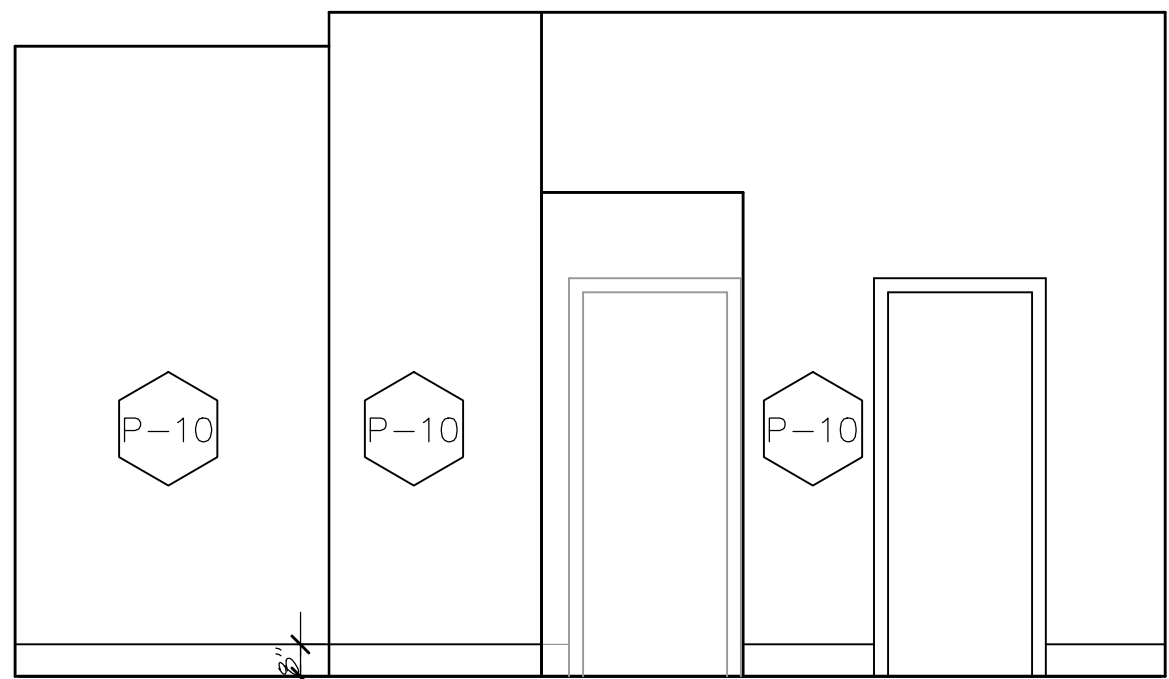


N

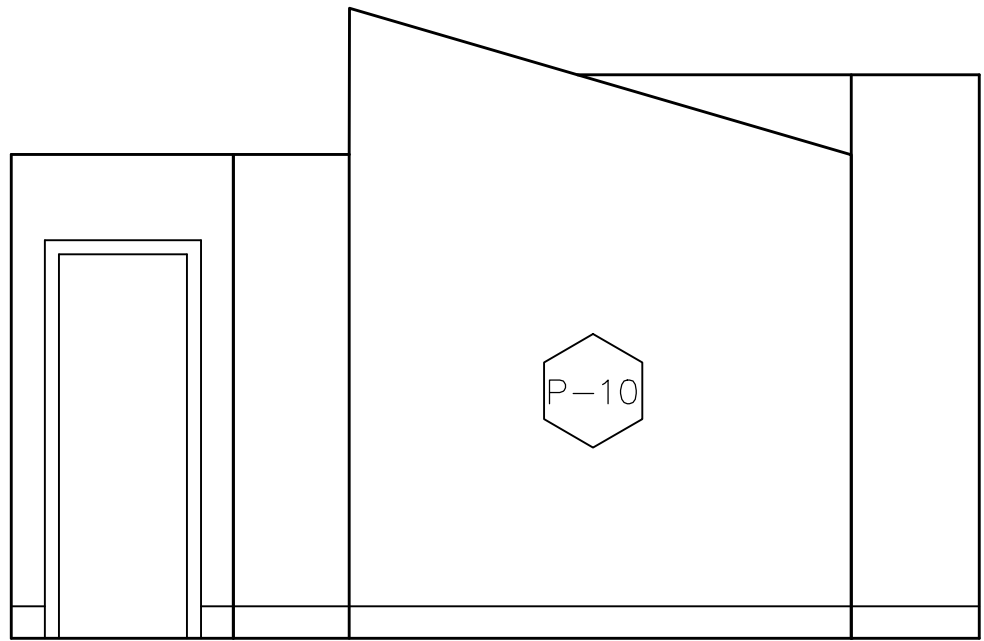


E

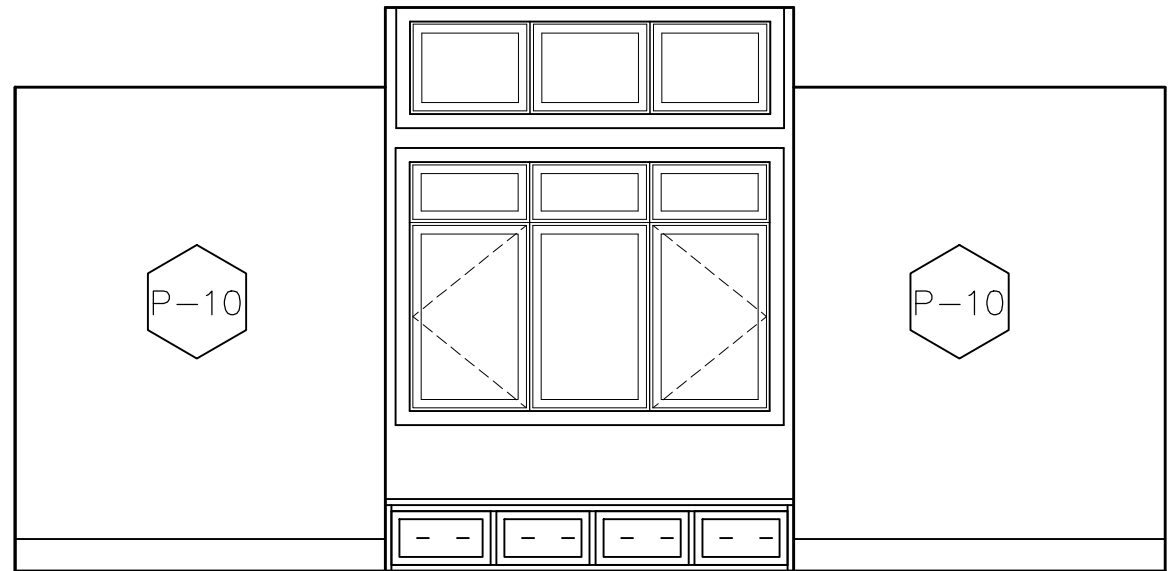


S

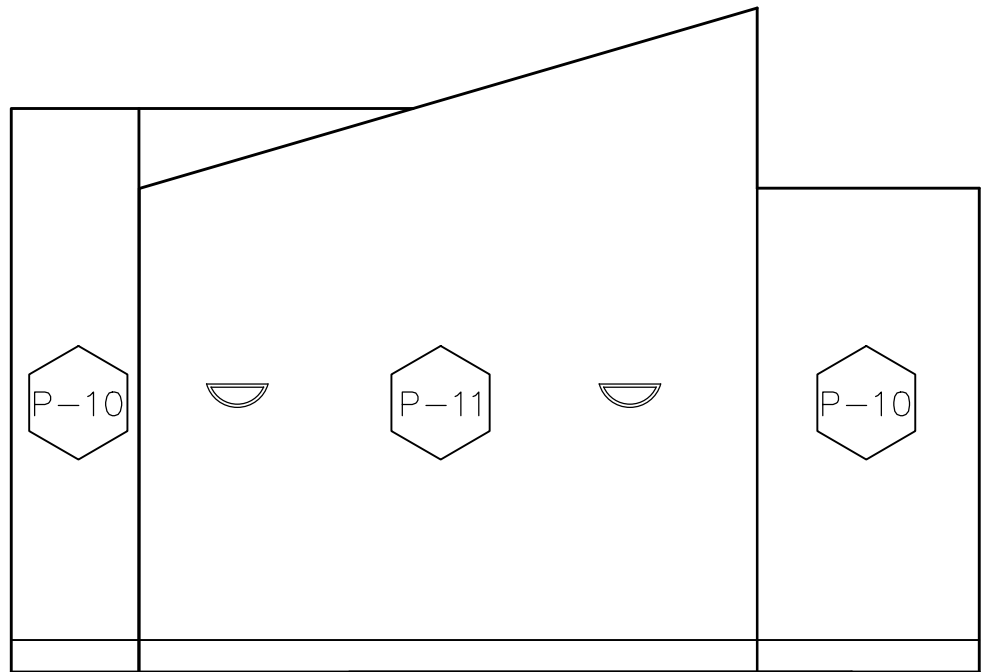


W

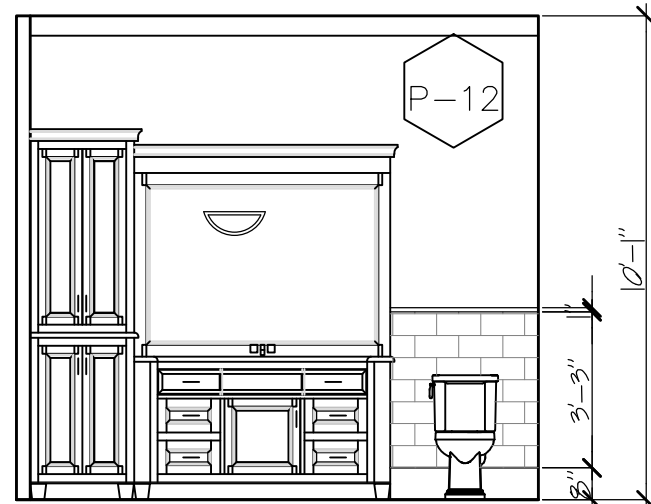


N

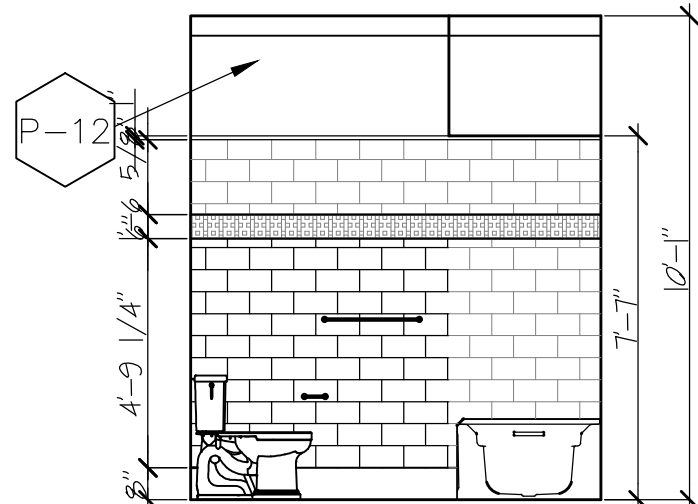


E

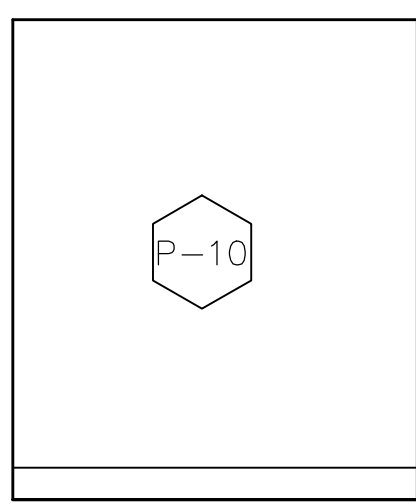


N

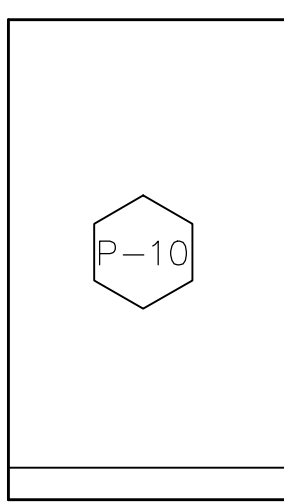


E

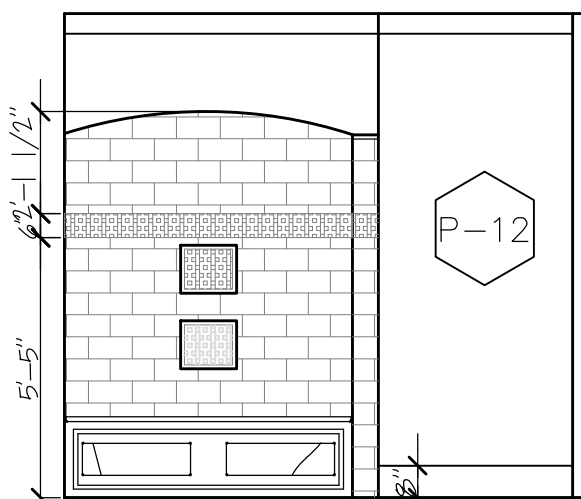


S

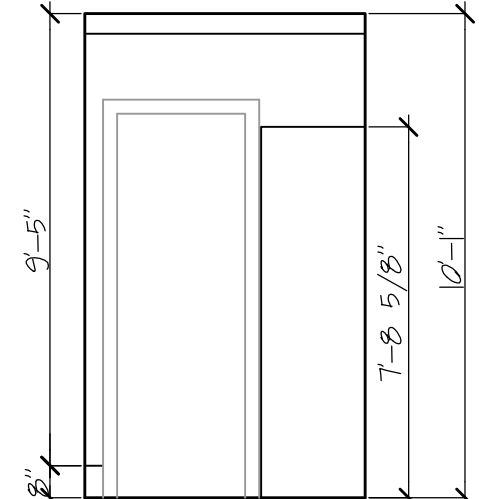

W

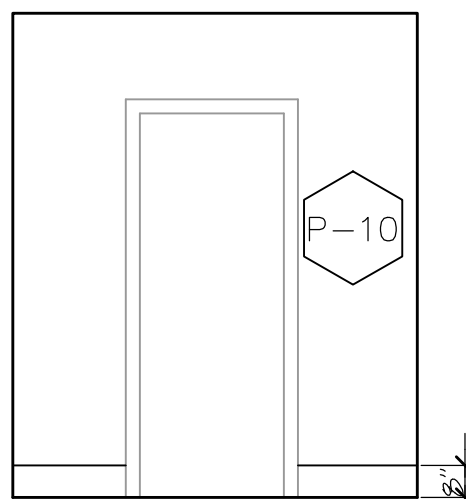

S

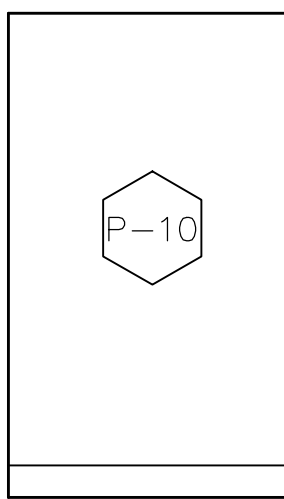


W


1 INTERIOR ELEVATIONS - BEDROOM 4
I-114 SCALE: 1/4" = 1'-0"

2 INTERIOR ELEVATIONS - BATH 4
I-114 SCALE: 1/4" = 1'-0"

3 INTERIOR ELEVATIONS - CLST. 4
I-114 SCALE: 1/4" = 1'-0"

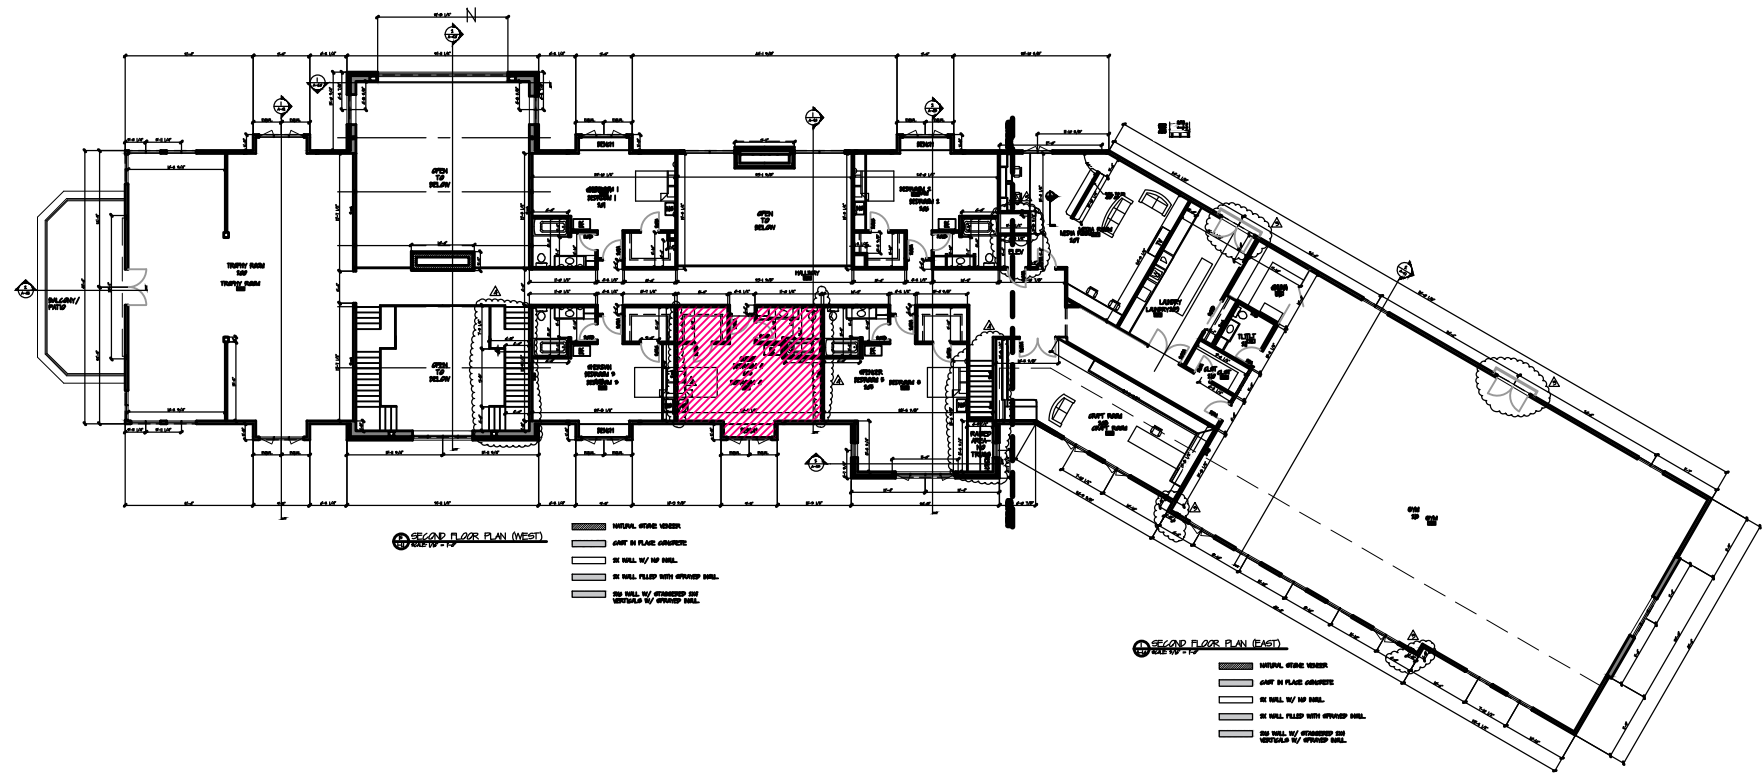

4 FLOOR PLAN
I-114 SCALE: 1/32" = 1'-0"

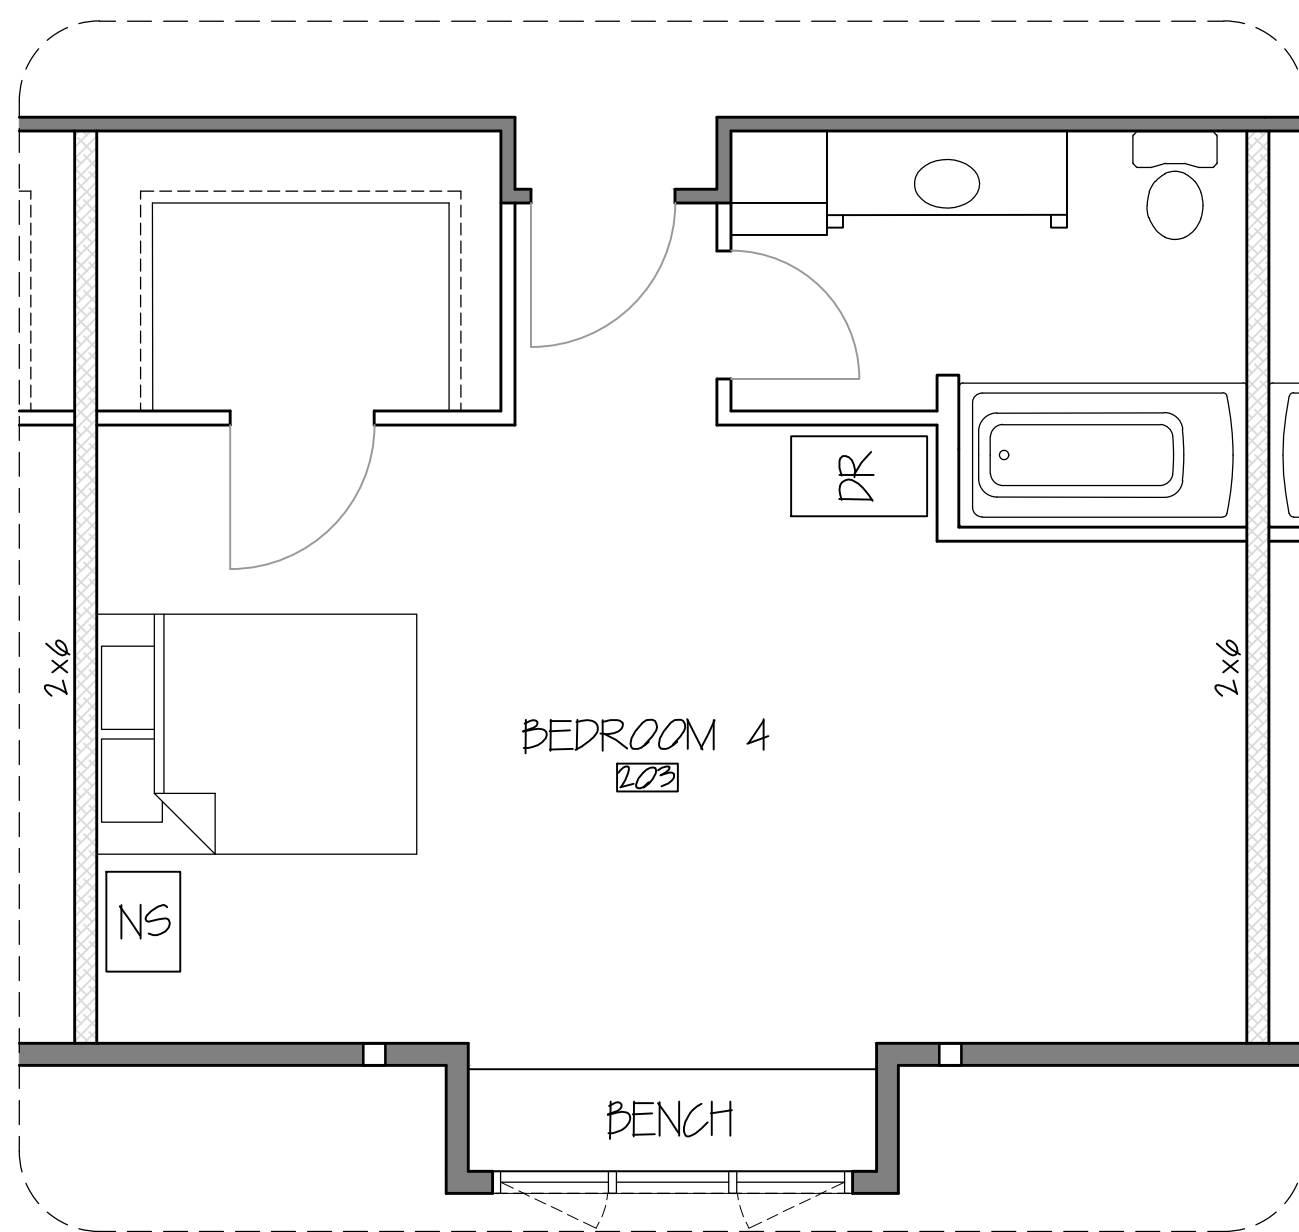

5 FLOOR PLAN - BEDROOM 4
I-114 SCALE: 1/4" = 1'-0"

* MEASUREMENTS TO BE CONFIRM ON SITE

S.C. SWIDERSKI, LLC
401 Ranger Street, Mosinee, WI 54455
715.693.9522 Fax: 715.693.9523

STAMP


REVISIONS

PROJECT
SWIDERSKI MANOR
INTERIOR ELEVATIONS
1720 SPATZ DRIVE
KRONENWETTER, WI


SHEET TITLE
INTERIOR ELEV.

SHEET NUMBER
I-1.14
03/13/17
DATE


SCALE

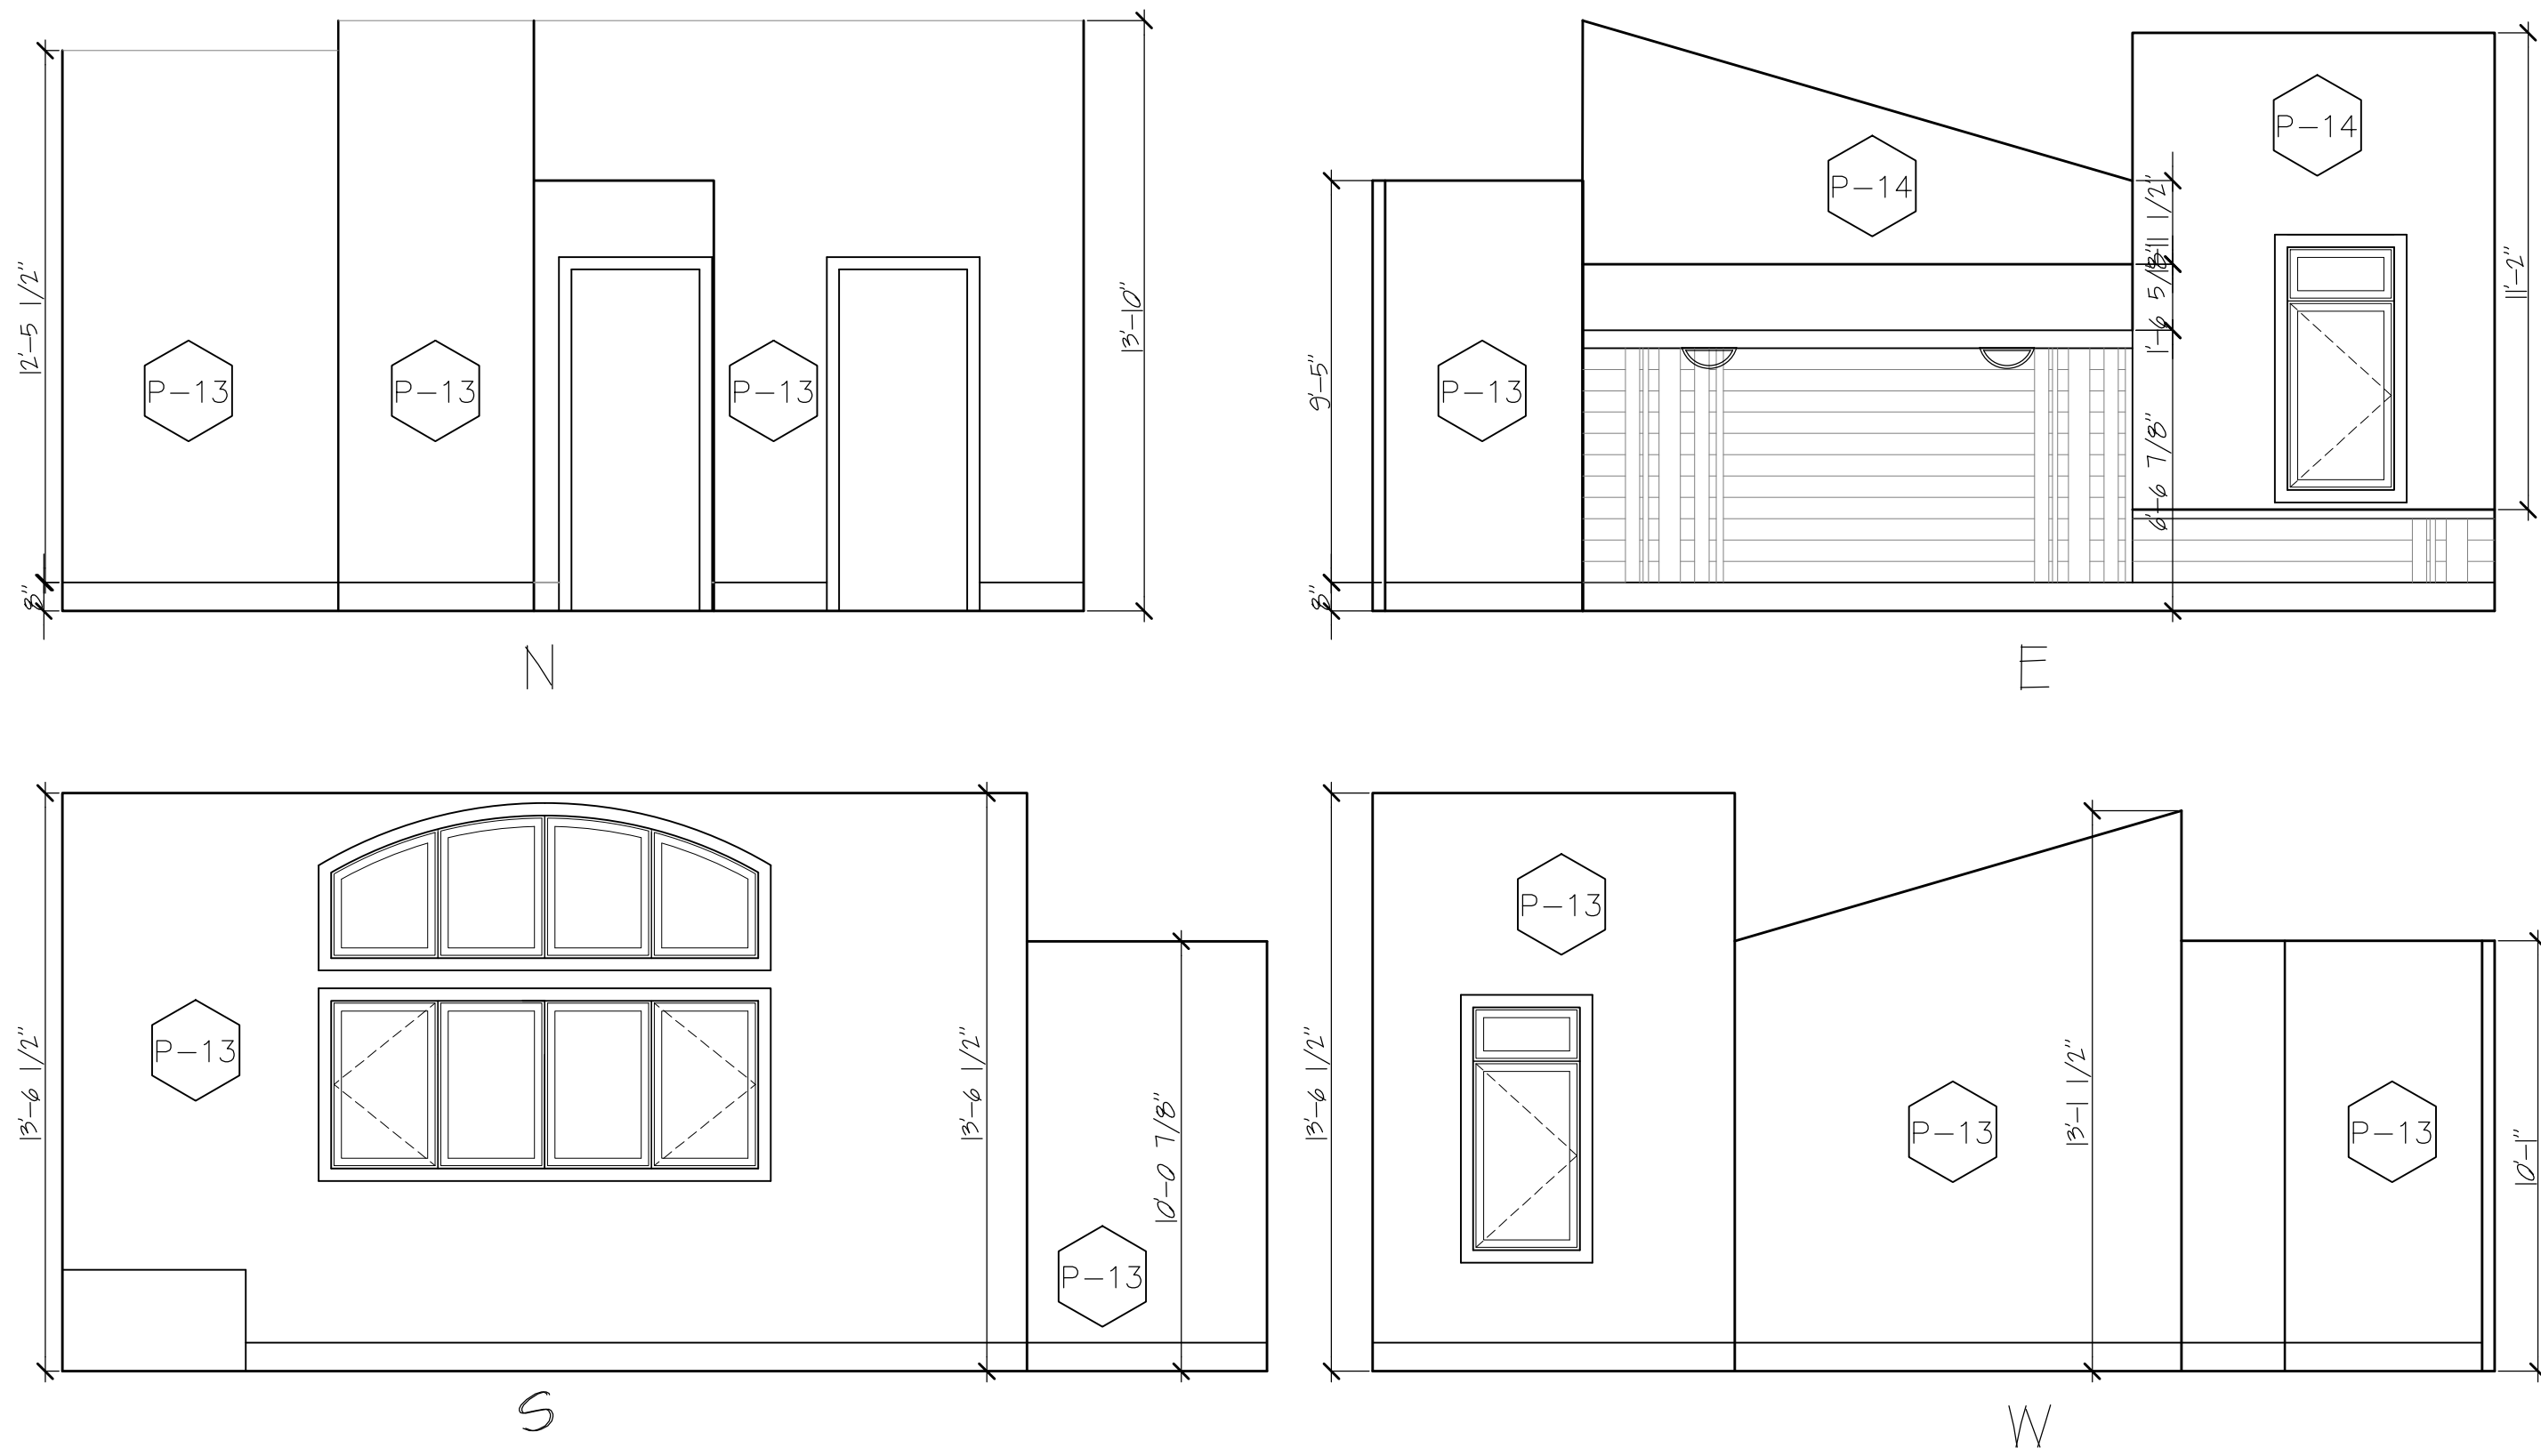


1 INTERIOR ELEVATIONS - BEDROOM 5
1-1.15 SCALE: 1/4" = 1'-0"

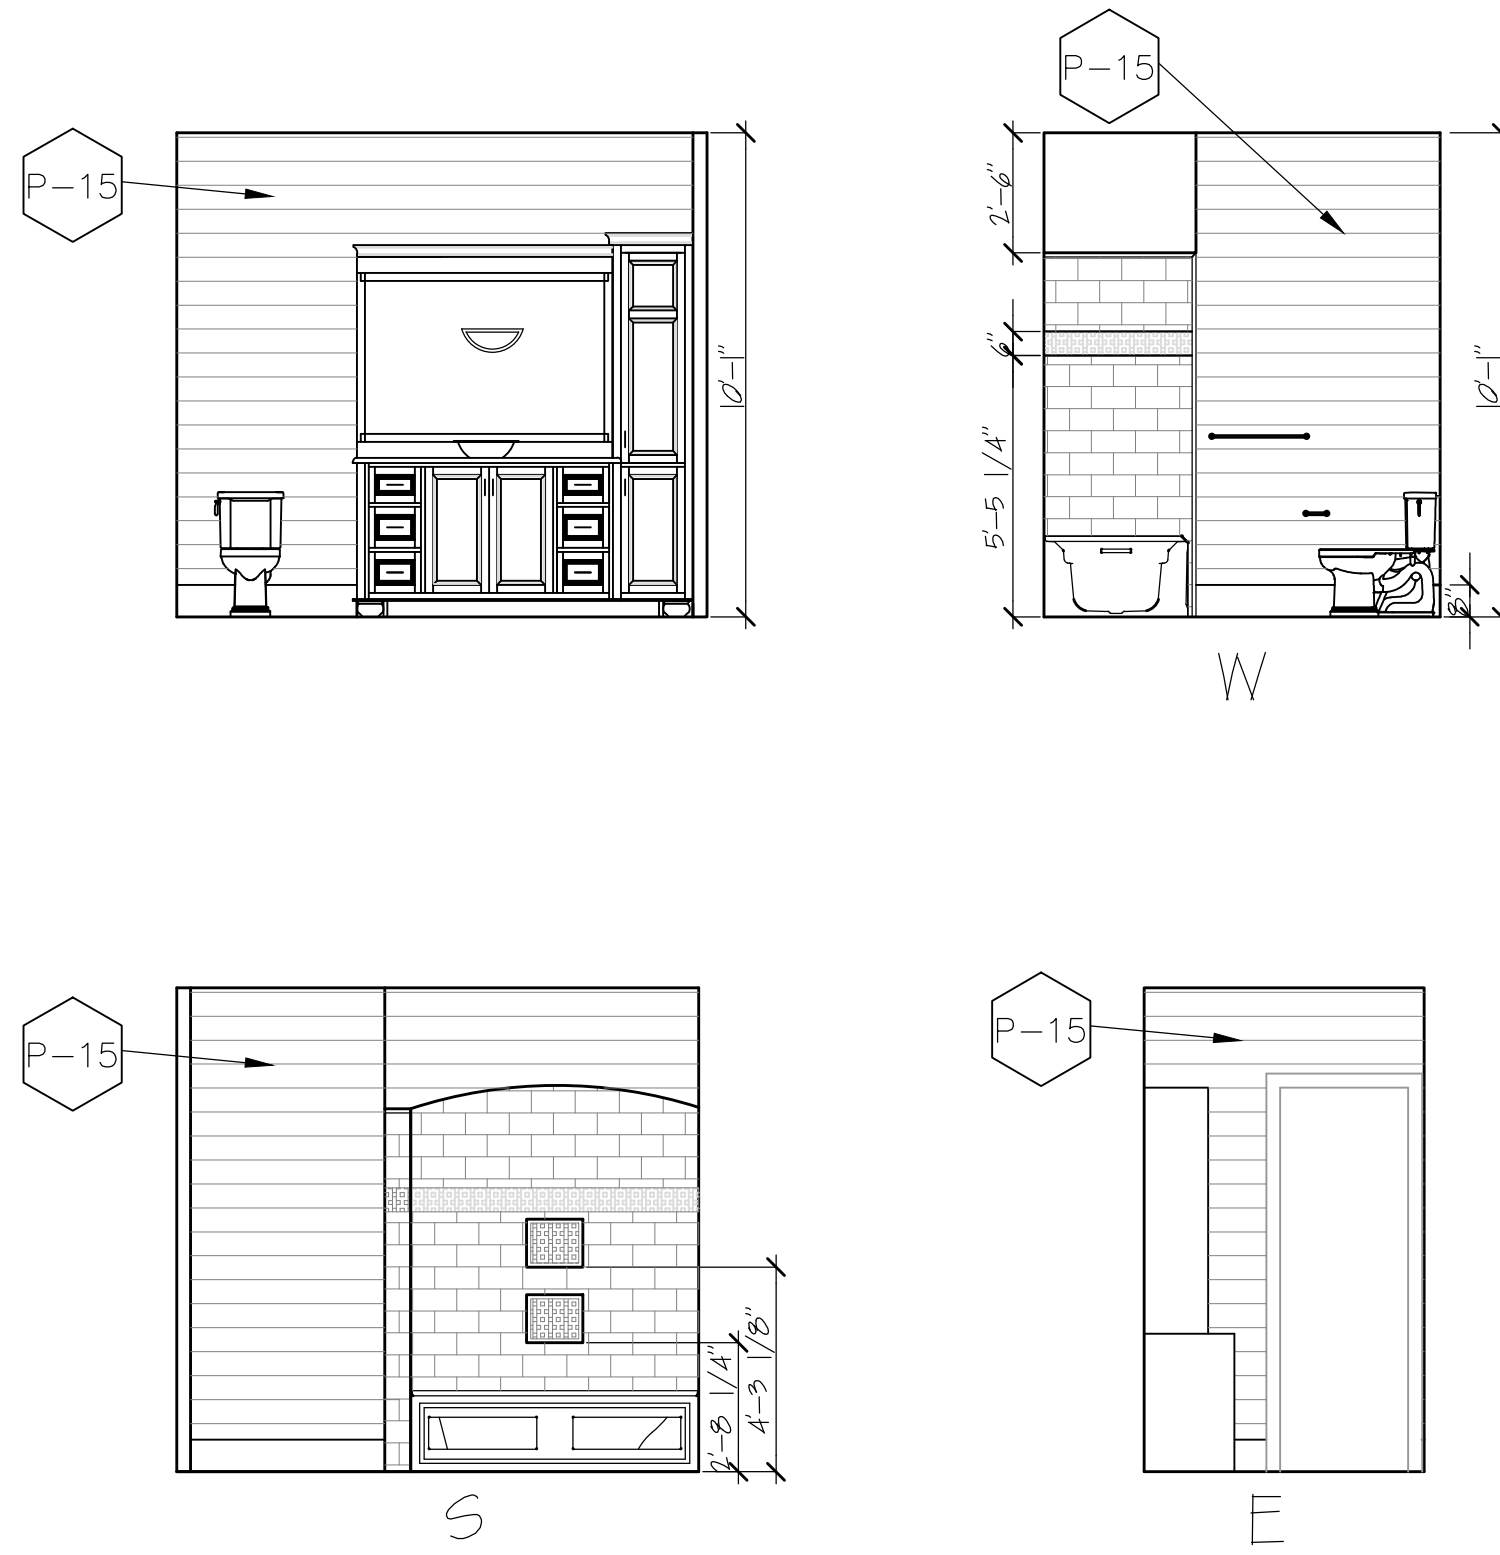


2 INTERIOR ELEVATIONS - BATH 5
1-1.15 SCALE: 1/4" = 1'-0"

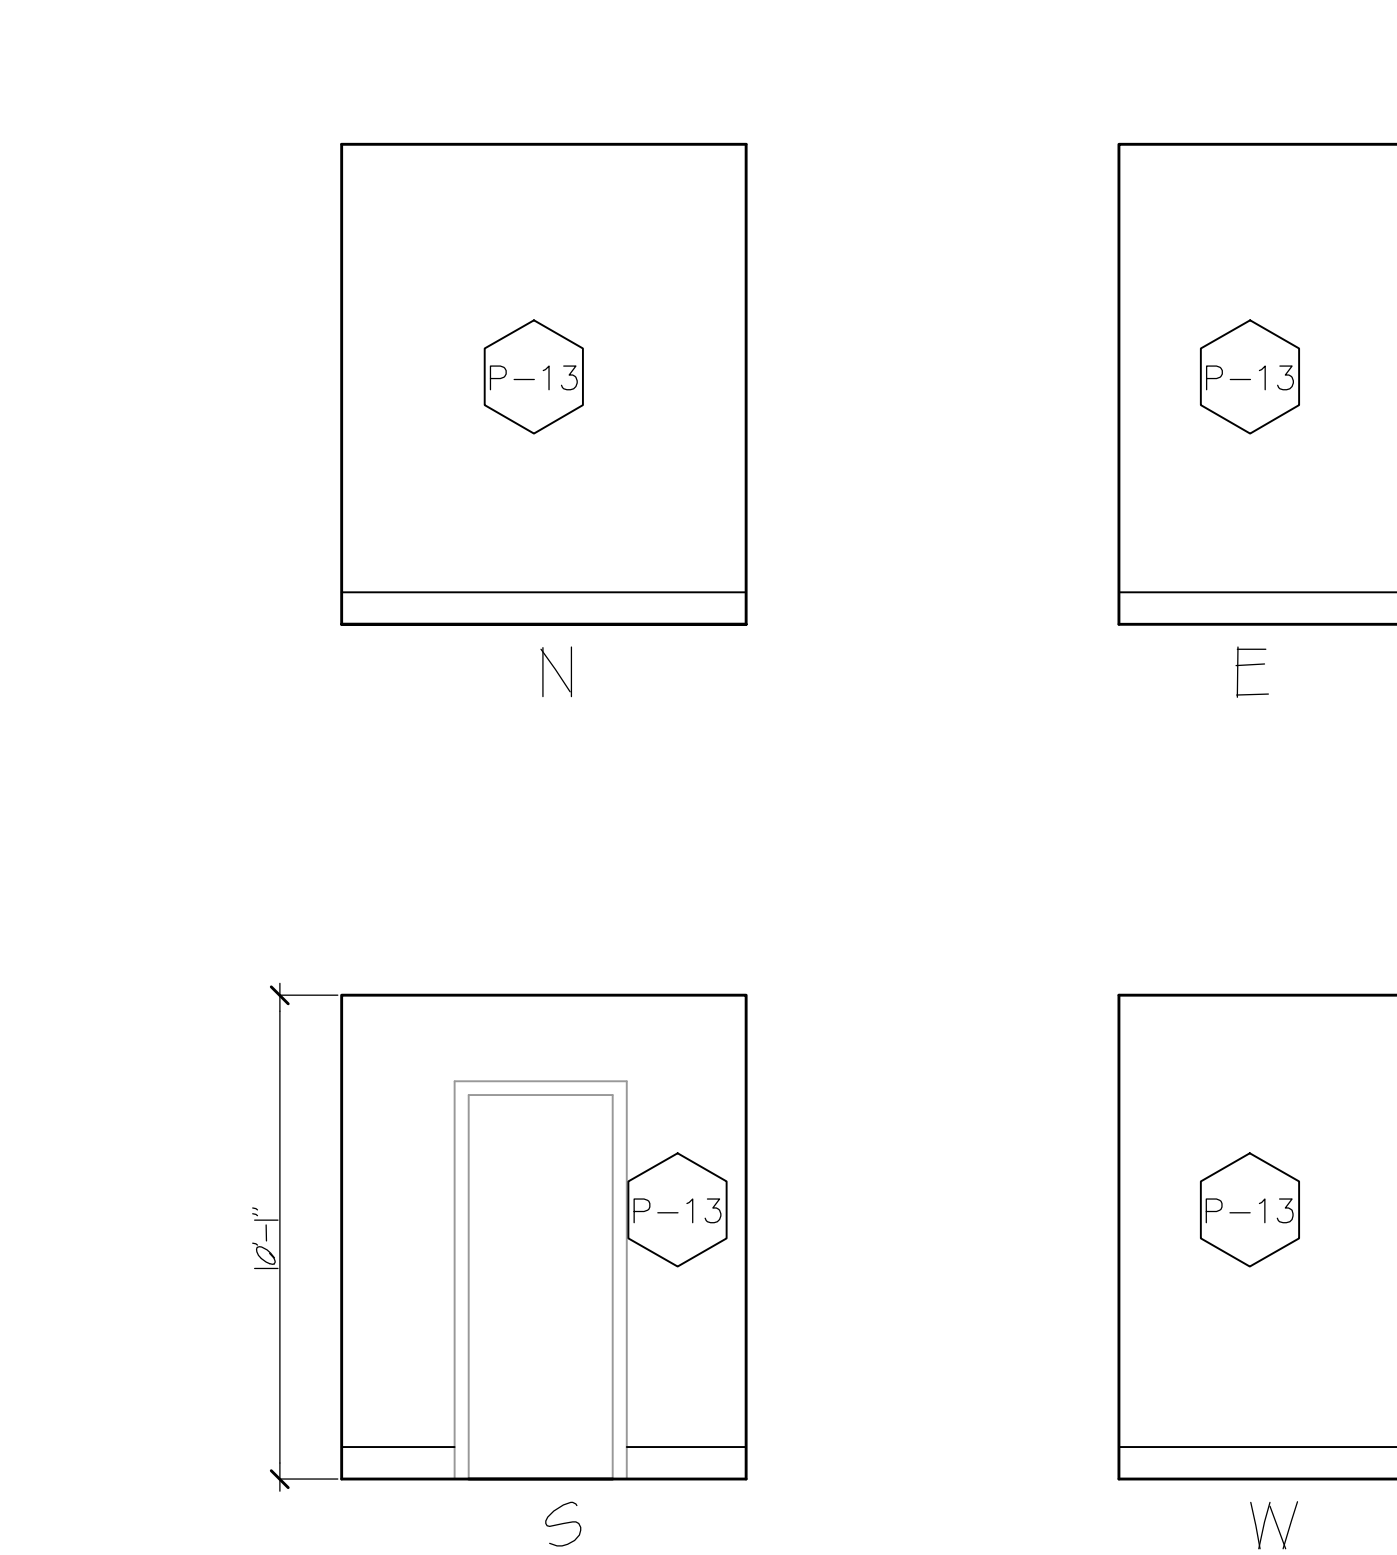

3 INTERIOR ELEVATIONS - CLST. 5
1-1.15 SCALE: 1/4" = 1'-0"


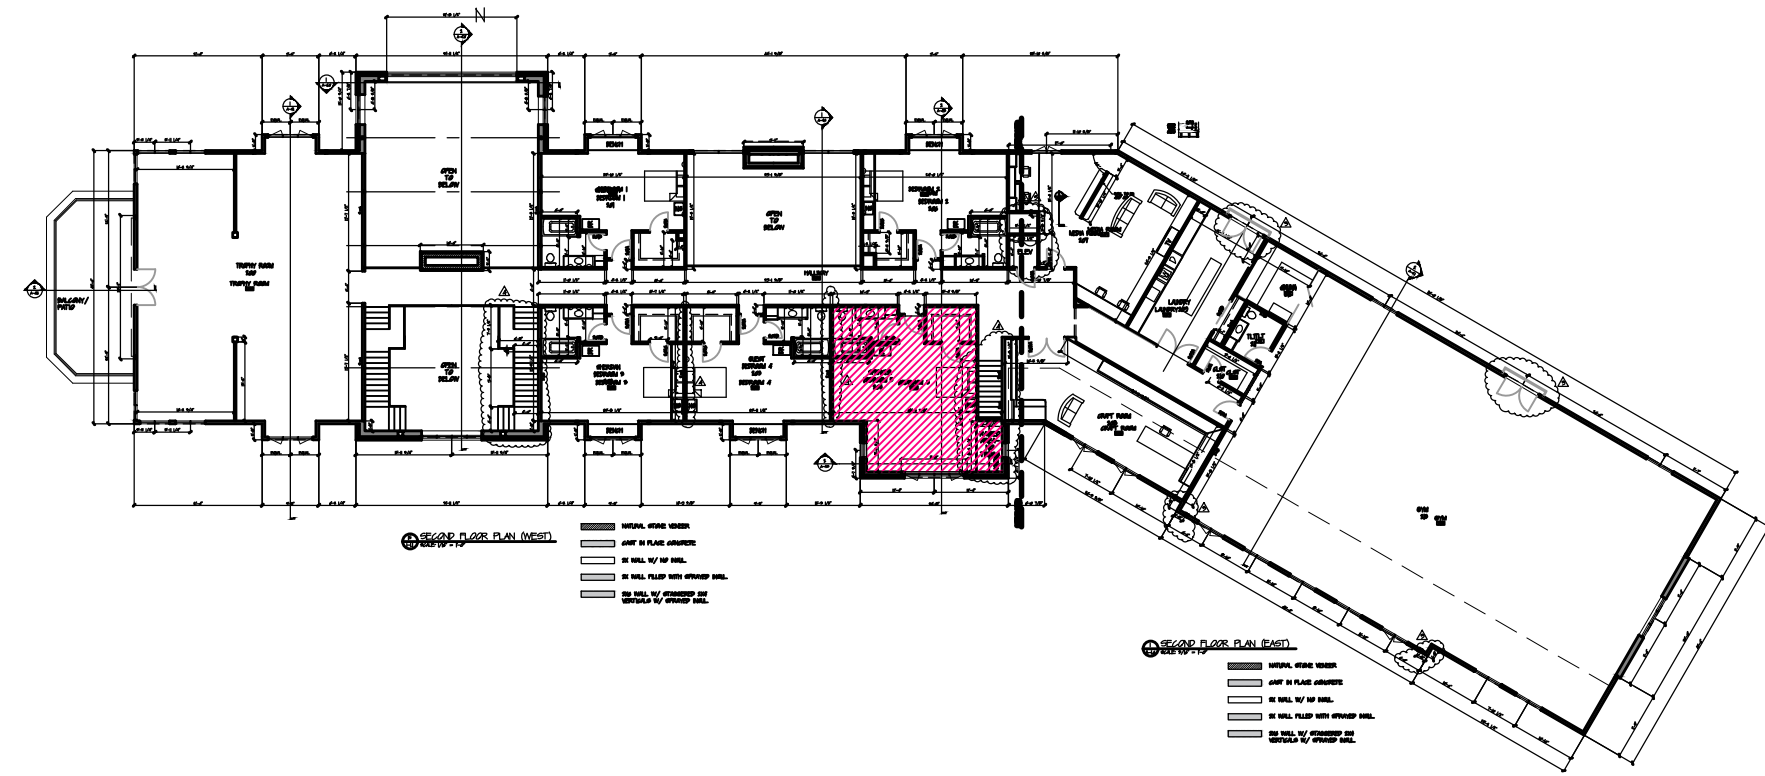


4 FLOOR PLAN
1-1.15 SCALE: 1/32" = 1'-0"

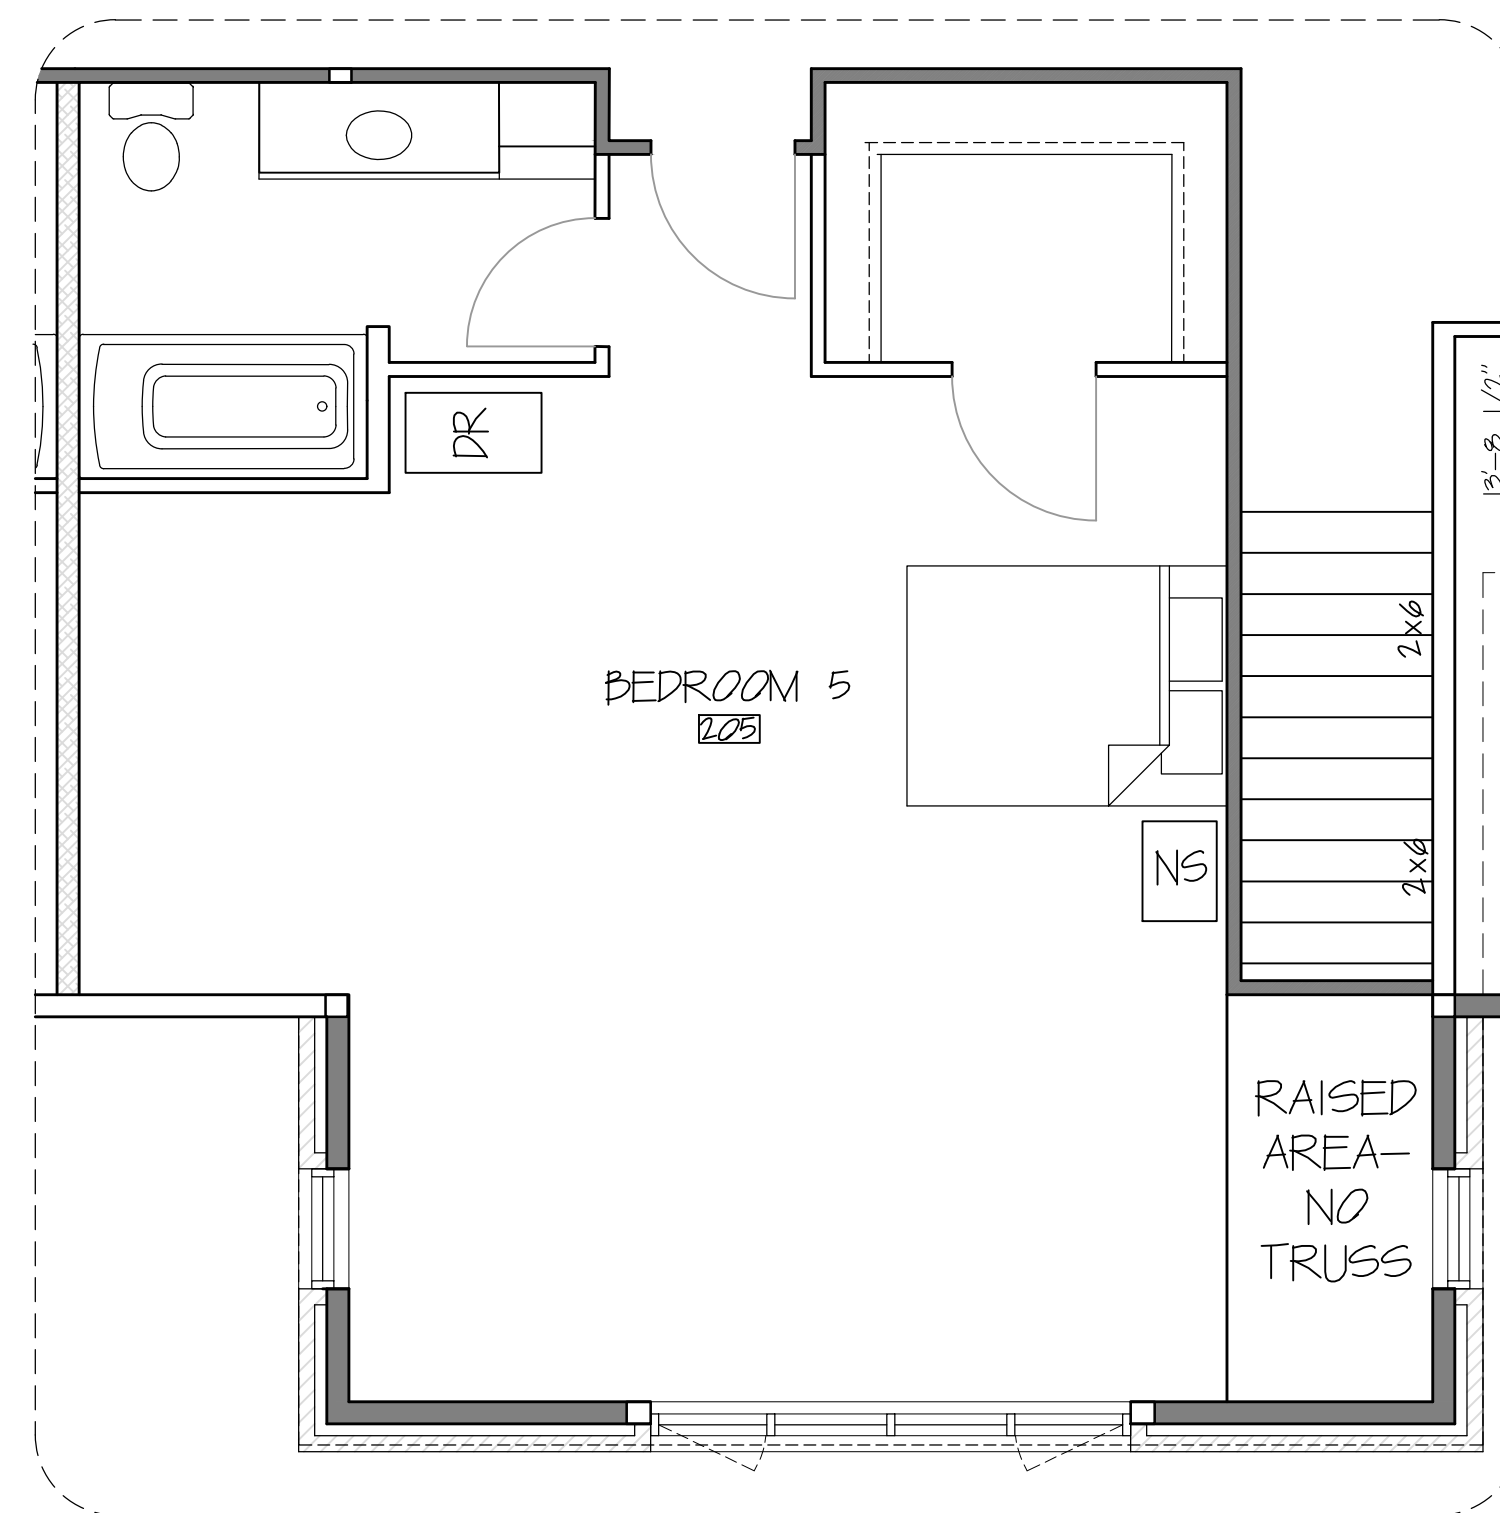


5 FLOOR PLAN - BEDROOM 5
1-1.15 SCALE: 1/4" = 1'-0"


* MEASUREMENTS TO BE CONFIRM ON SITE

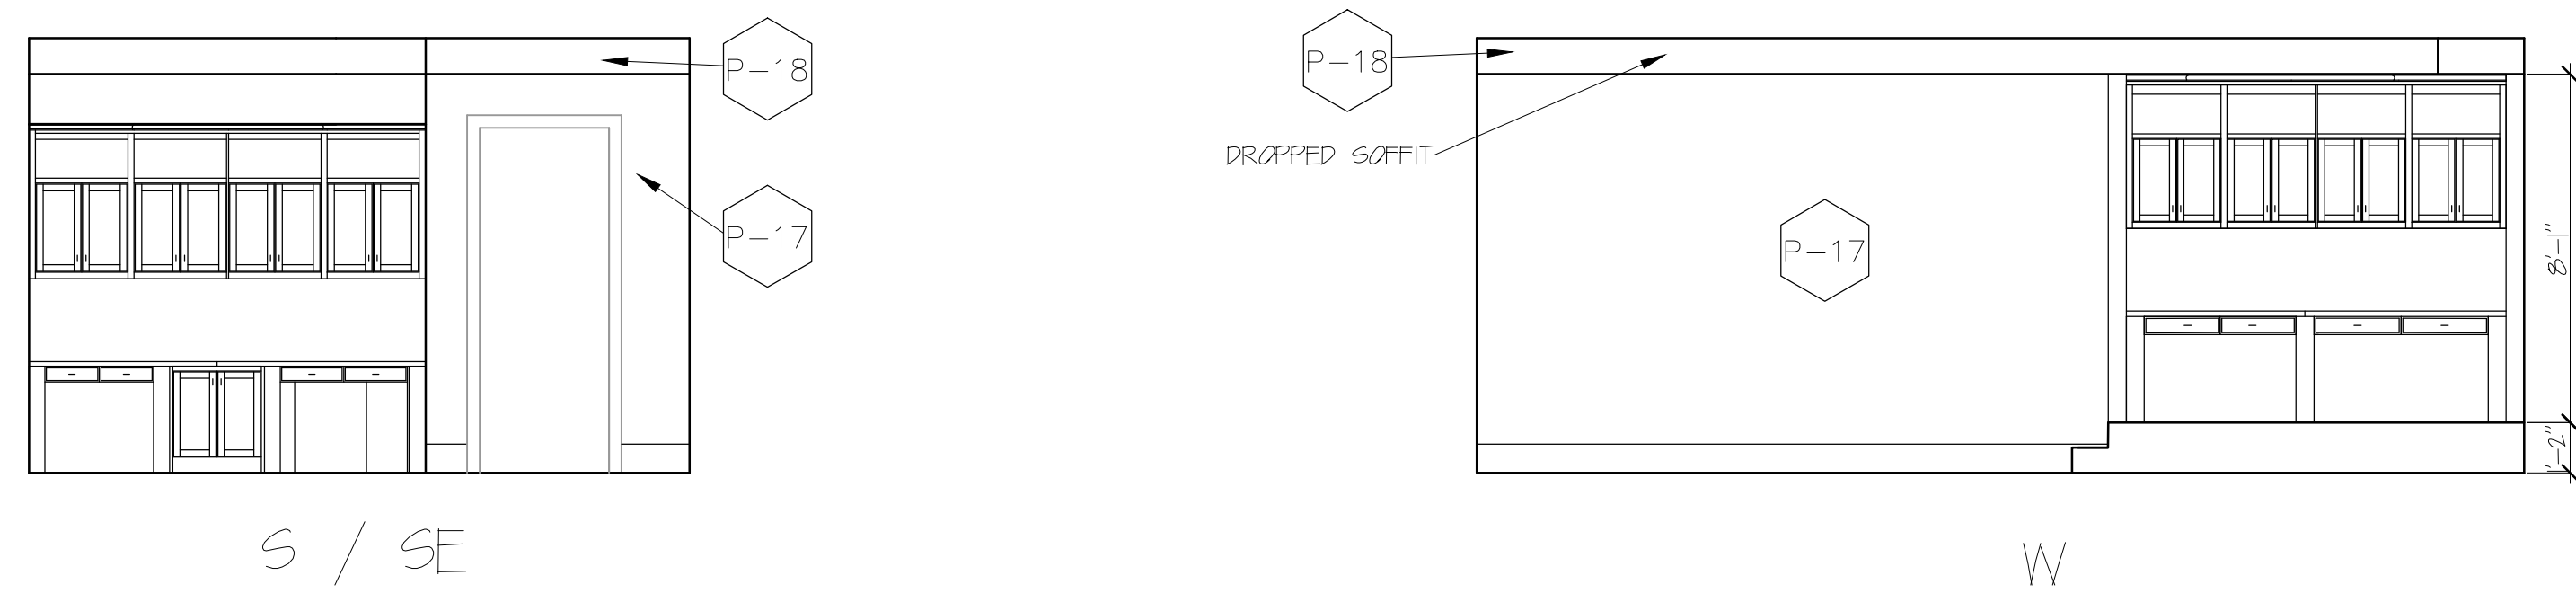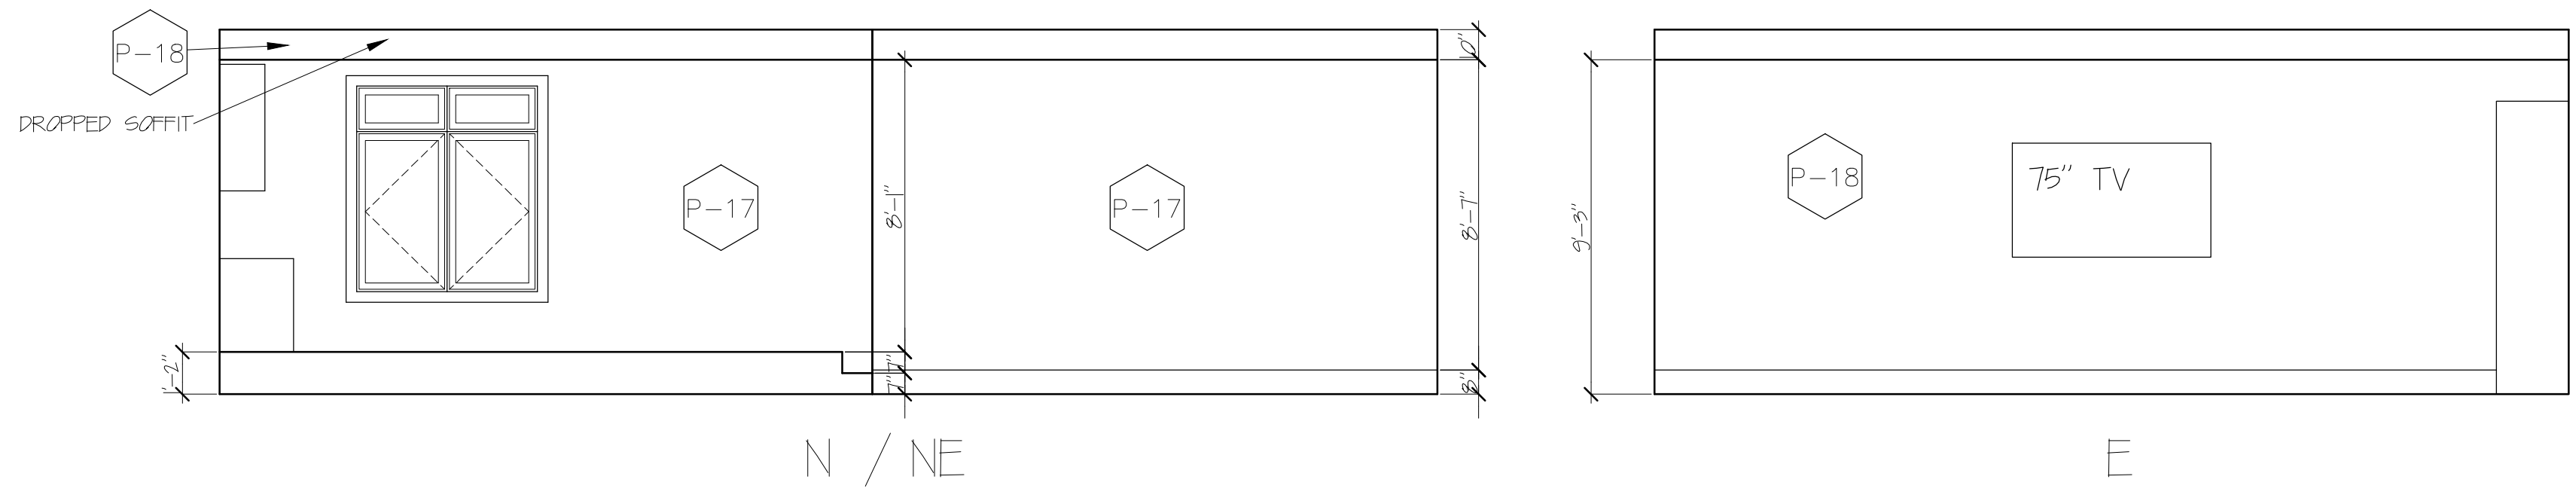

1 INTERIOR ELEVATIONS - MEDIA ROOM
SCALE: 1/4" = 1'-0"

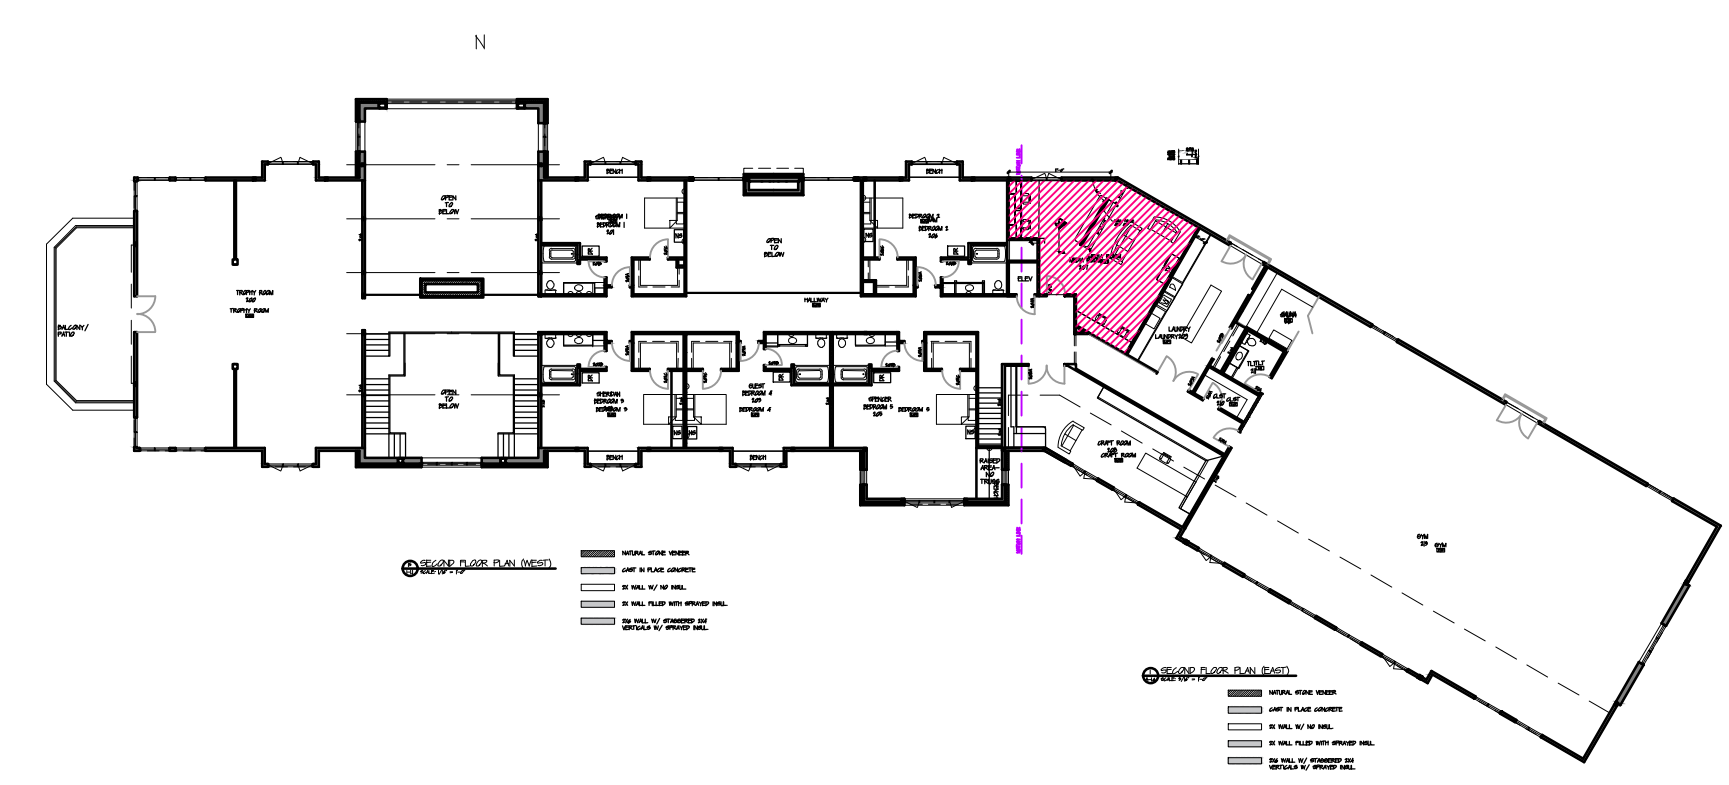

2 FLOOR PLAN
SCALE: 1/32" = 1'-0"

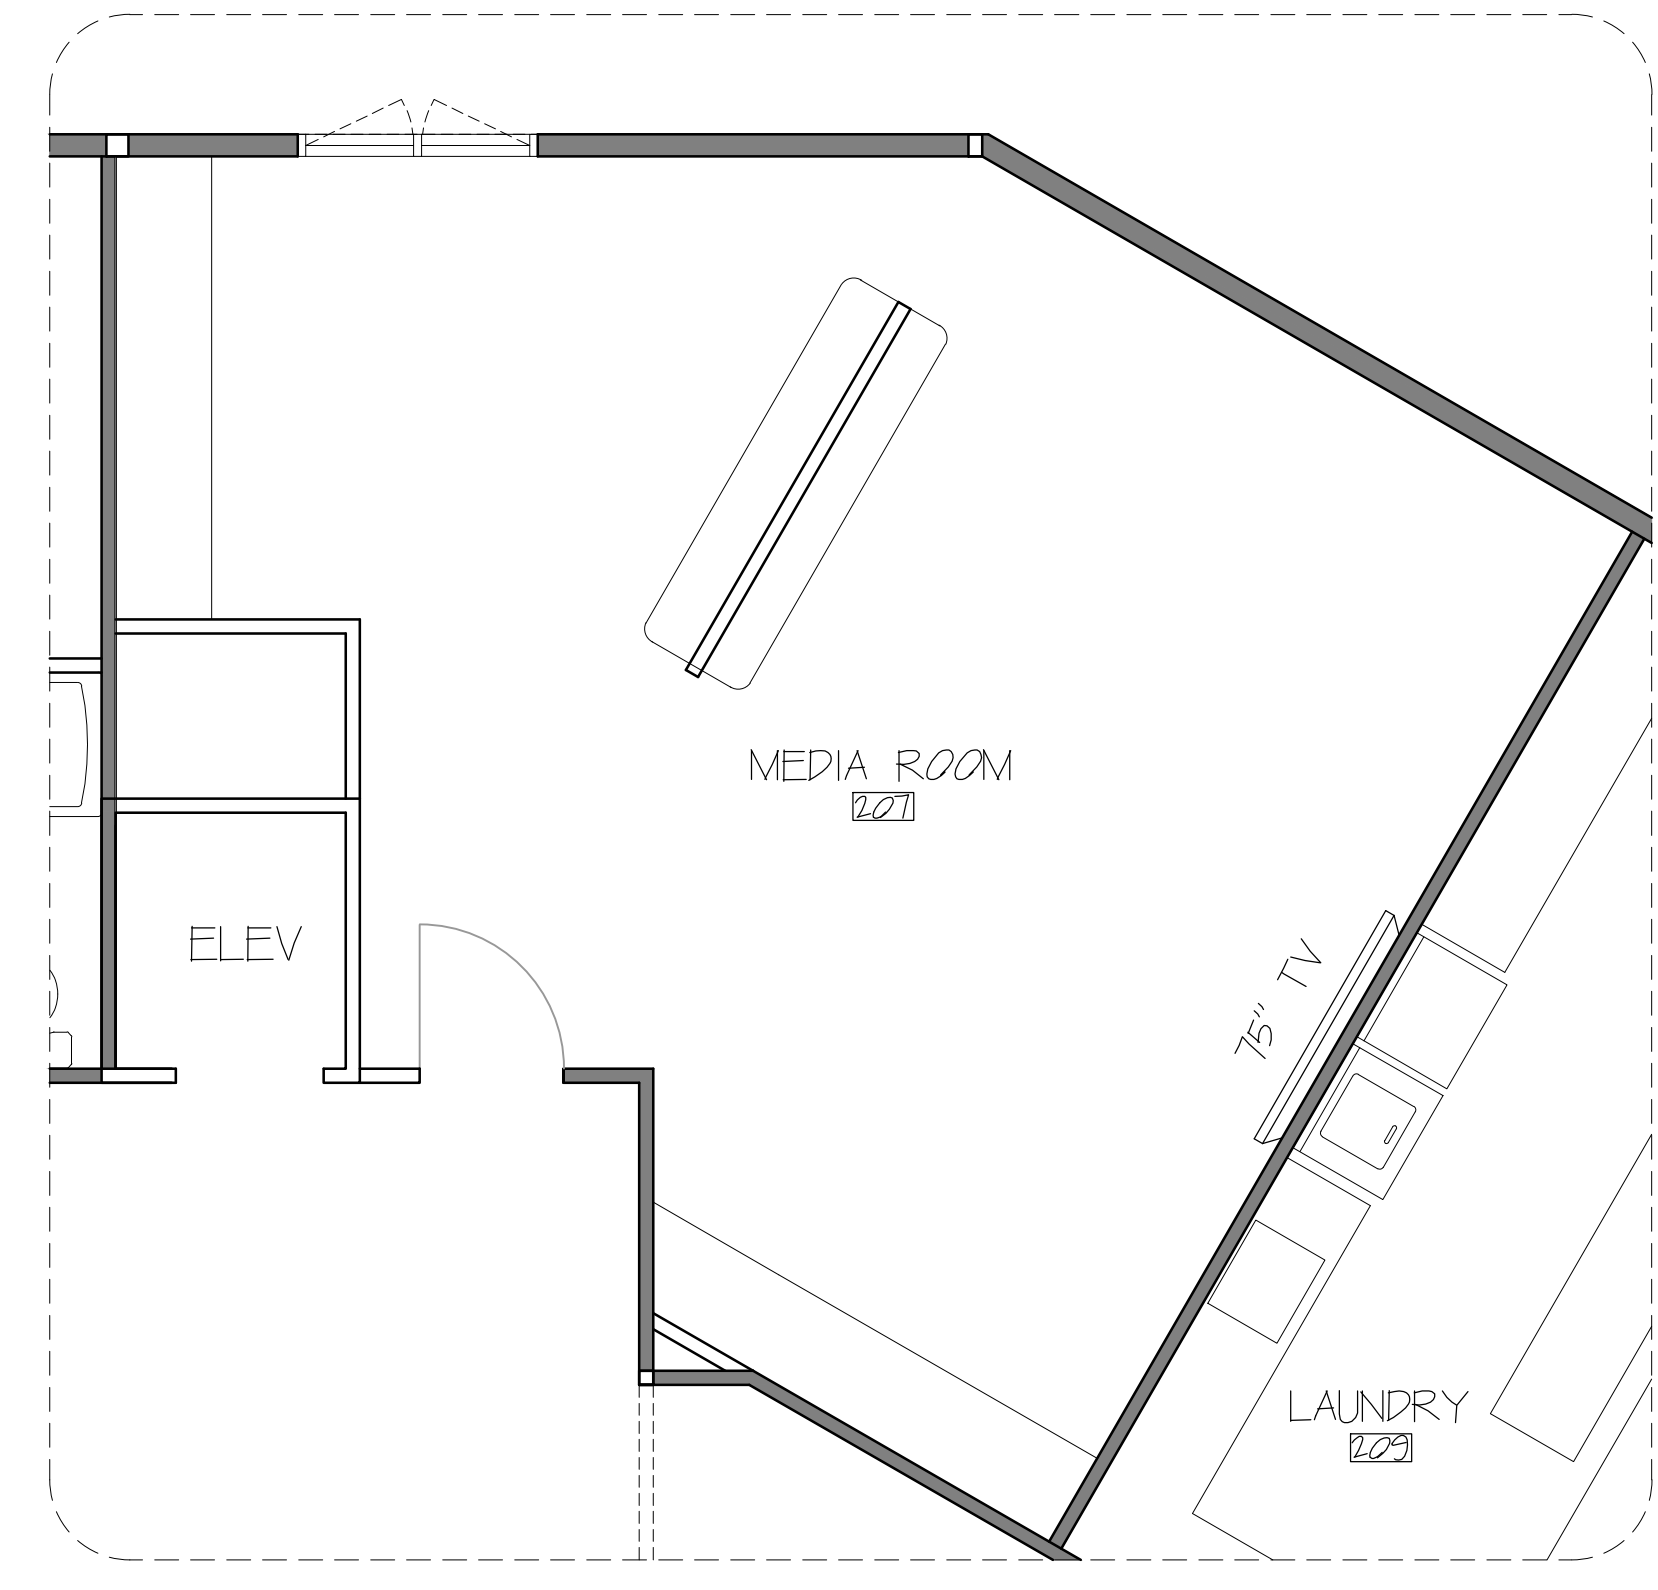

3 FLOOR PLAN - MEDIA ROOM
SCALE: 1/4" = 1'-0"

* MEASUREMENTS TO BE CONFIRM ON SITE

S.C. SWIDERSKI, LLC

401 Ranger Street, Mosinee, WI 54455

715.693.9522 Fax: 715.693.9523

STAMP

REVISIONS

PROJECT

SWIDERSKI MANOR

INTERIOR ELEVATIONS

1720 SPATZ DRIVE

KRONENWETTER, WI

SHEET TITLE

INTERIOR ELEV.

SHEET NUMBER



I-1.16

03/13/17



DATE

#####


SCALE

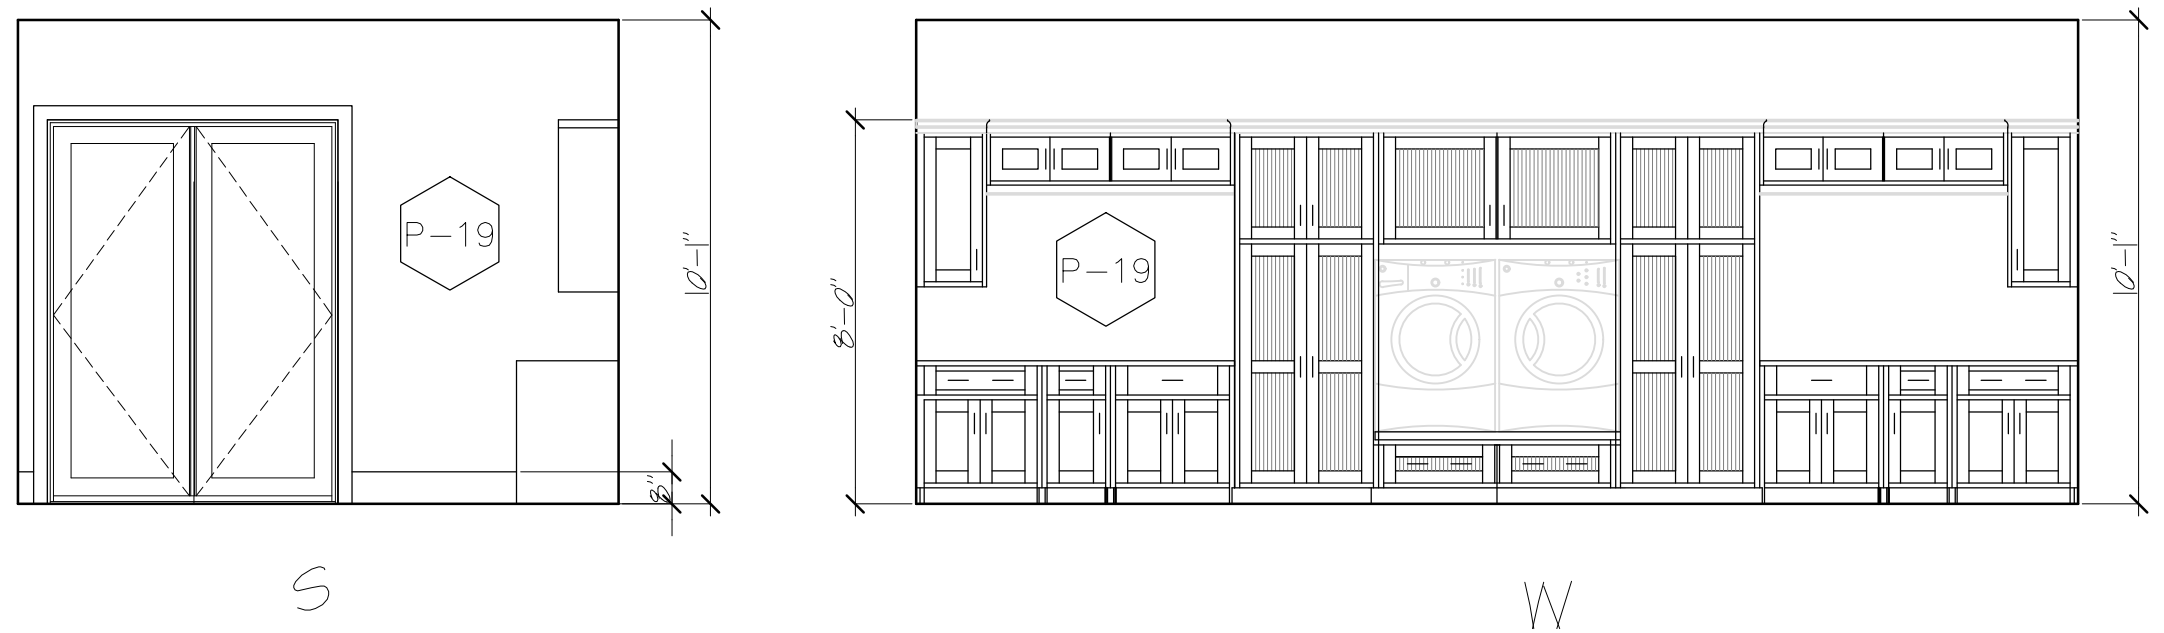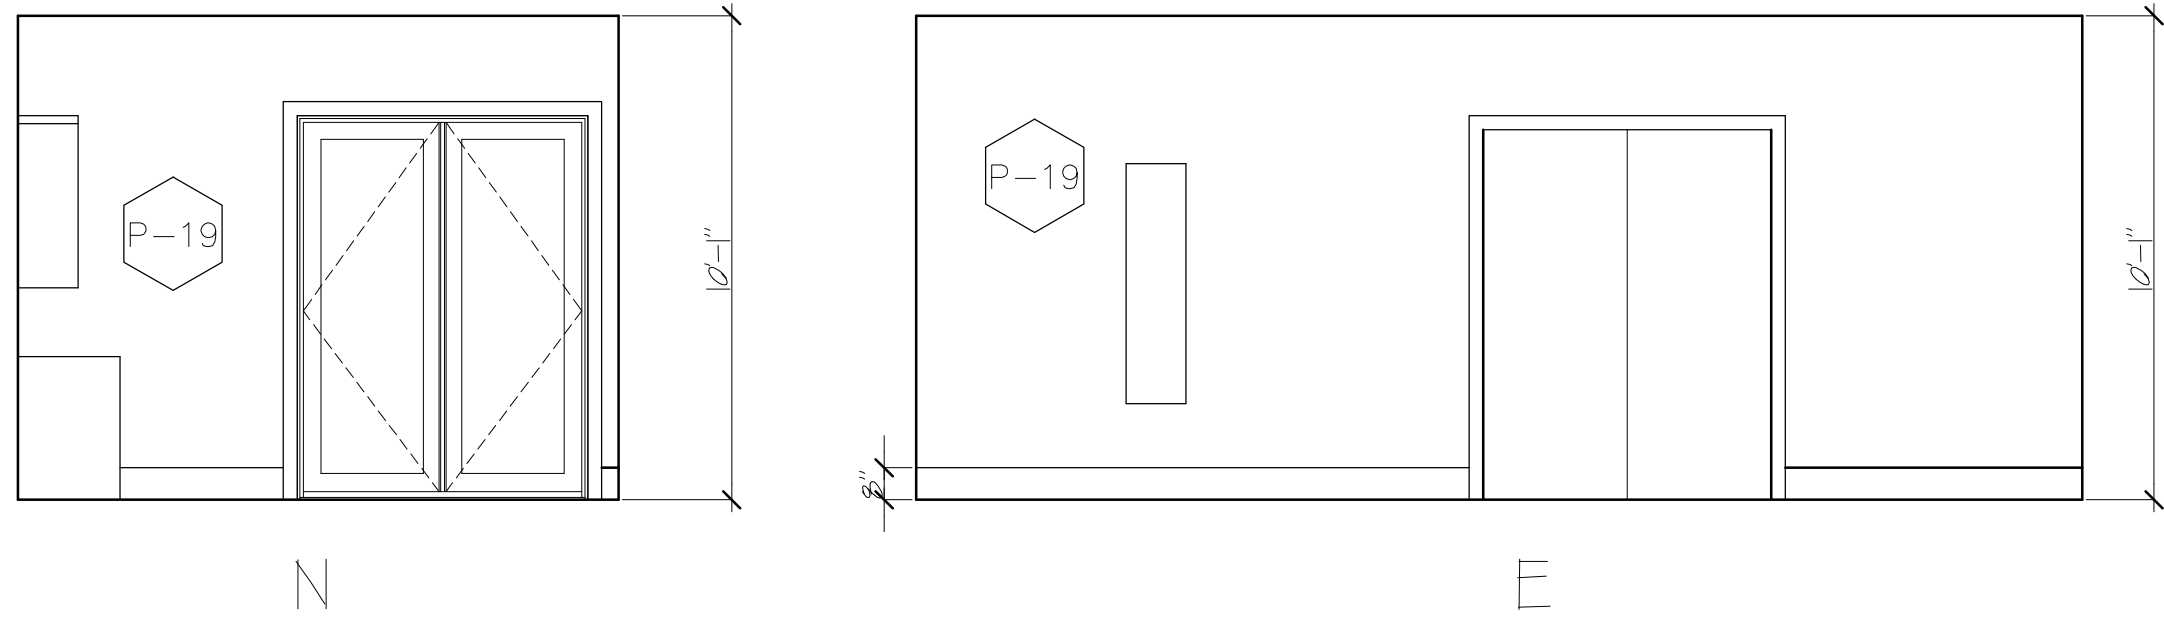


1 INTERIOR ELEVATIONS - LAUNDRY ROOM
1-117 SCALE: 1/4" = 1'-0"

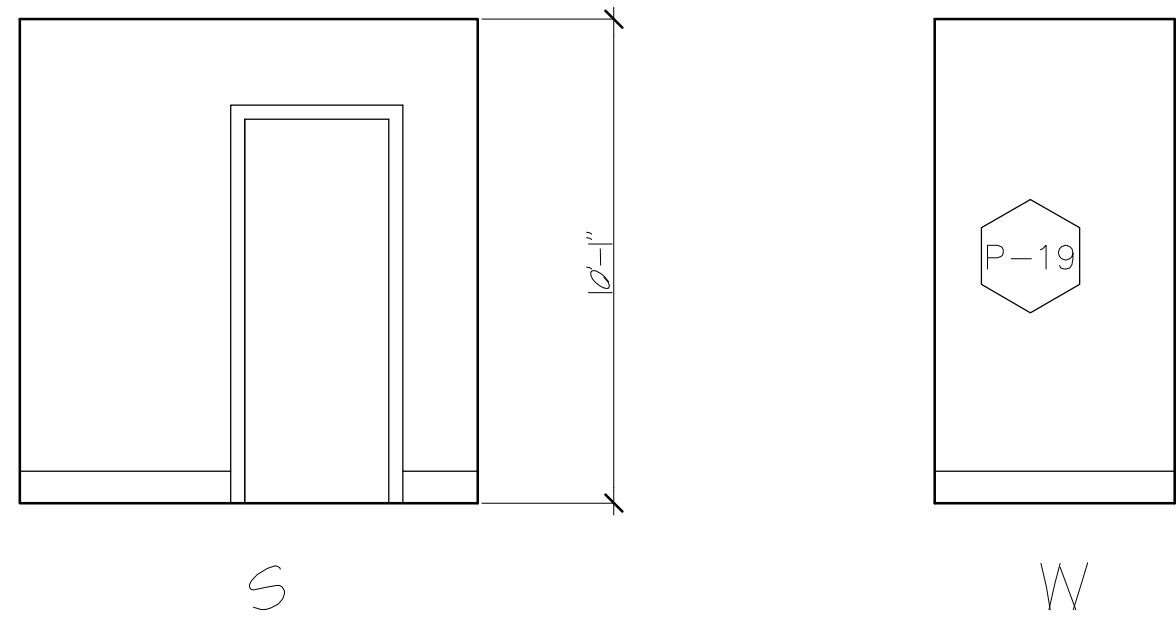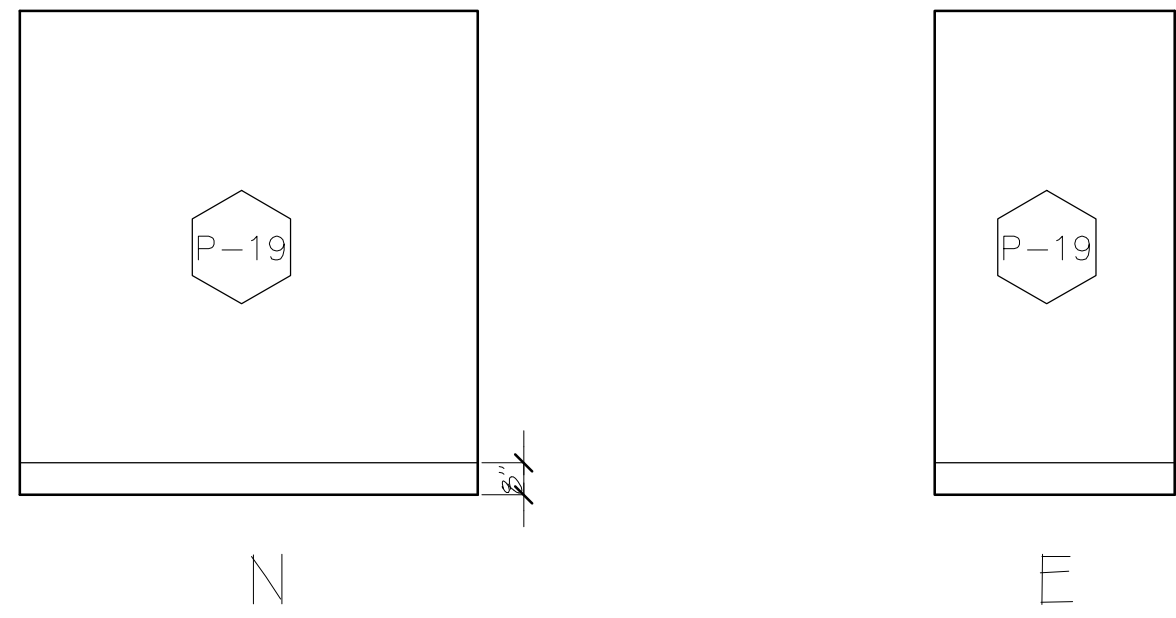

2 INTERIOR ELEVATIONS - CLST.
1-117 SCALE: 1/4" = 1'-0"

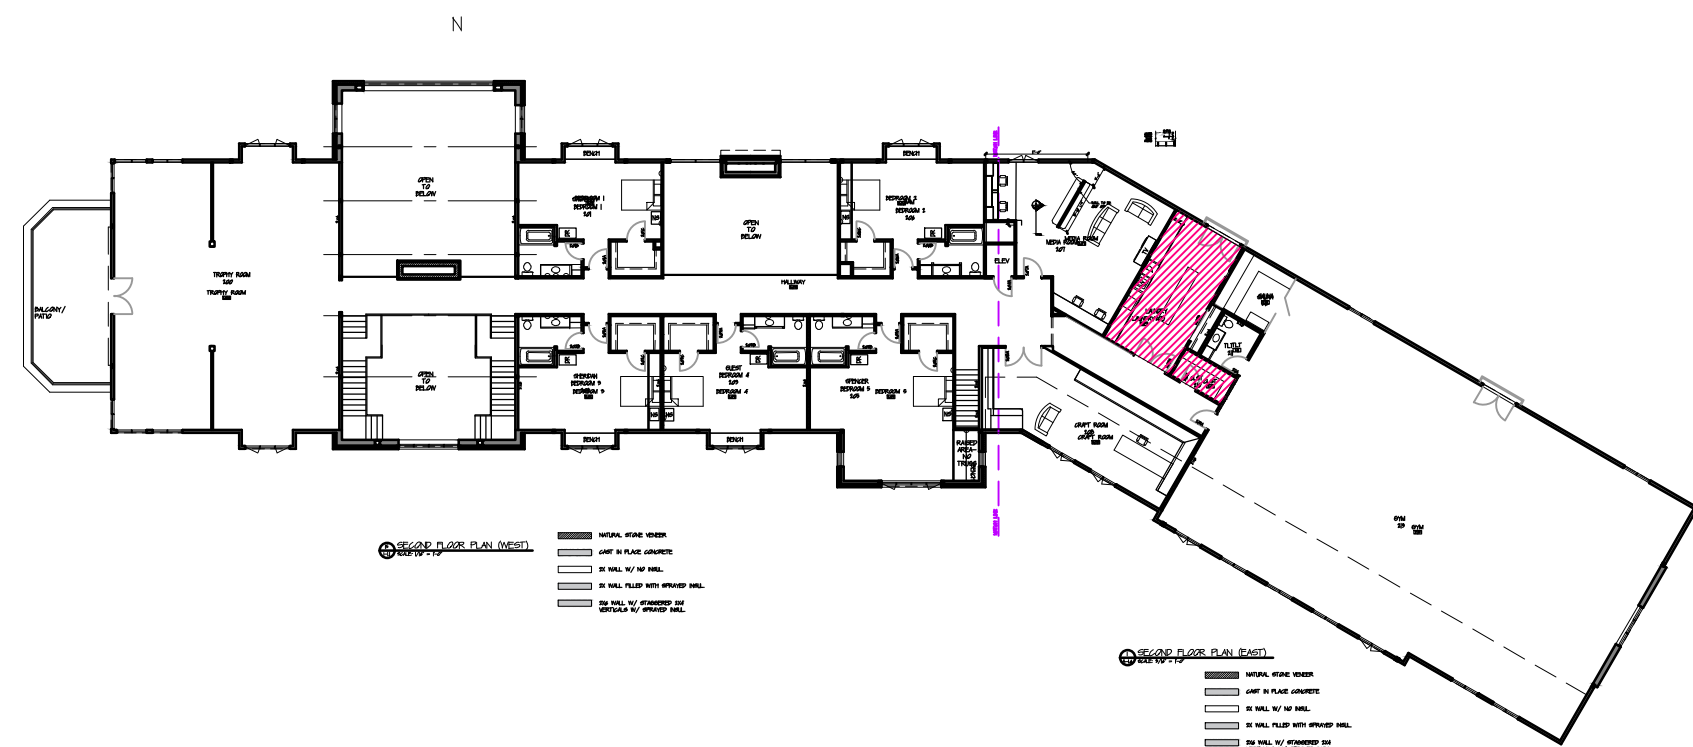

3 FLOOR PLAN
1-117 SCALE: 1/32" = 1'-0"

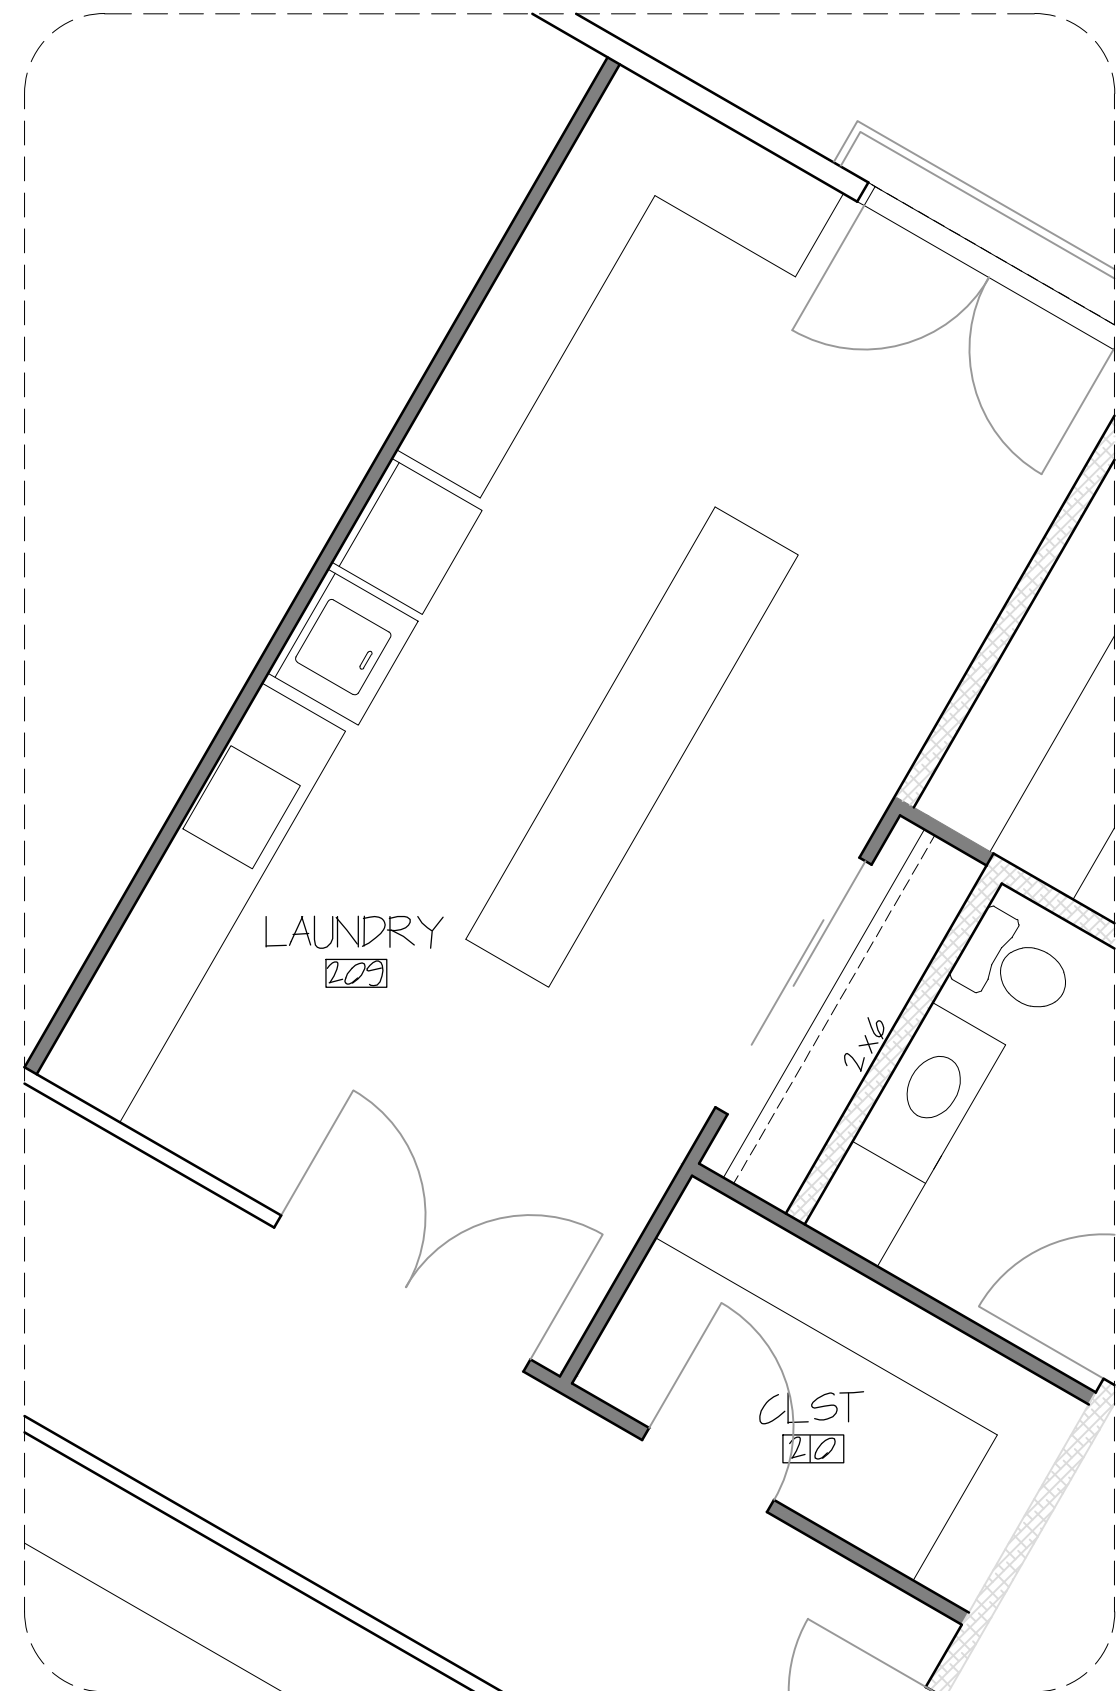

4 FLOOR PLAN - LAUNDRY ROOM-CLST.
1-117 SCALE: 1/4" = 1'-0"

* MEASUREMENTS TO BE CONFIRM ON SITE

S.C. SWIDERSKI, LLC
401 Ranger Street, Mosinee, WI 54455
715.693.9522 Fax: 715.693.9523

STAMP





REVISIONS

PROJECT
SWIDERSKI MANOR
INTERIOR ELEVATIONS
1720 SPATZ DRIVE
KRONENWETTER, WI


SHEET TITLE
INTERIOR ELEV.

SHEET NUMBER
I-1.17
03/13/17
DATE


SCALE

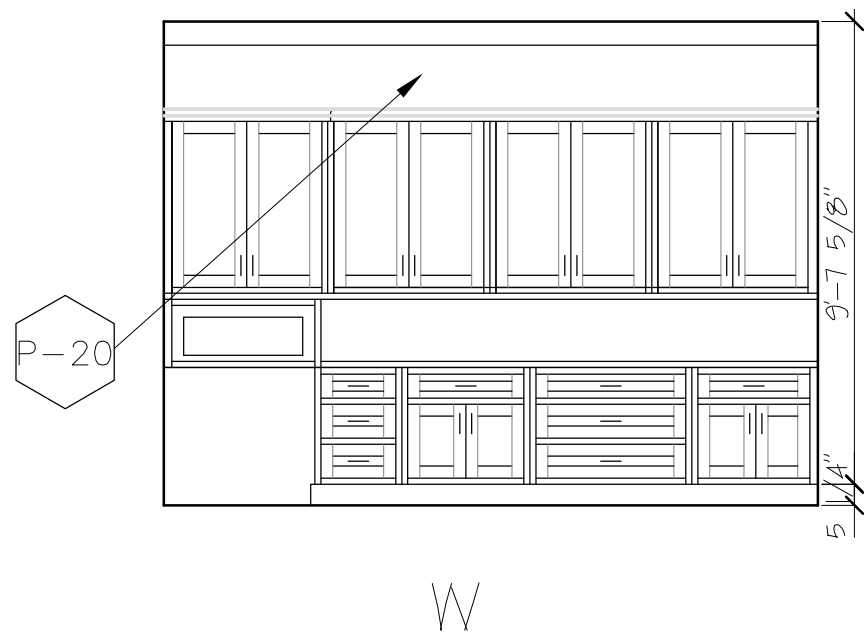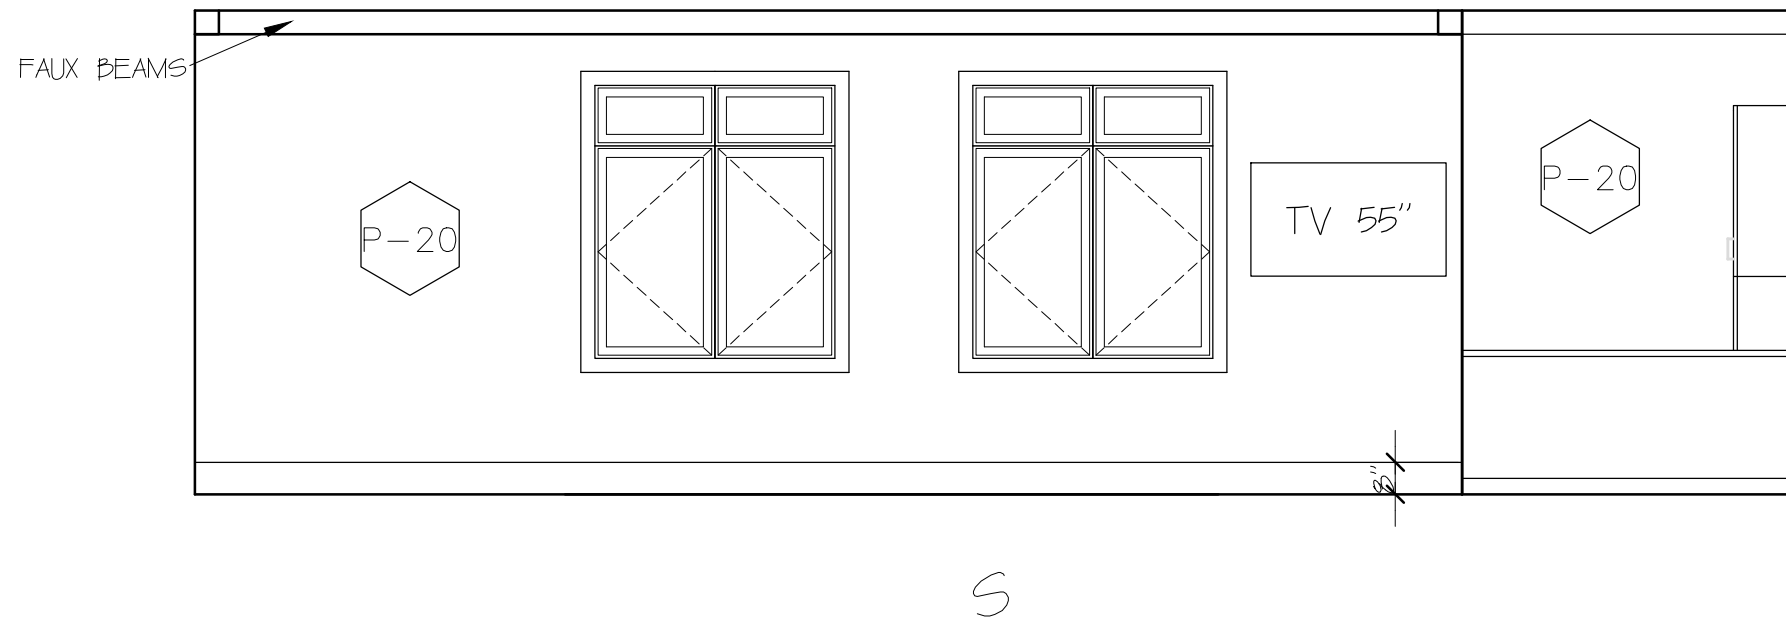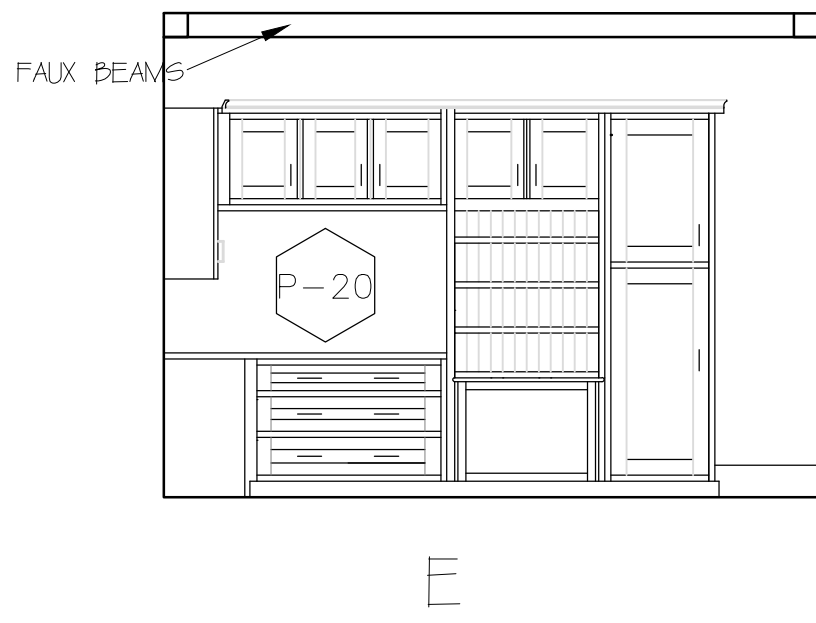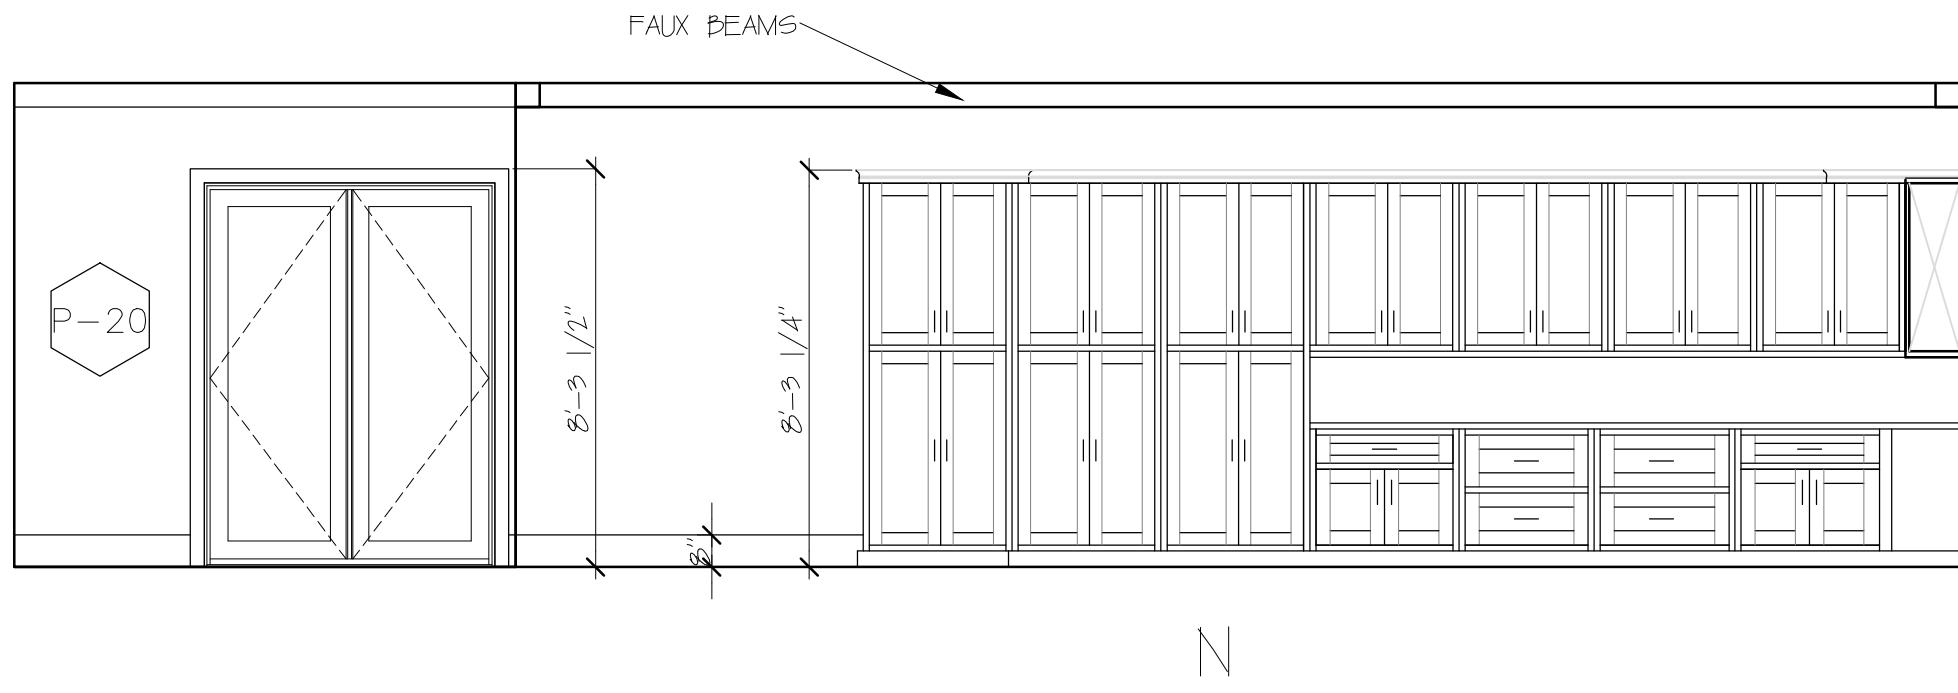

1 INTERIOR ELEVATIONS - CRAFT ROOM
1-118 SCALE: 1/4" = 1'-0"

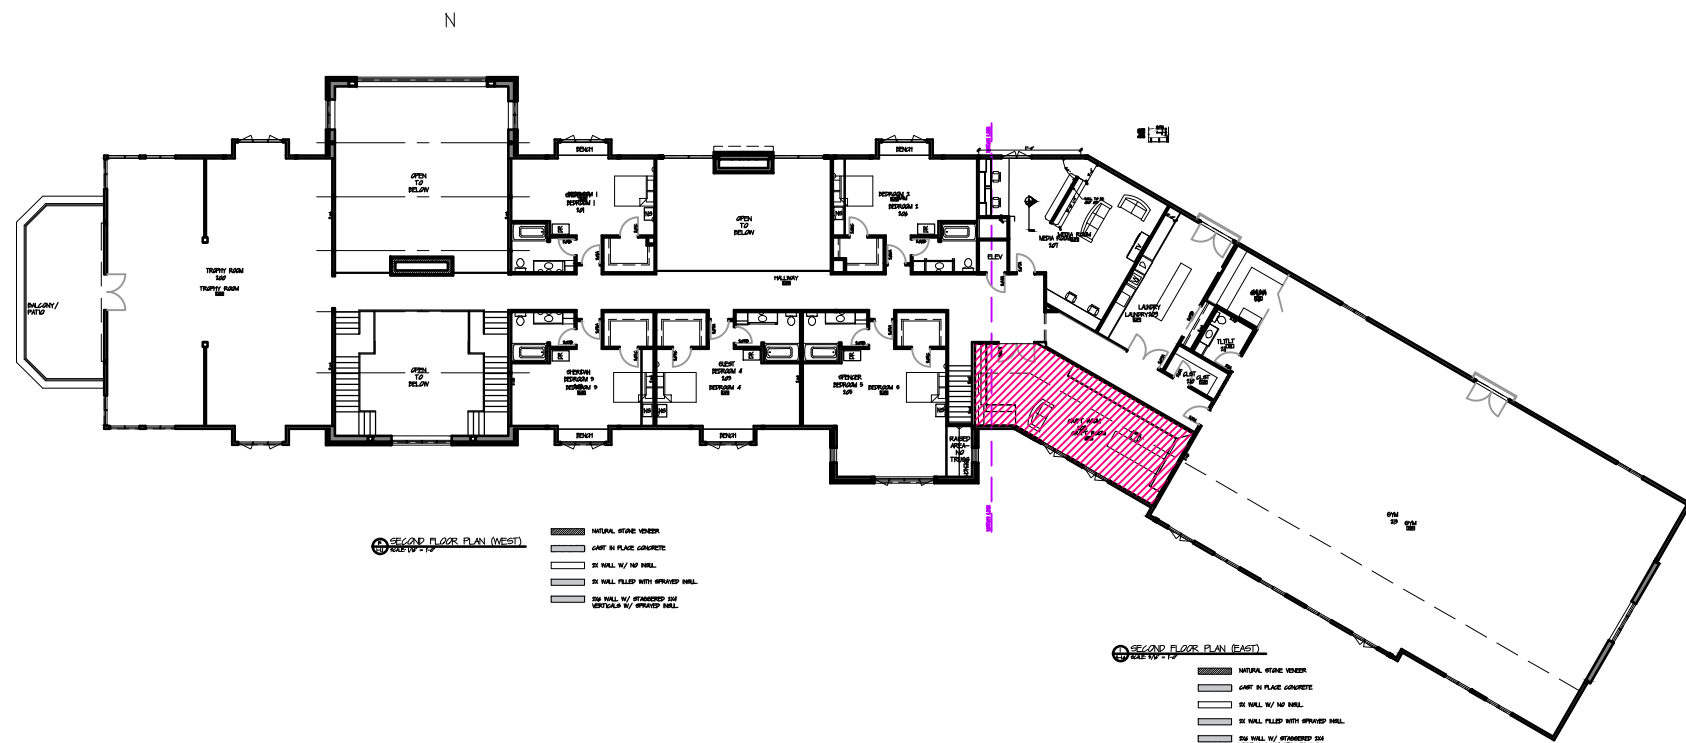

2 FLOOR PLAN
1-118 SCALE: 1/32" = 1'-0"

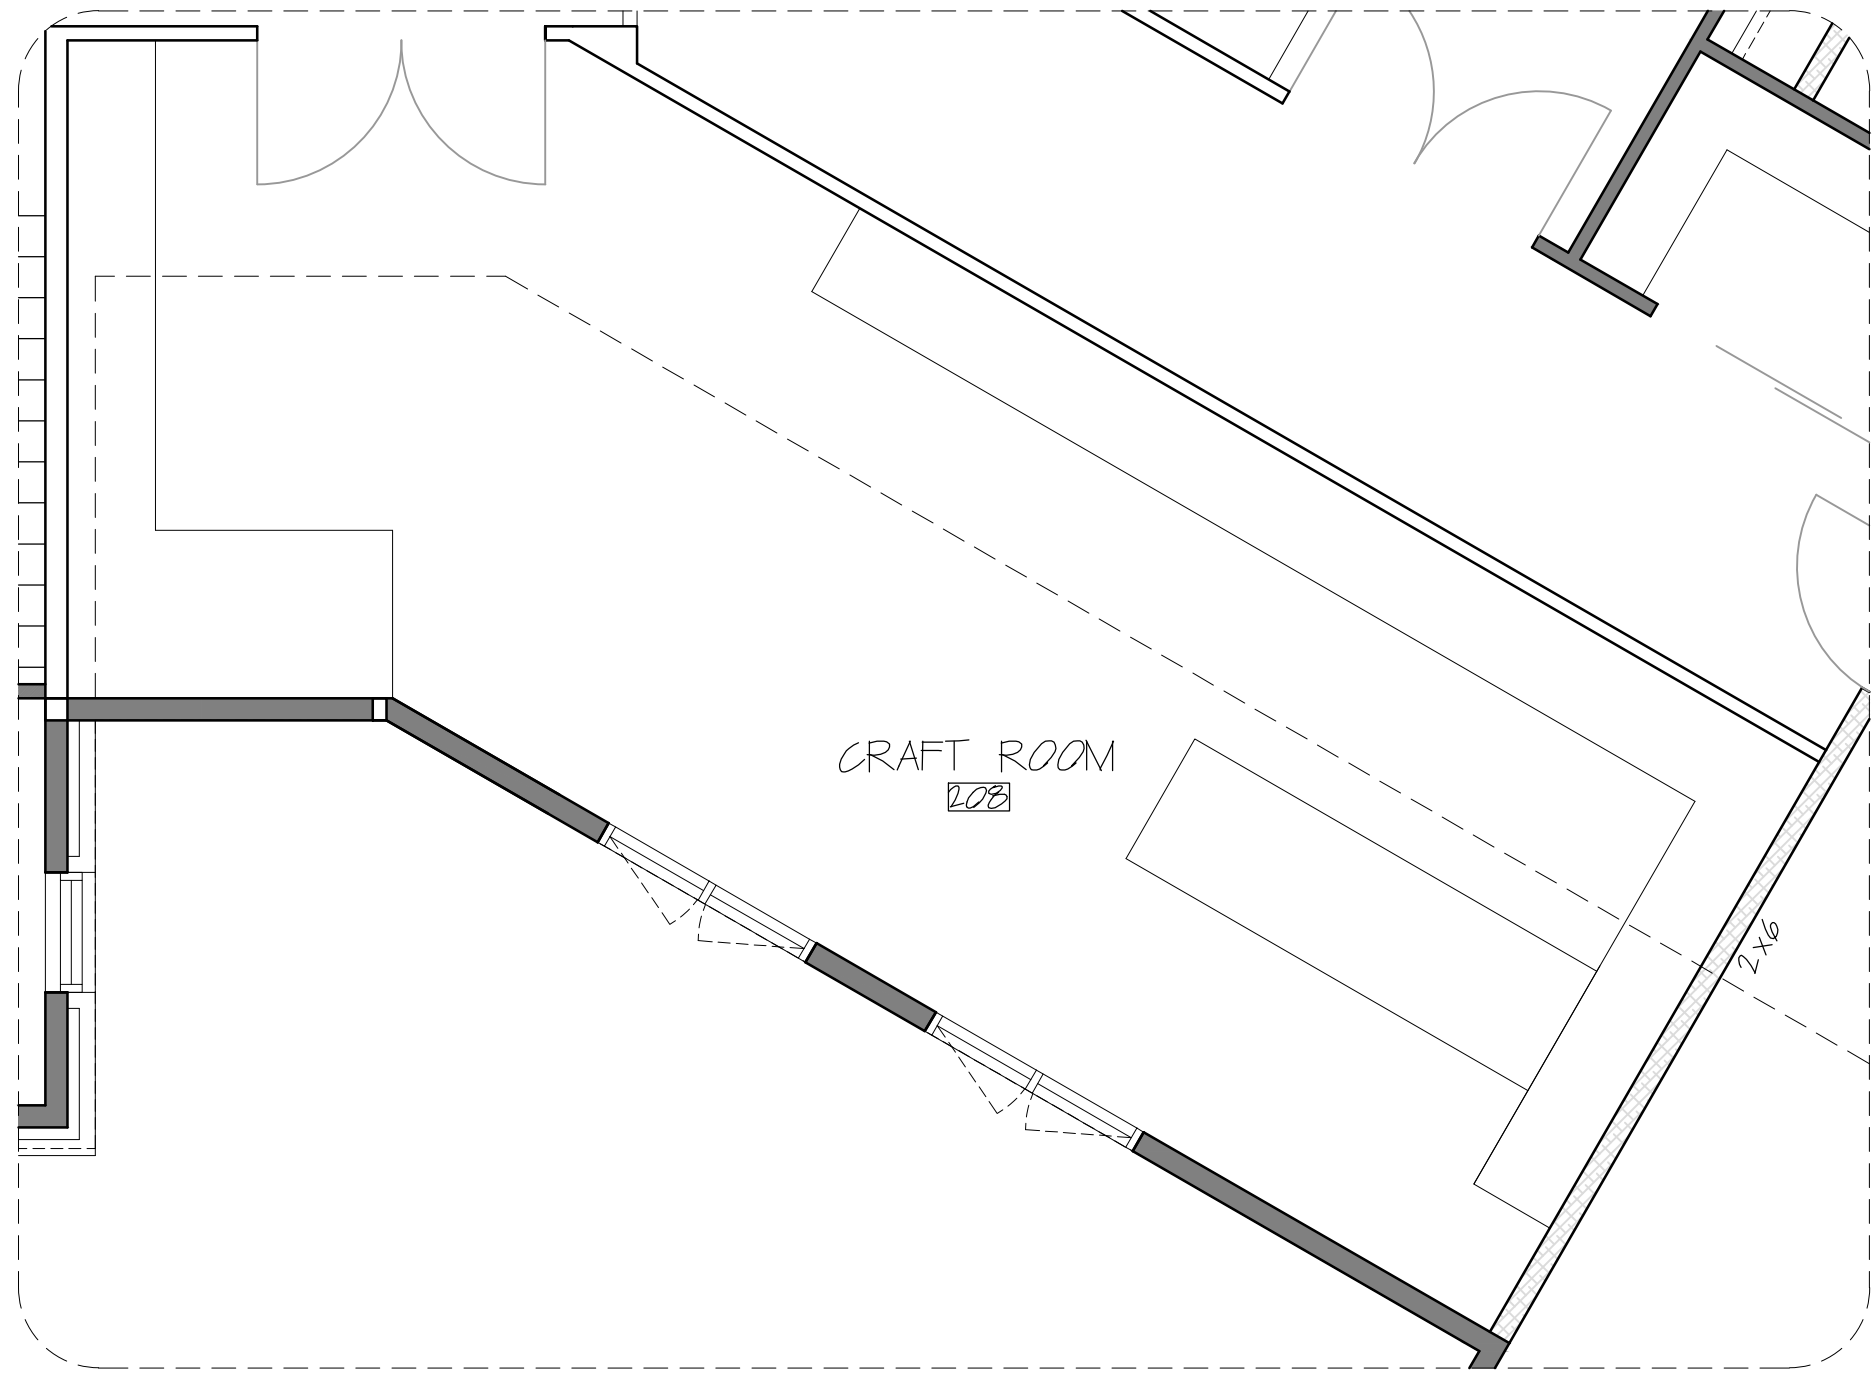

3 FLOOR PLAN - CRAFT ROOM
1-118 SCALE: 1/4" = 1'-0"

* MEASUREMENTS TO BE CONFIRM ON SITE

S.C. SWIDERSKI, LLC
401 Ranger Street, Mosinee, WI 54455
715.693.9522 Fax: 715.693.9523

STAMP

REVISIONS

PROJECT

SWIDERSKI MANOR
INTERIOR ELEVATIONS
1720 SPATZ DRIVE
KRONENWETTER, WI

SHEET TITLE

INTERIOR ELEV.

SHEET NUMBER

I-1.18

03/13/17
DATE

SCALE

STAMP



REVISIONS

PROJECT
SWIDERSKI MANOR
INTERIOR ELEVATIONS
1720 SPATZ DRIVE
KRONENWETTER, WI

SHEET TITLE
INTERIOR ELEV.


SHEET NUMBER
I-1.19
03/13/17
DATE

SCALE

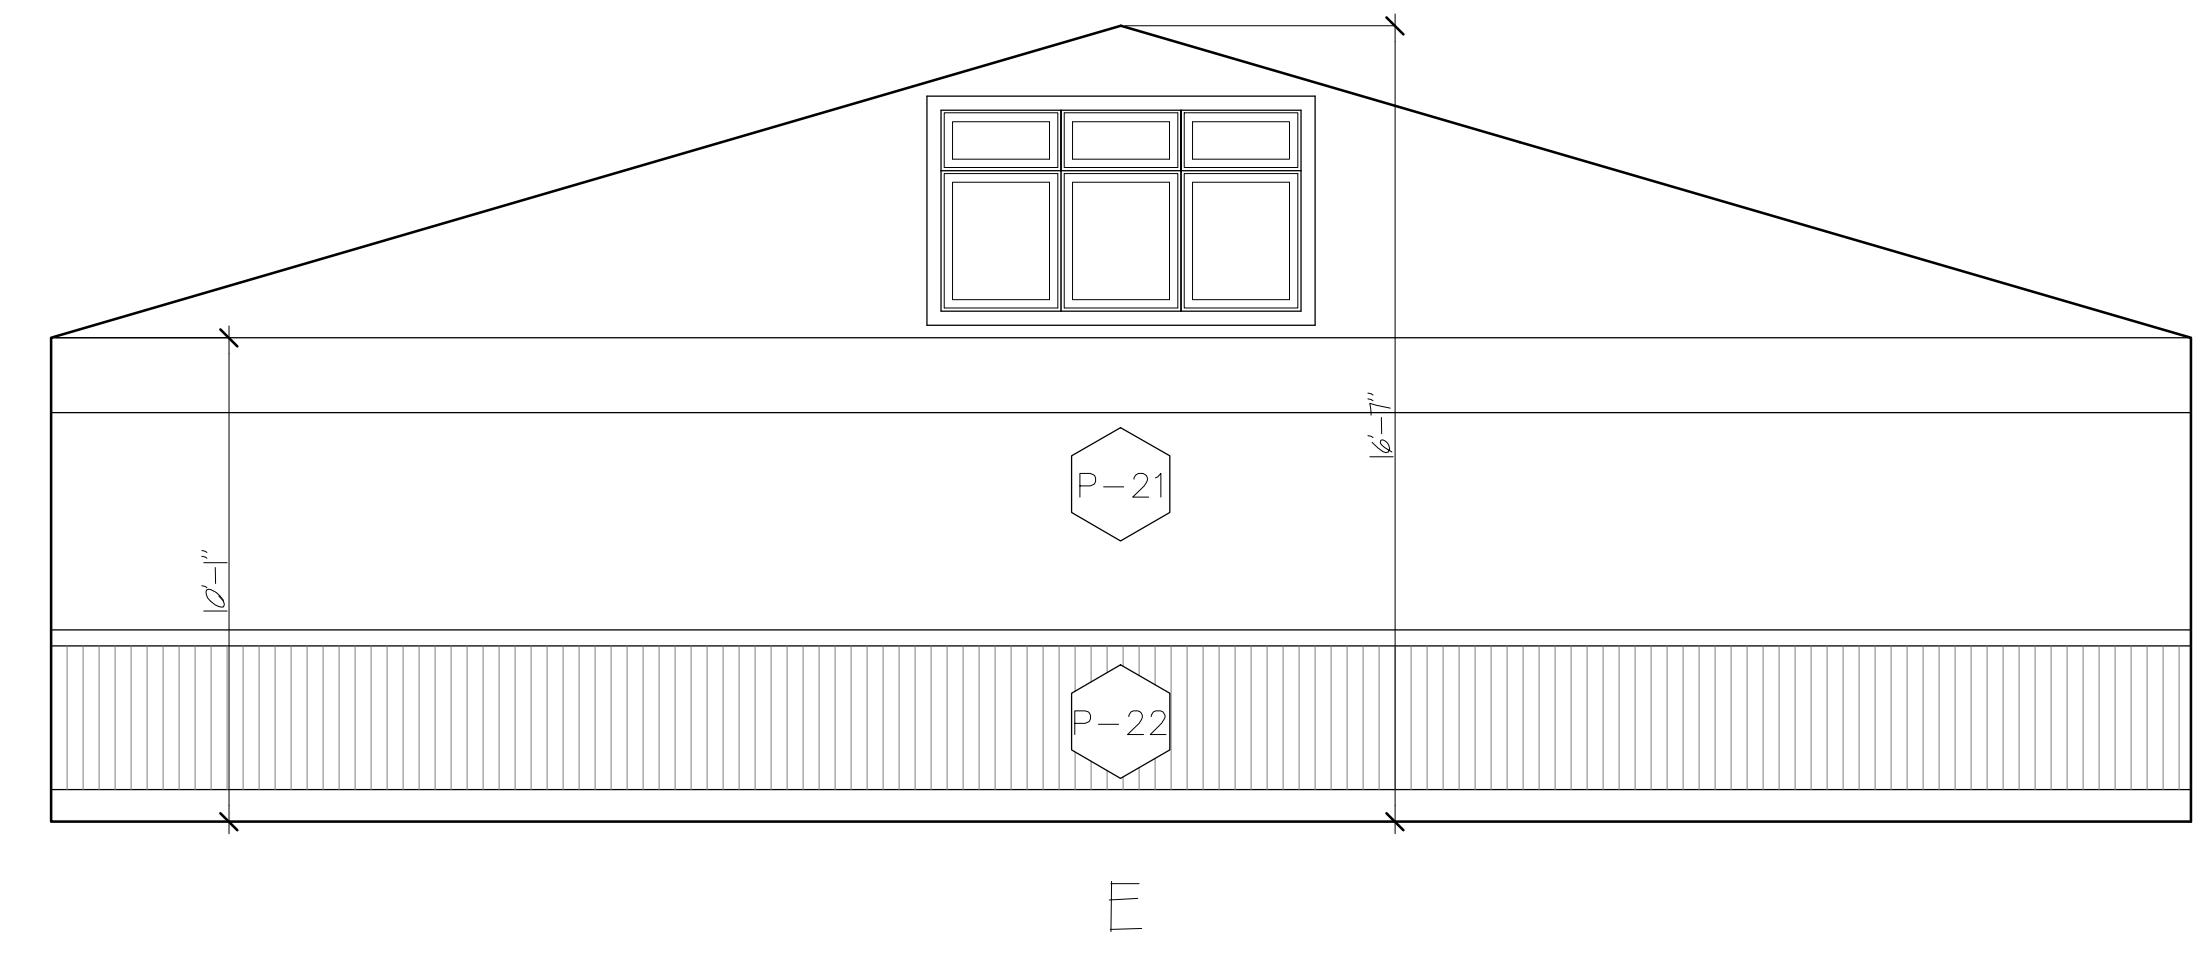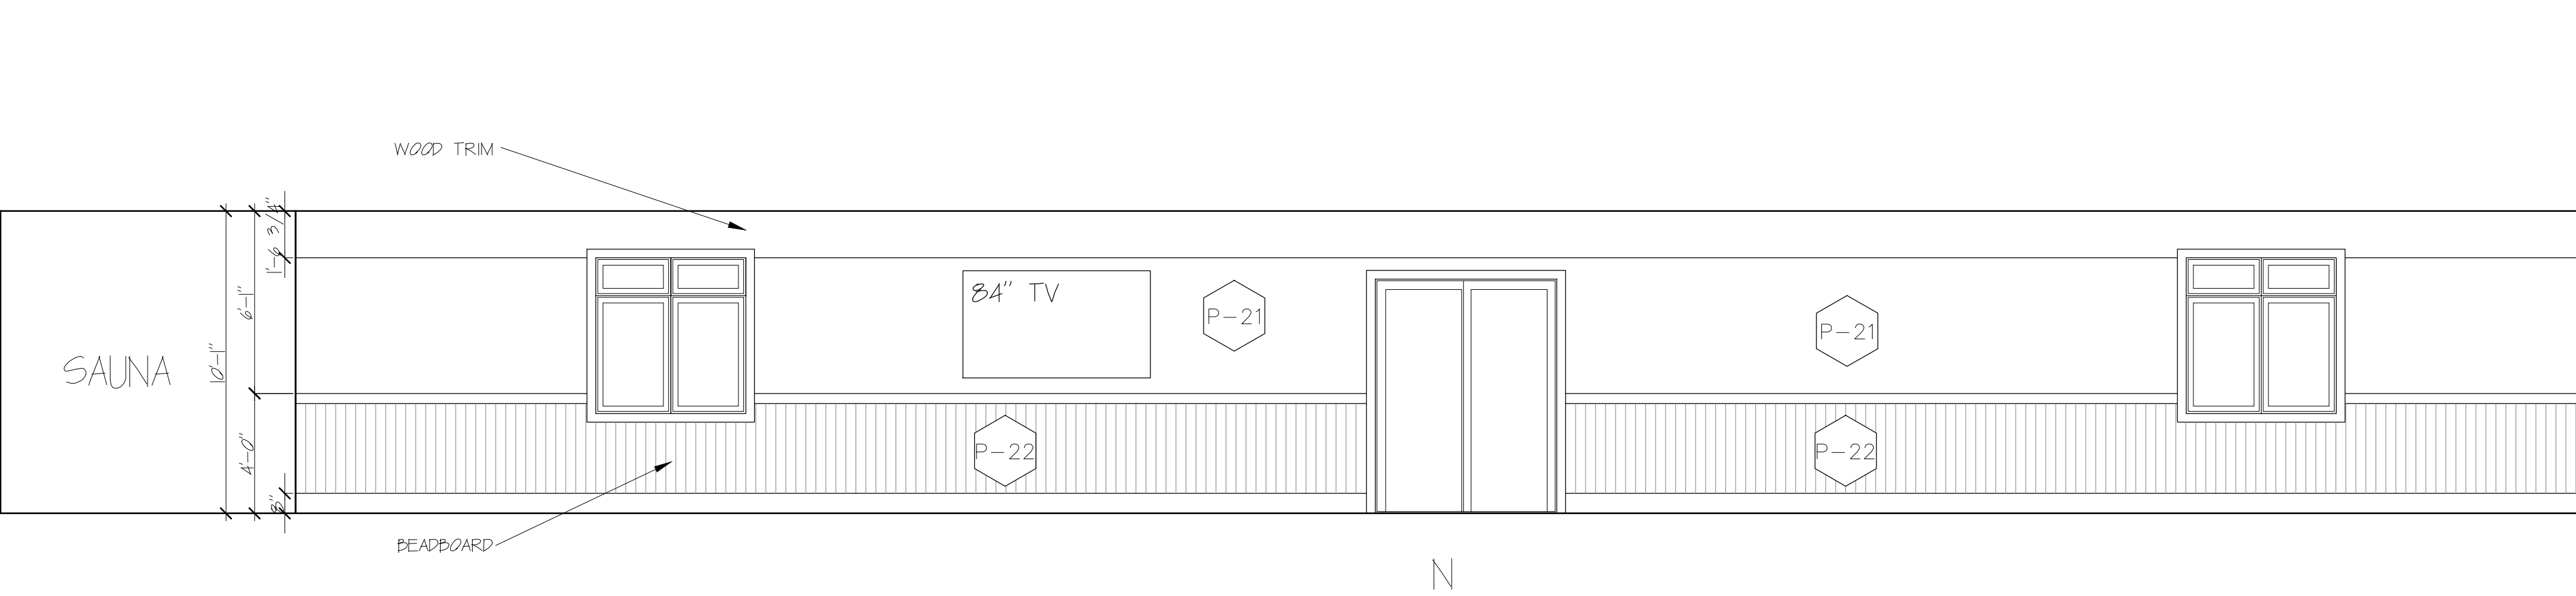


N

E

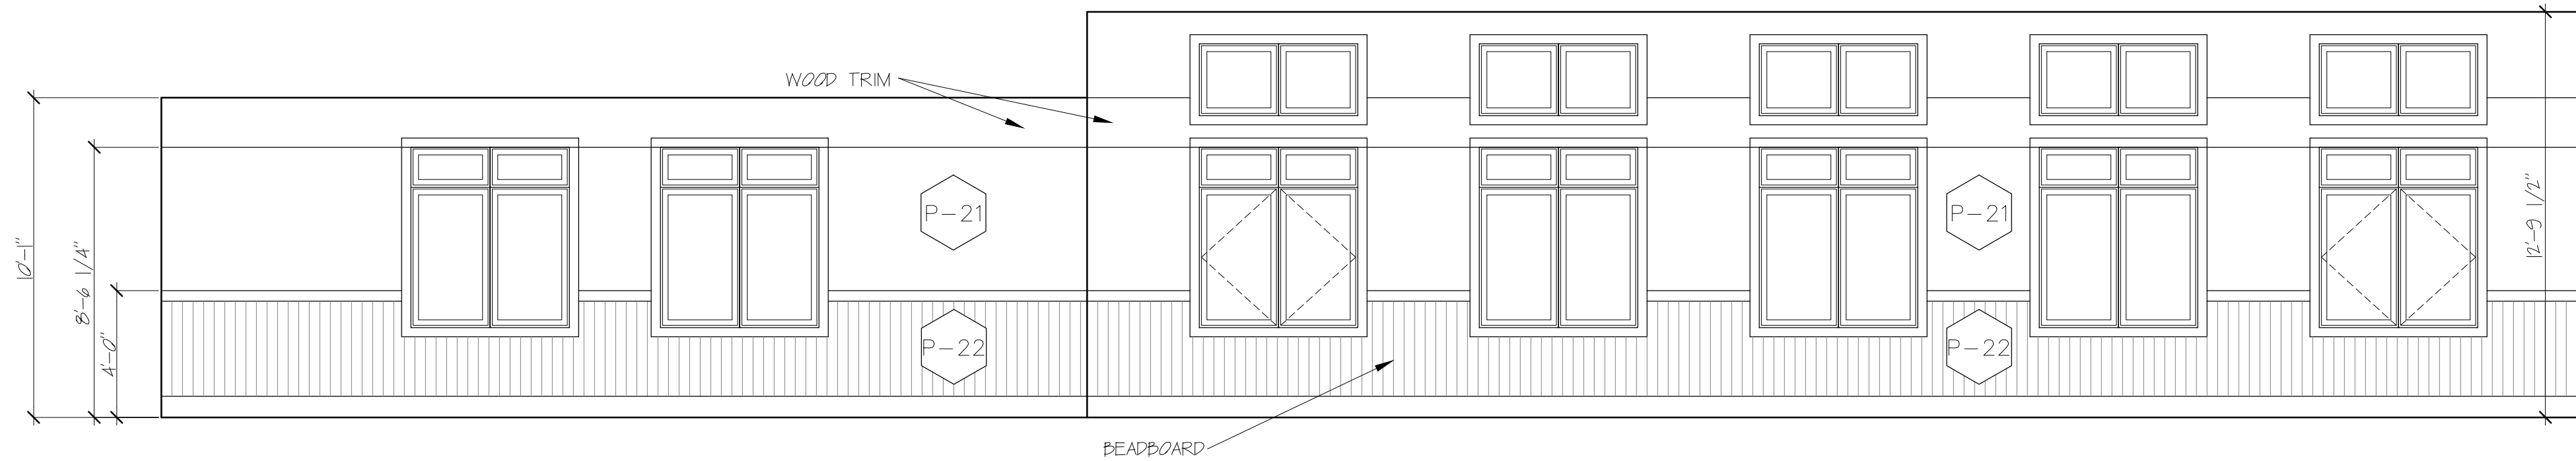


S

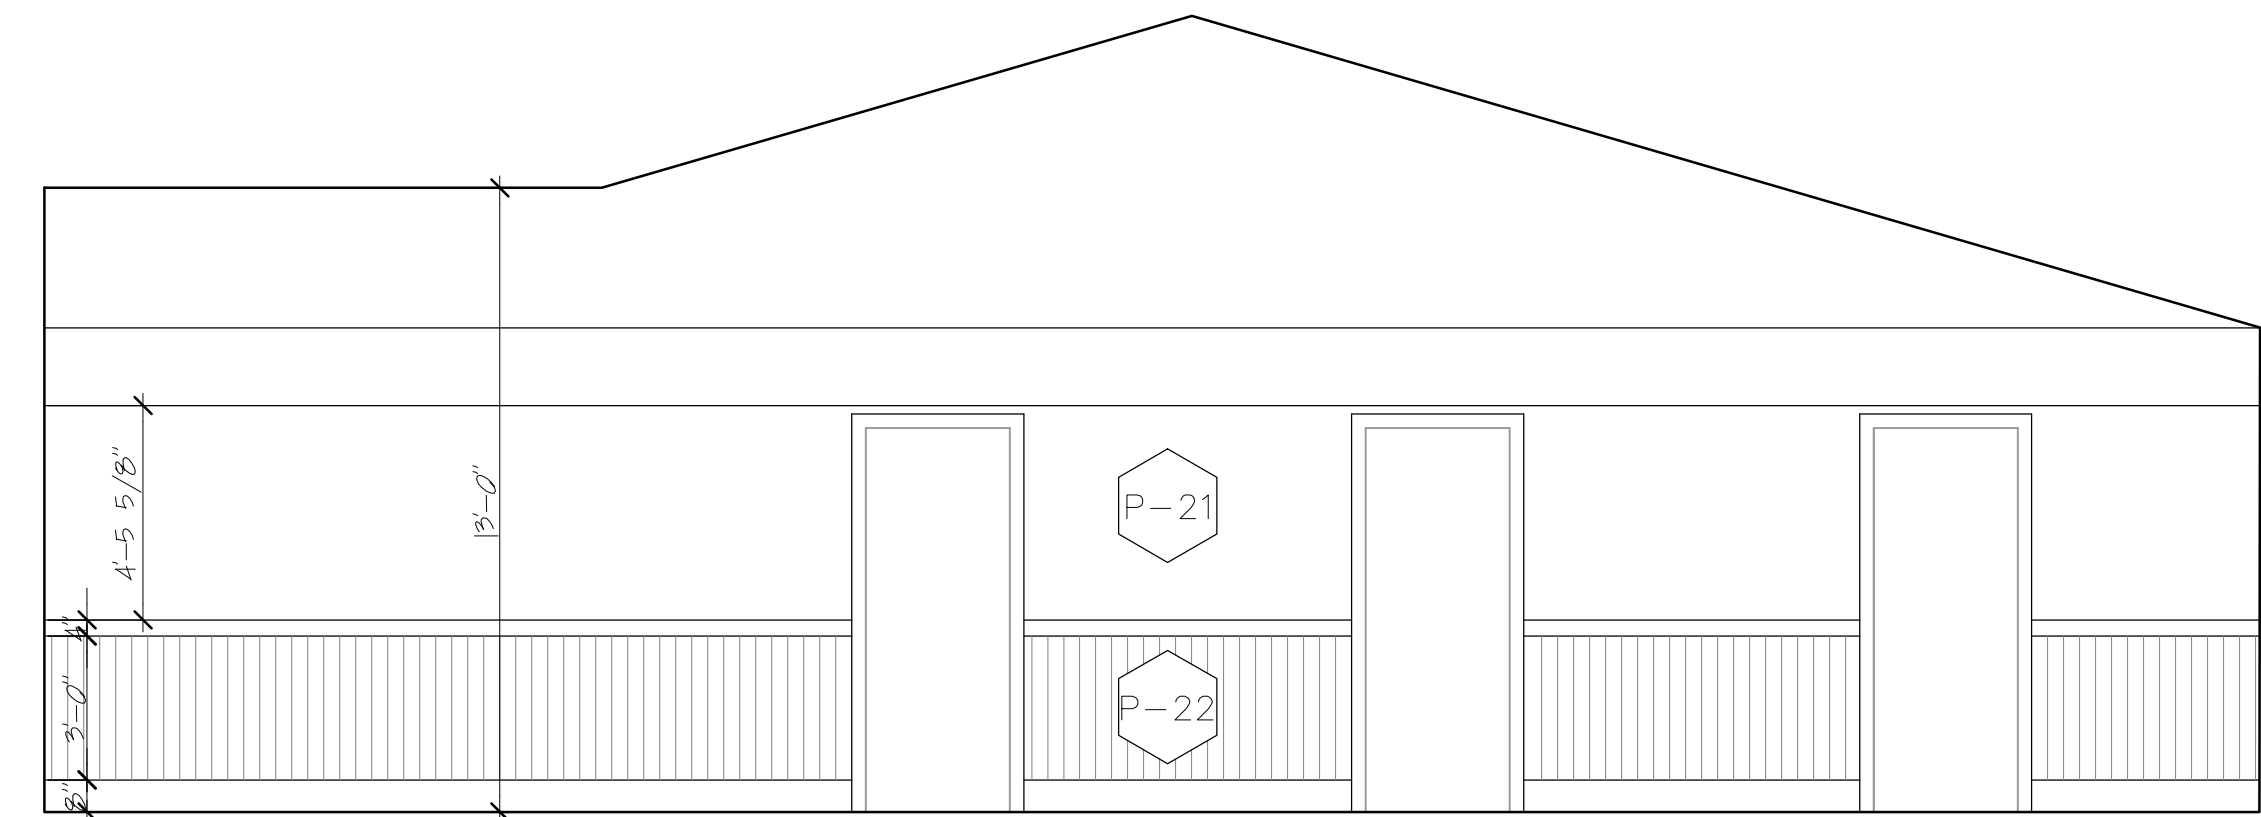


W

1 INTERIOR ELEVATIONS - GYM
SCALE: 1/4" = 1'-0"

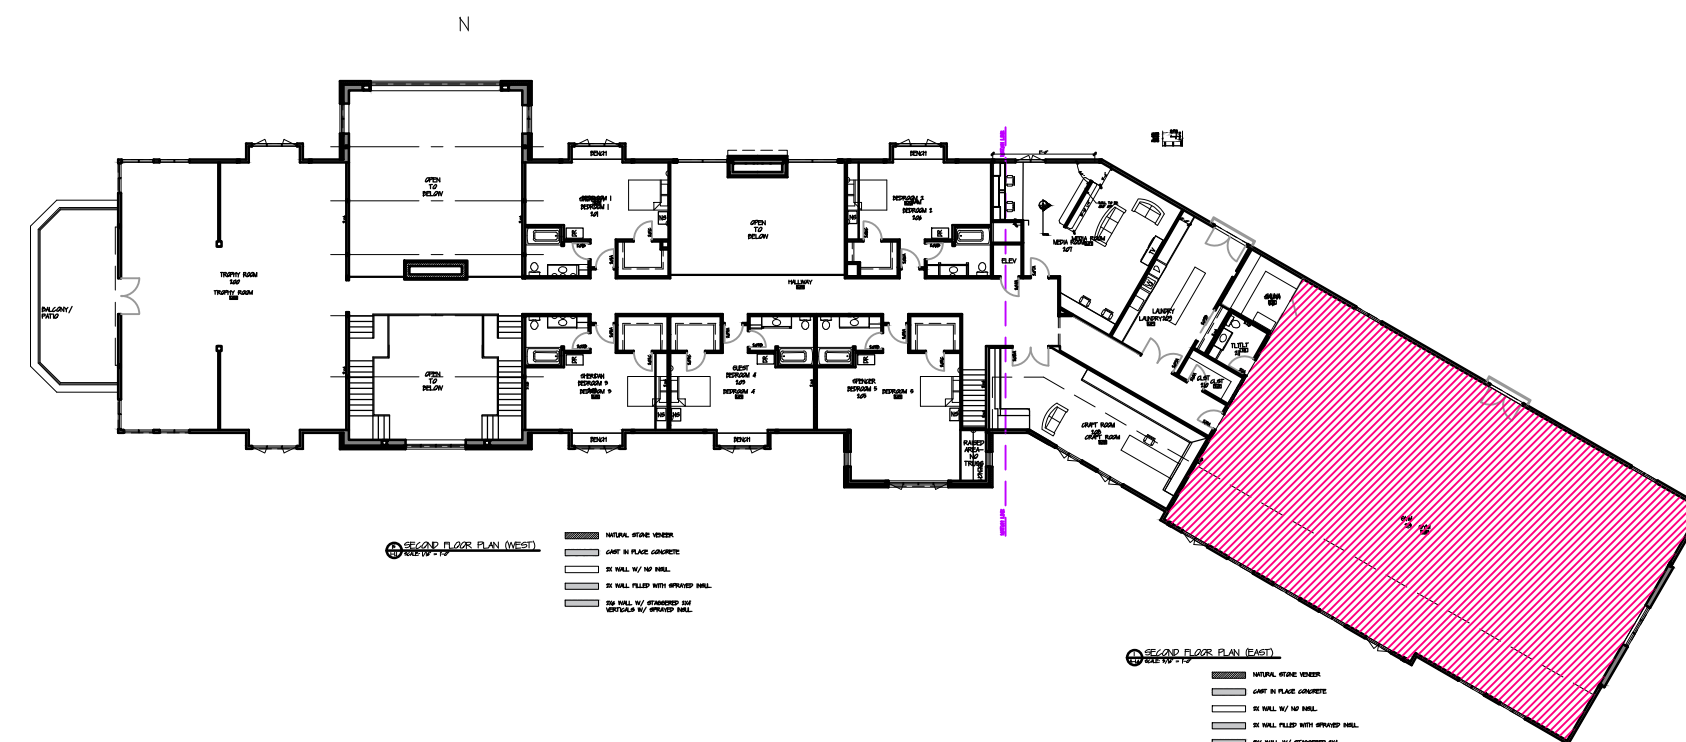

2 FLOOR PLAN
SCALE: 1/32" = 1'-0"


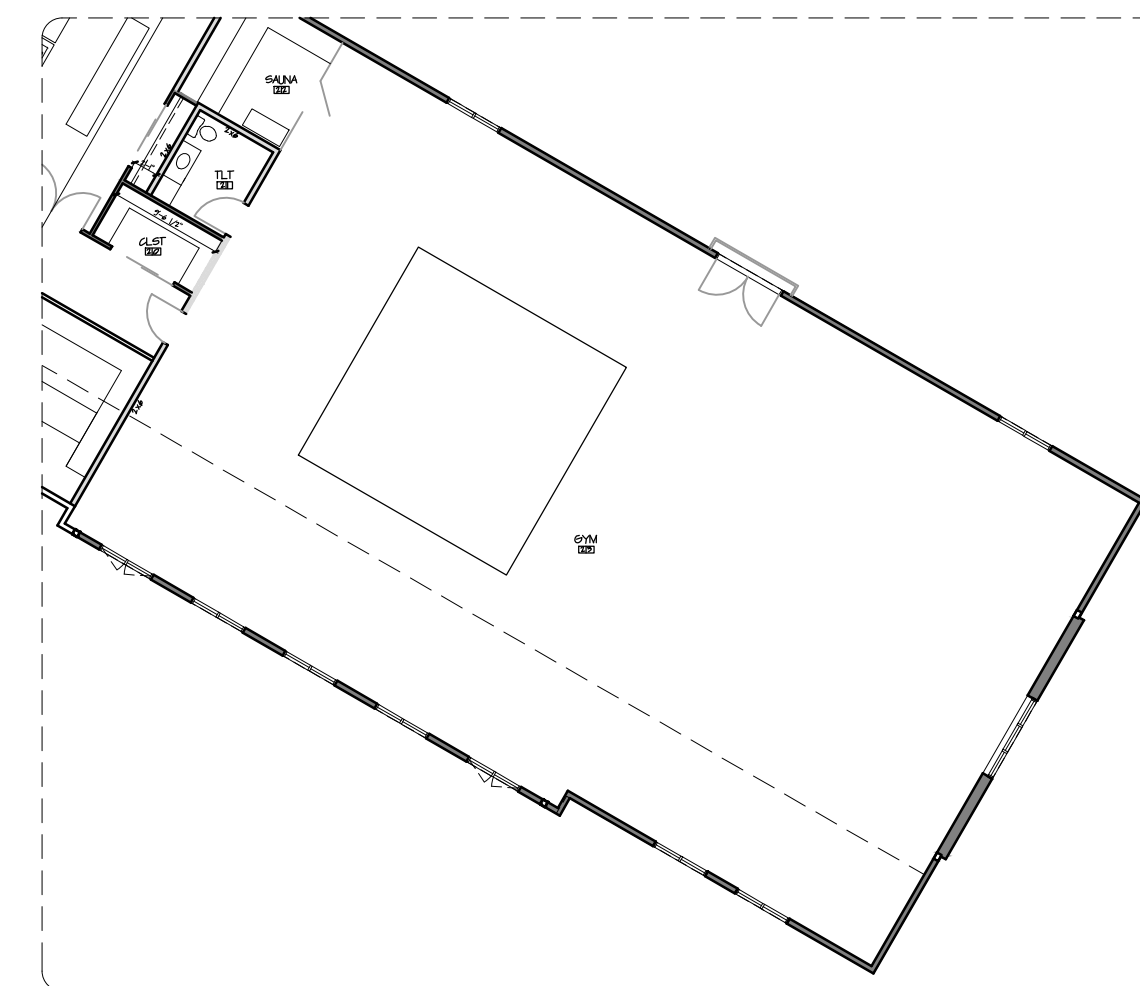


3 FLOOR PLAN - GYM
SCALE: 1/16" = 1'-0"


* MEASUREMENTS TO BE CONFIRM ON SITE




1 INTERIOR ELEVATIONS - TLT
1-120 SCALE: 1/4" = 1'-0"

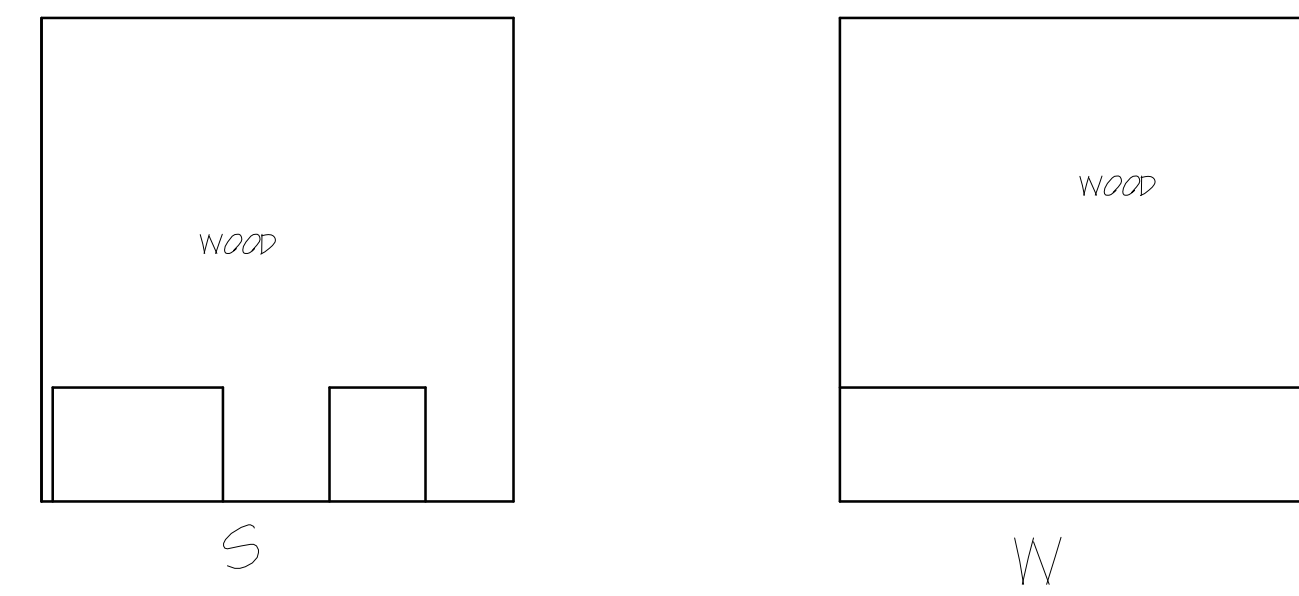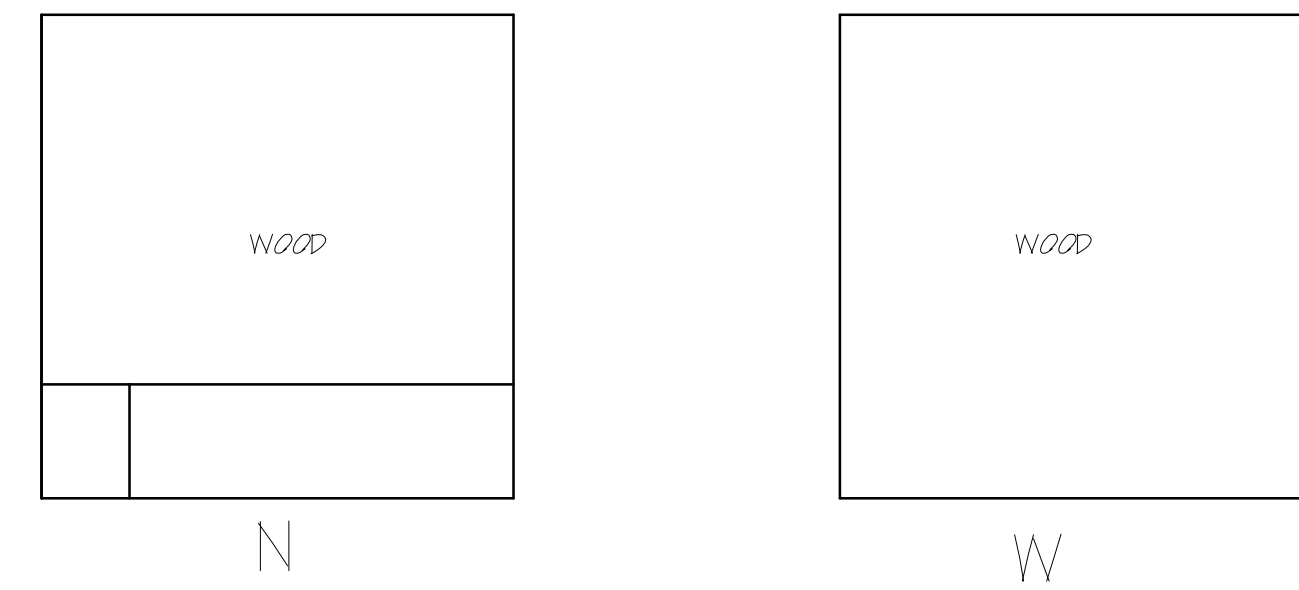

2 INTERIOR ELEVATIONS - SAUNA
1-120 SCALE: 1/4" = 1'-0"

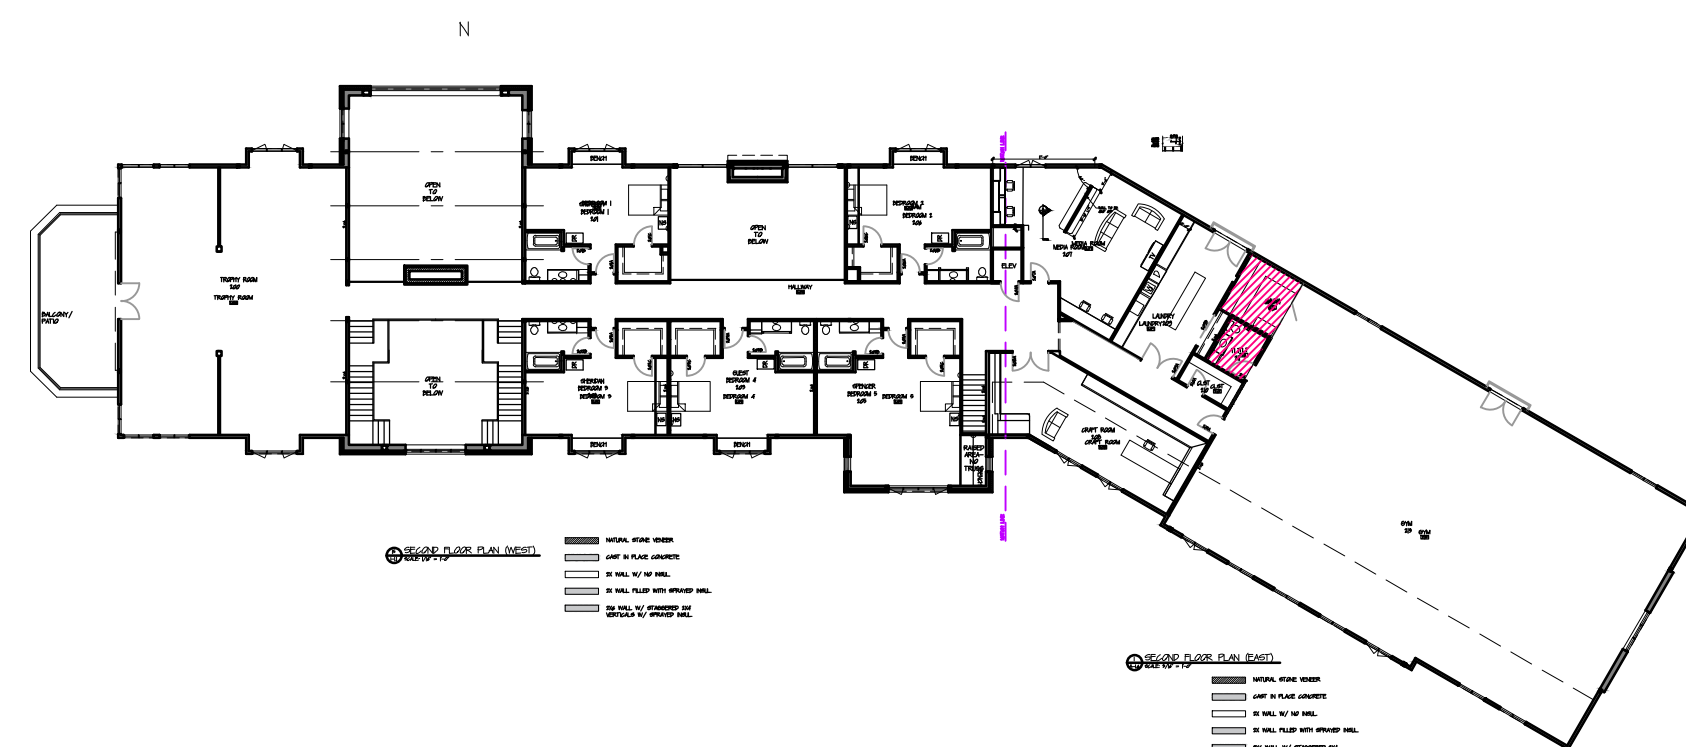

3 FLOOR PLAN
1-120 SCALE: 1/32" = 1'-0"

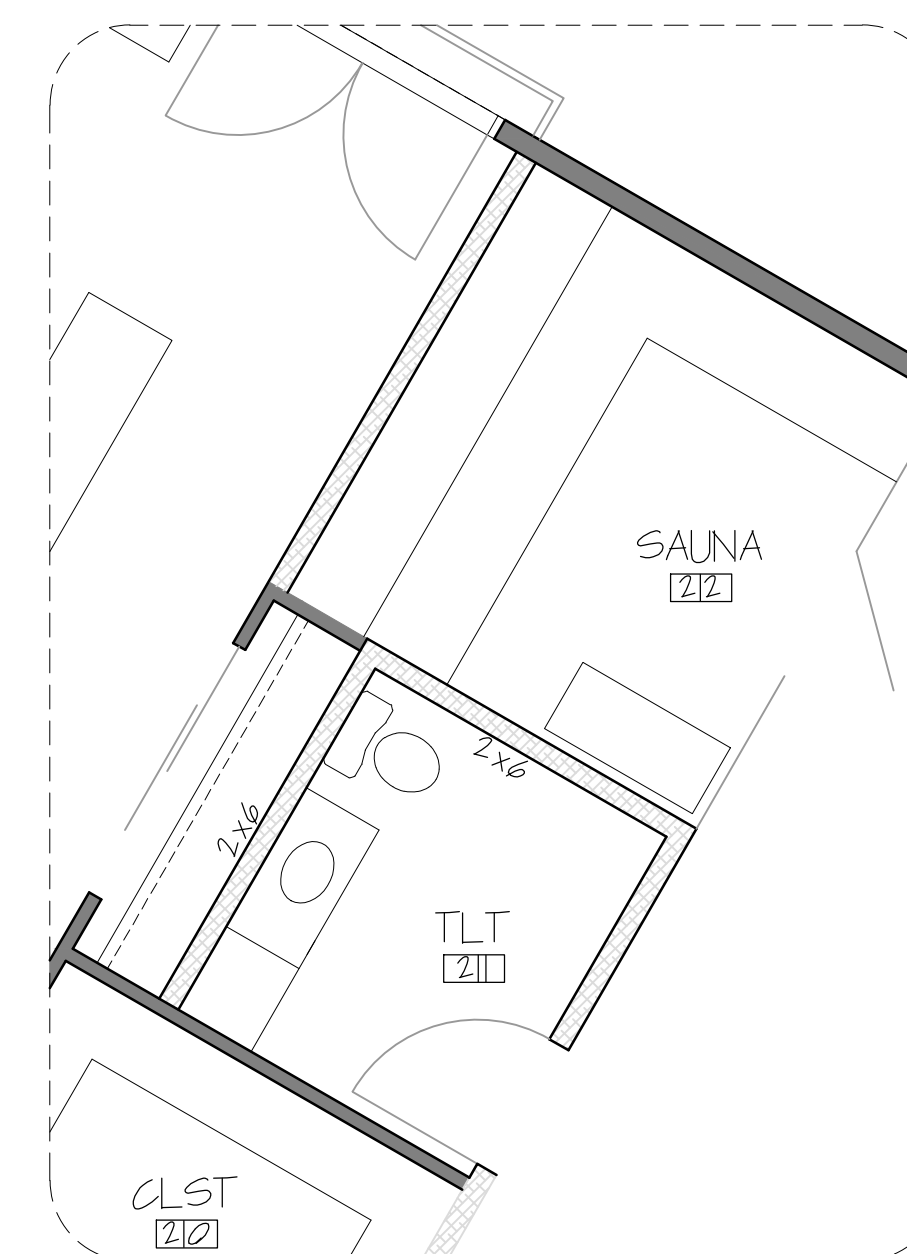

4 FLOOR PLAN - TLT - SAUNA
SCALE: 1/4" = 1'-0"

* MEASUREMENTS TO BE CONFIRM ON SITE

S.C. SWIDERSKI, LLC
401 Ranger Street, Mosinee, WI 54455
715.693.9522 Fax: 715.693.9523

AMP

REVISIONS

SWIDERSKI MANOR
INTERIOR ELEVATIONS
1720 SPATZ DRIVE
KRONENWETTER, WI

INTERIOR ELEV.

SHEET NUMBER


I-1.20

3/13/17


DATE _____

#####

SCALE

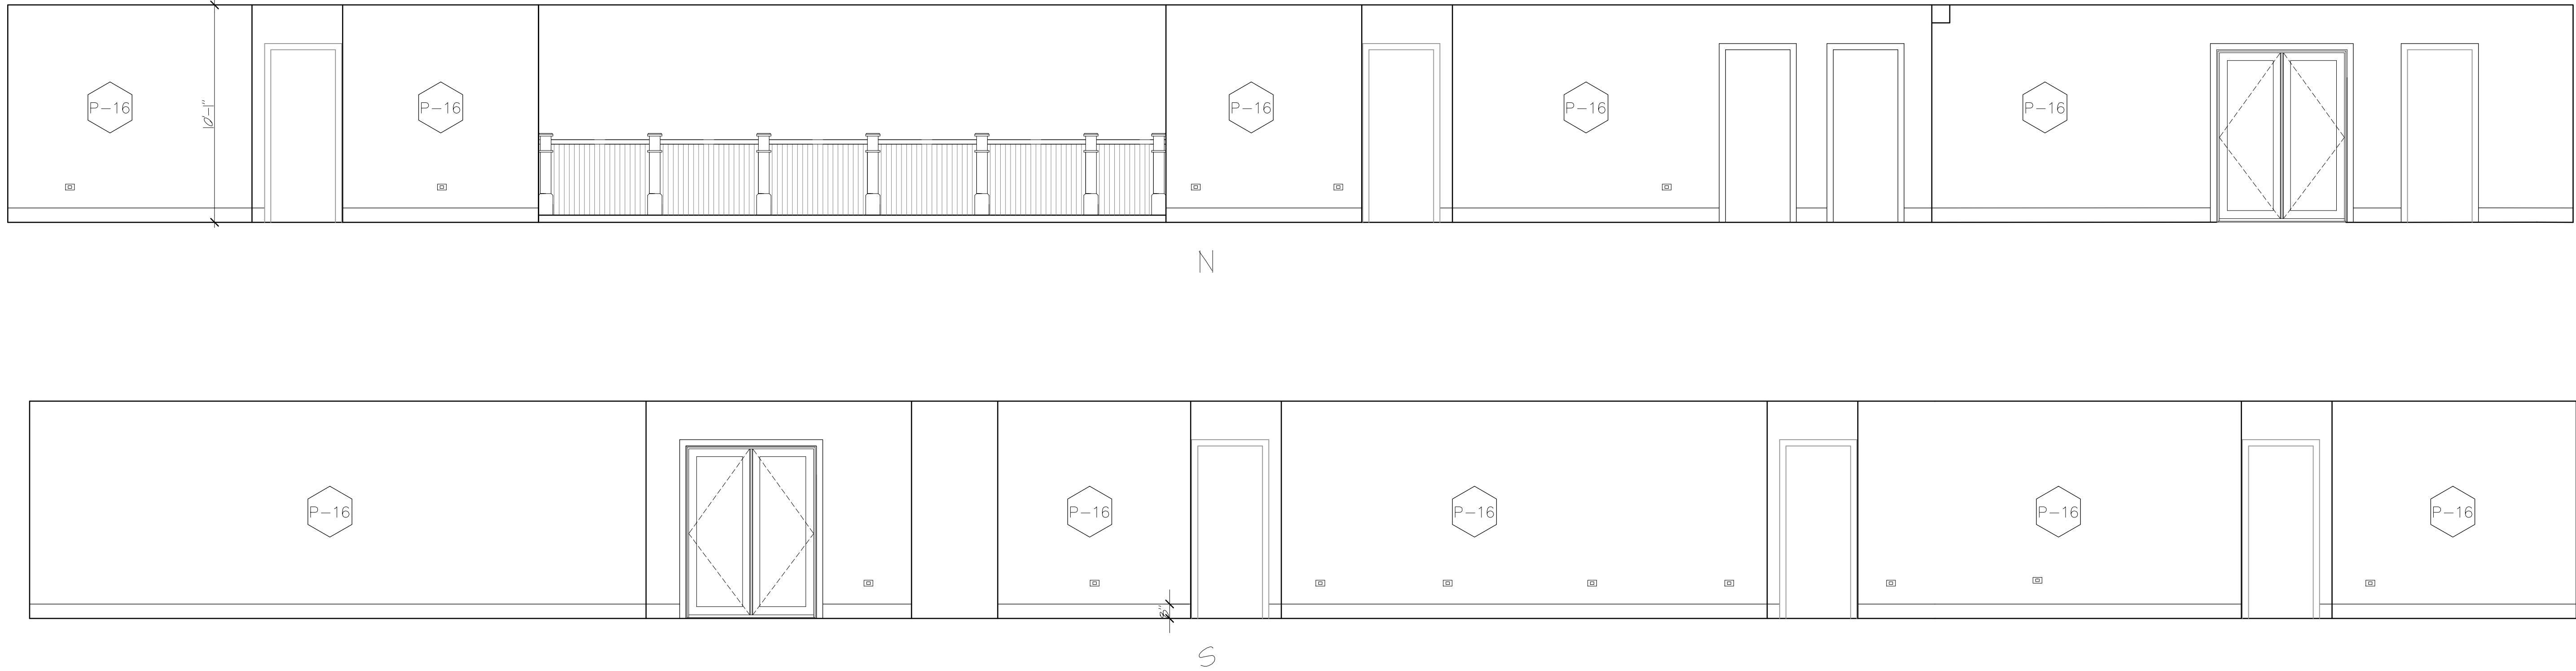

1 INTERIOR ELEVATIONS - HALLWAY
1-121 SCALE: 1/4" = 1'-0"

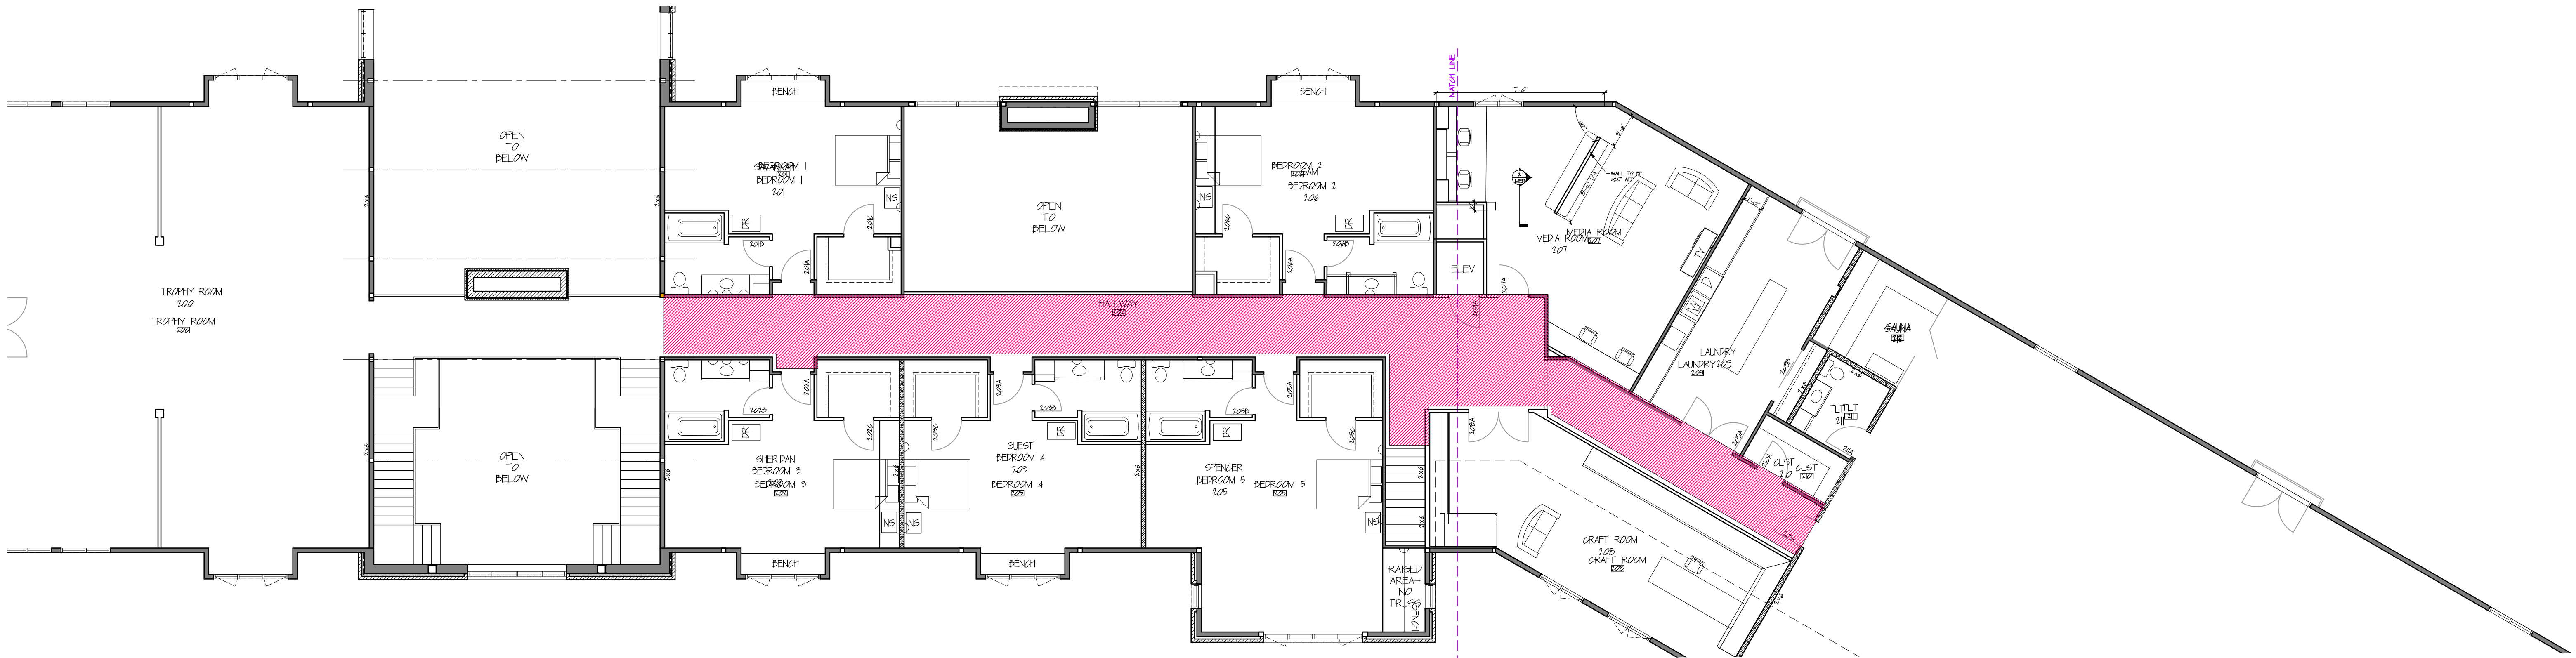

2 FLOOR PLAN
1-121 SCALE: 1/8" = 1'-0"

* MEASUREMENTS TO BE CONFIRM ON SITE

S.C. SWIDERSKI, LLC
401 Ranger Street, Mosinee, WI 54455
715.693.9522 Fax: 715.693.9523

STAMP


REVISIONS

PROJECT
SWIDERSKI MANOR
INTERIOR ELEVATIONS
1720 SPATZ DRIVE
KRONENWETTER, WI


SHEET TITLE
INTERIOR ELEV.

SHEET NUMBER
I-1.21
03/13/17
DATE


SCALE

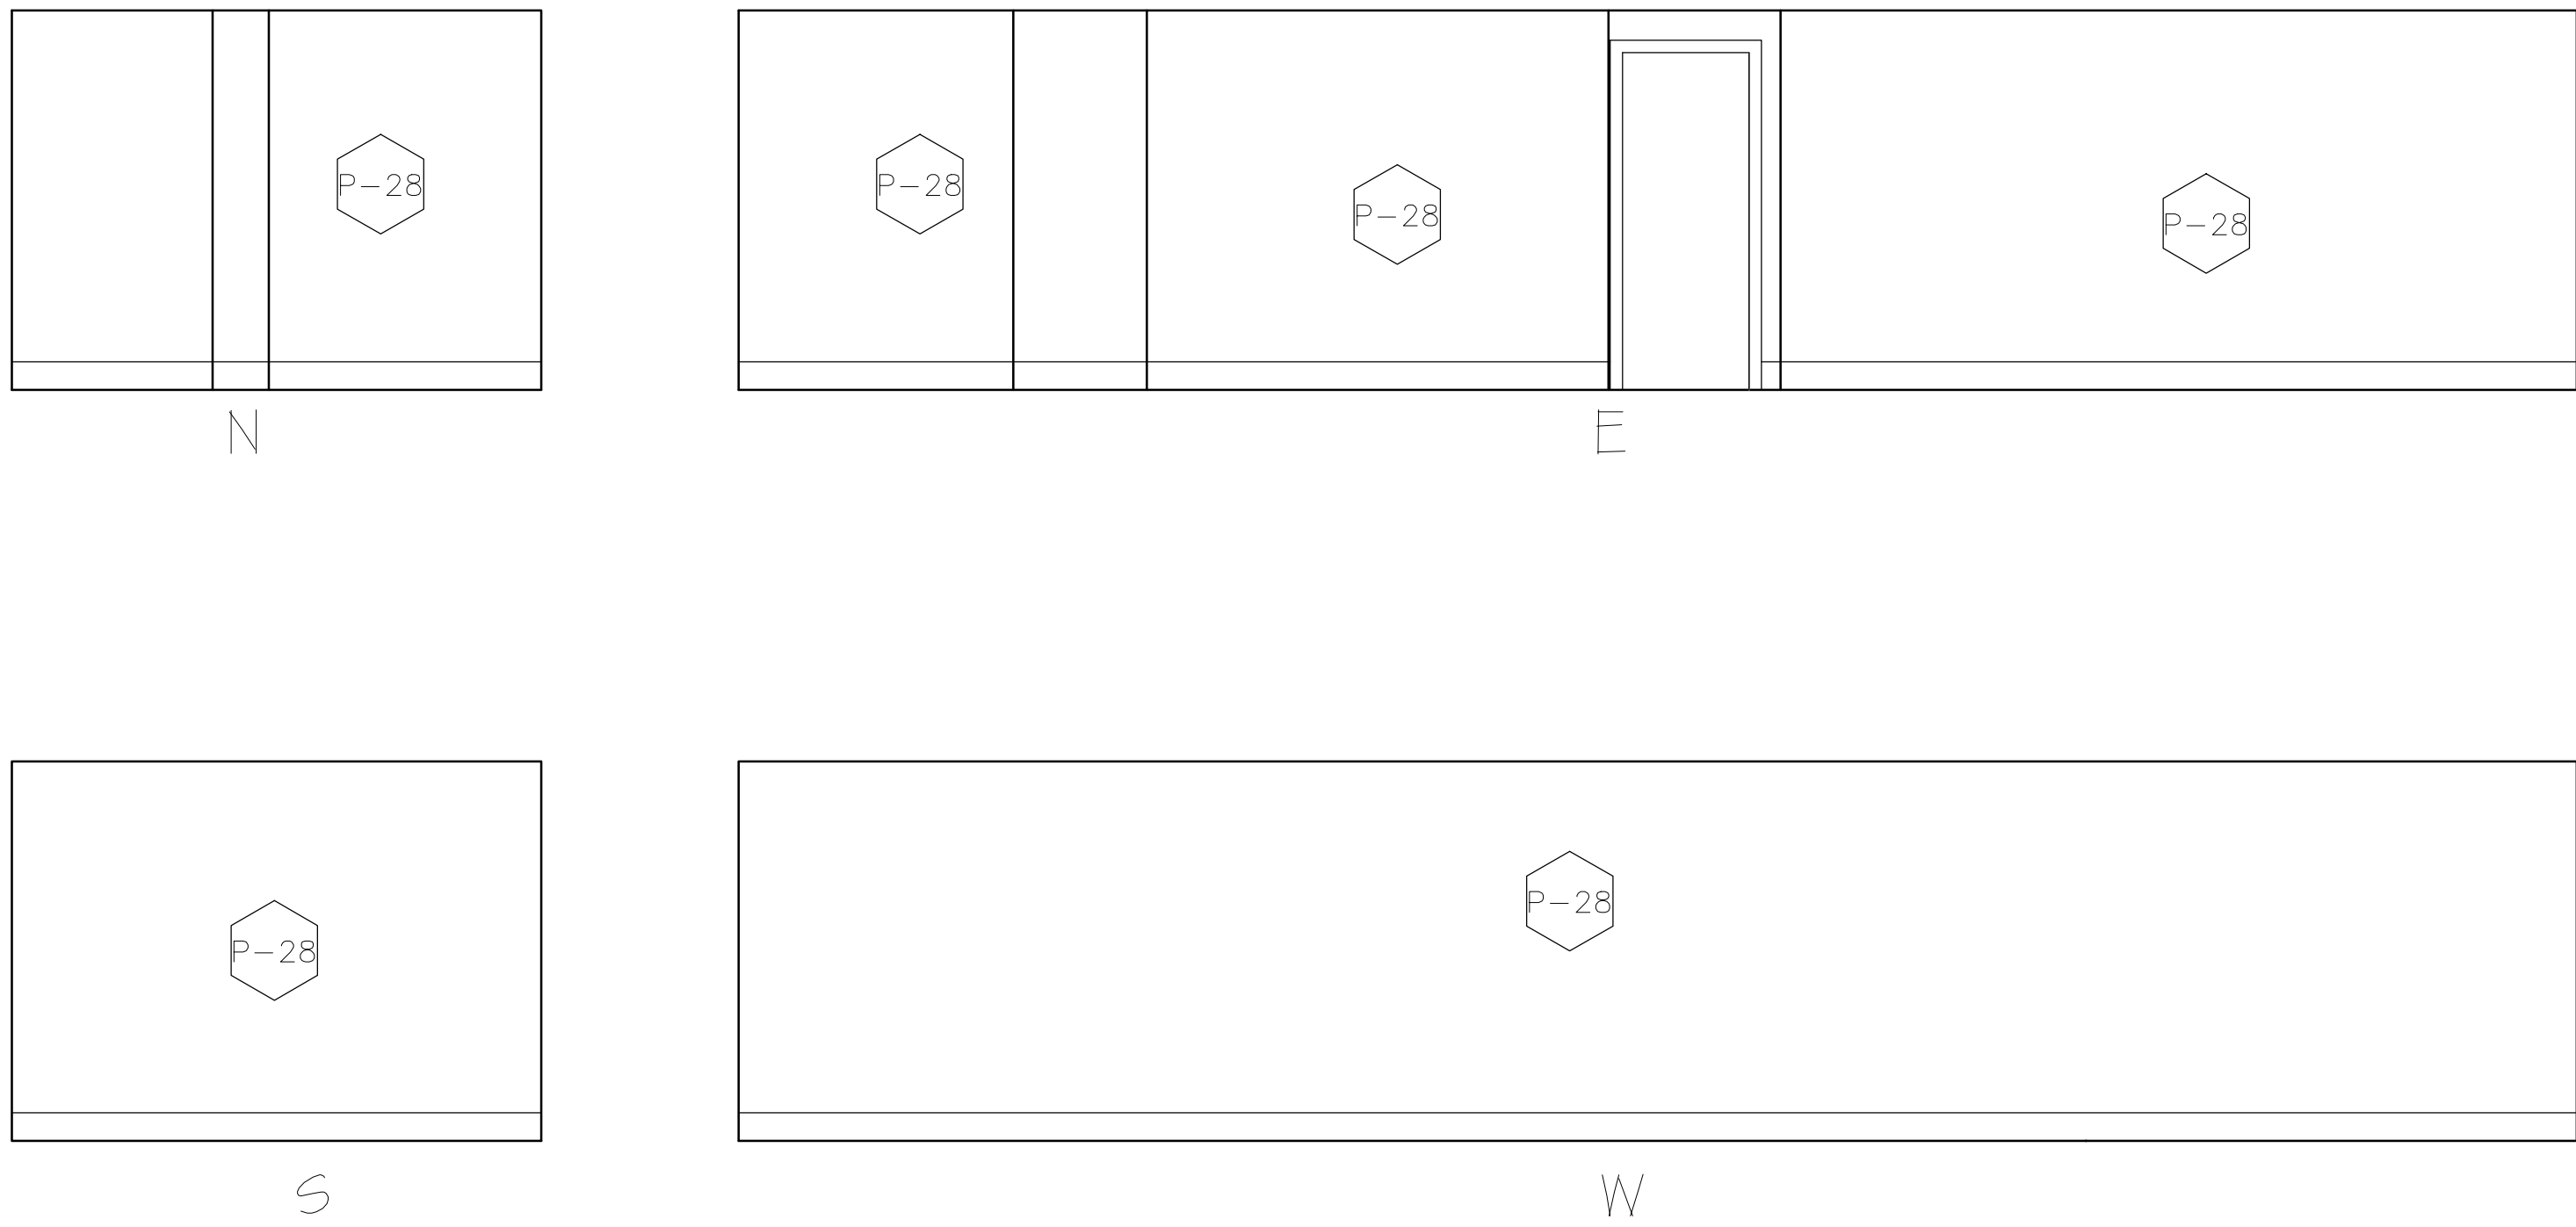


1 INTERIOR ELEVATIONS - UTILITY STORAGE
I-1.22 SCALE: 1/4" = 1'-0"

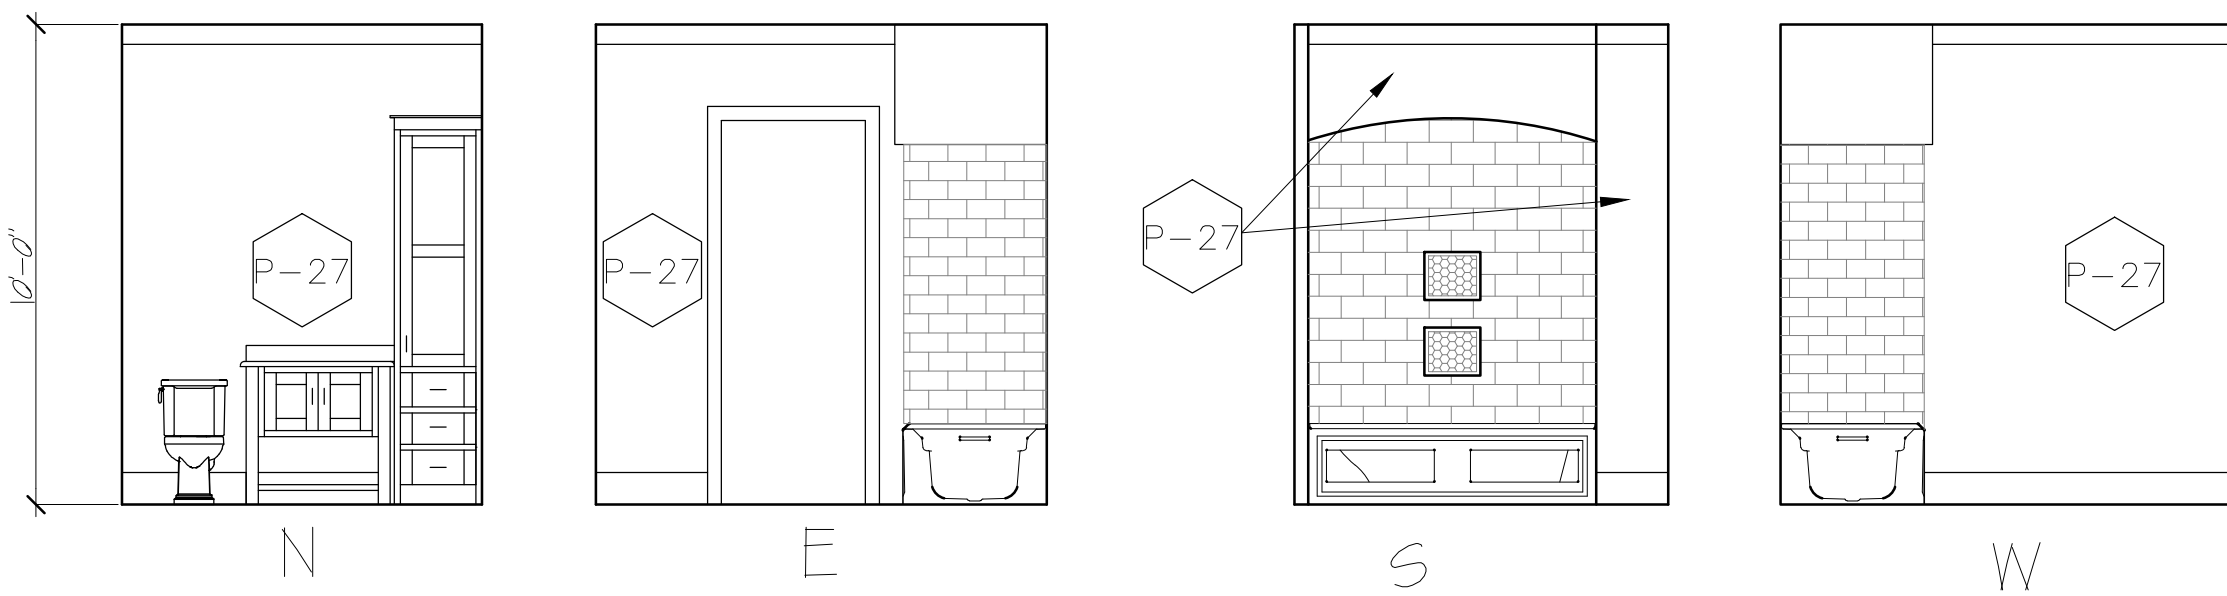


3 INTERIOR ELEVATIONS - GUEST BATHROOM
I-1.22 SCALE: 1/4" = 1'-0"

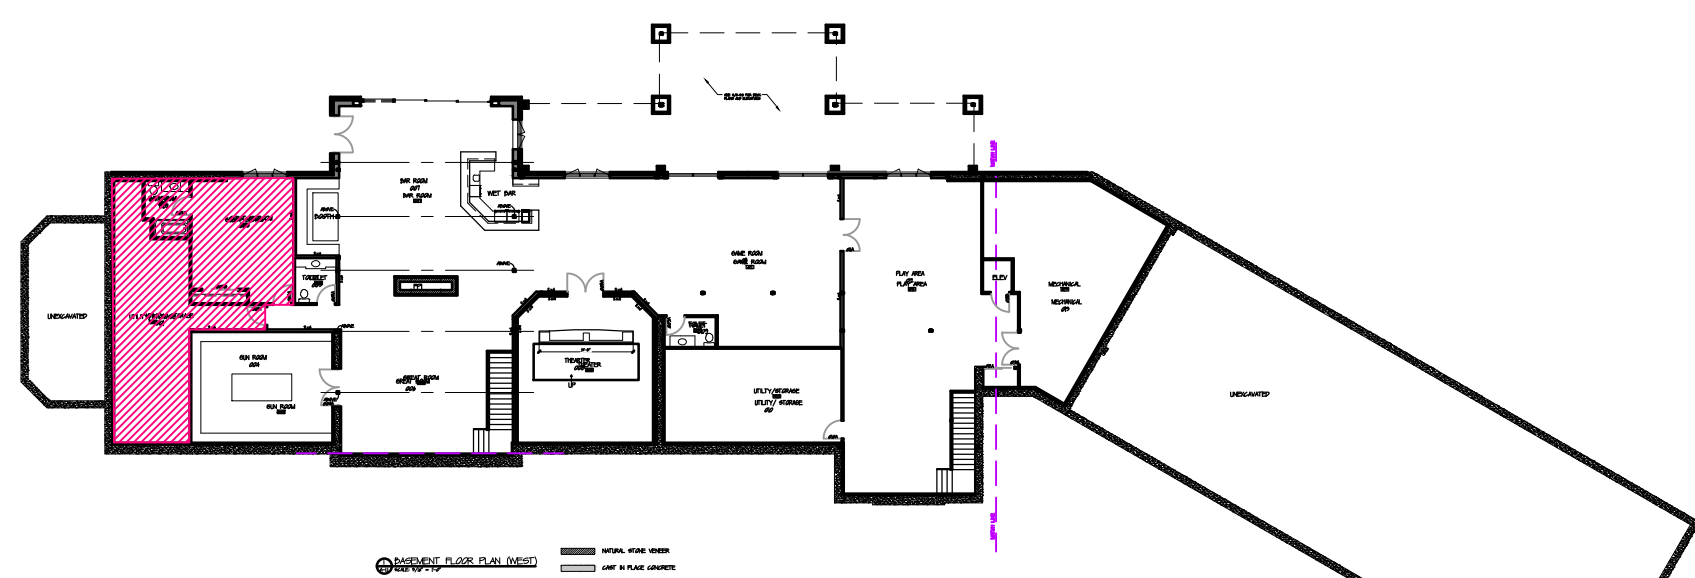

4 FLOOR PLAN
I-1.22 SCALE: 1/32" = 1'-0"

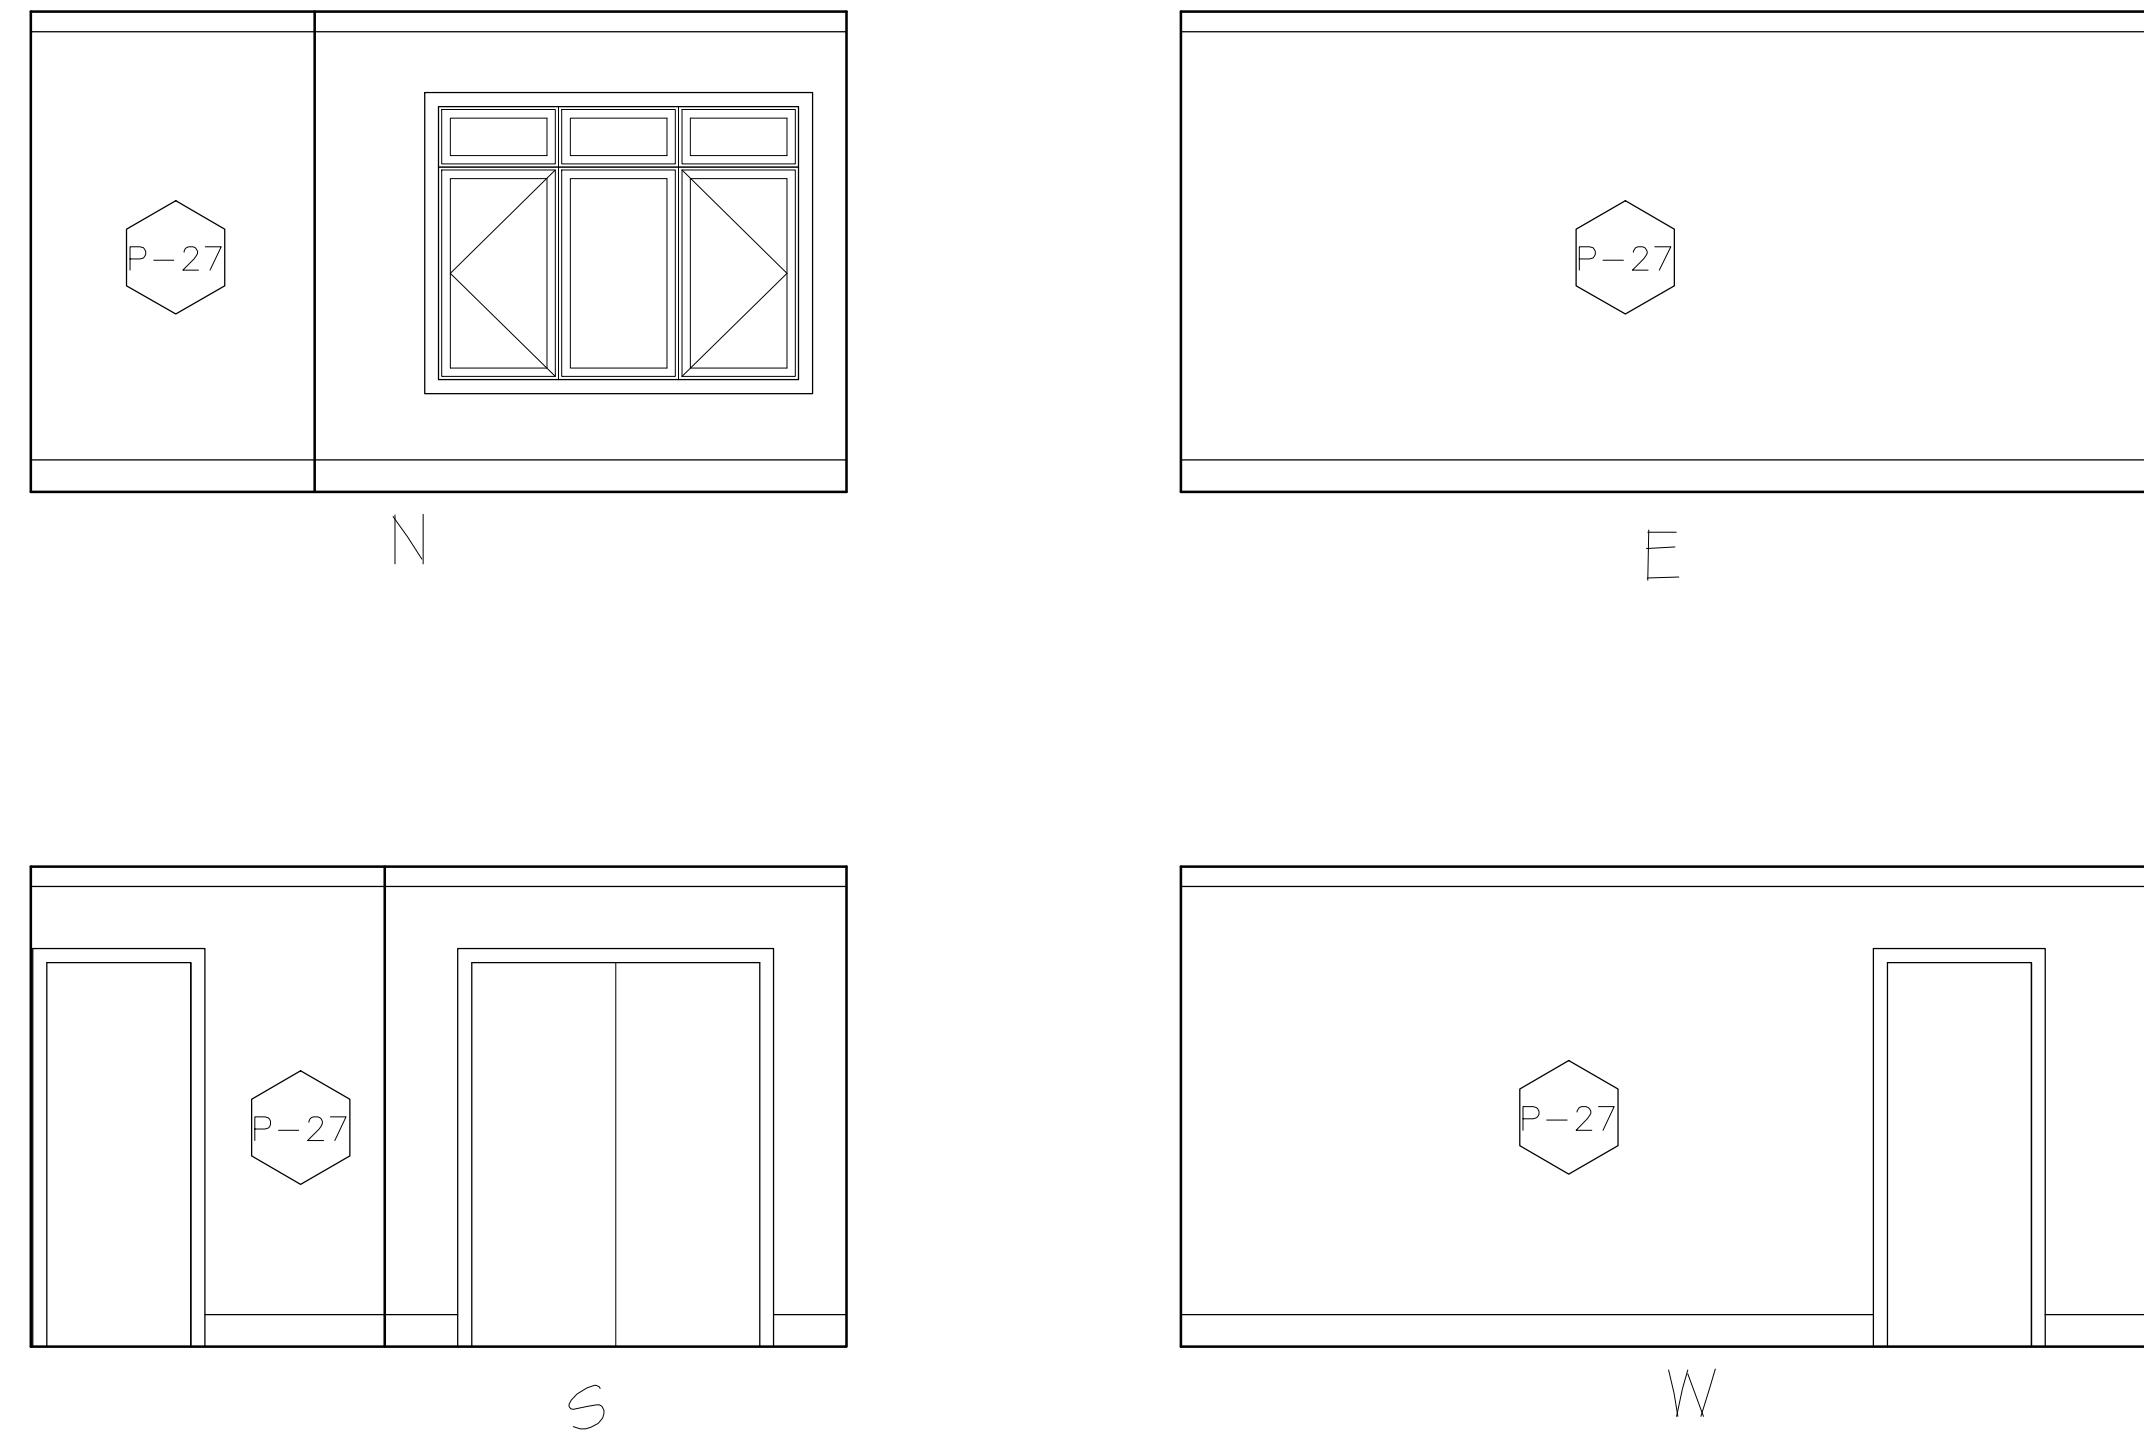

2 INTERIOR ELEVATIONS - GUEST BEDROOM
I-1.22 SCALE: 1/4" = 1'-0"

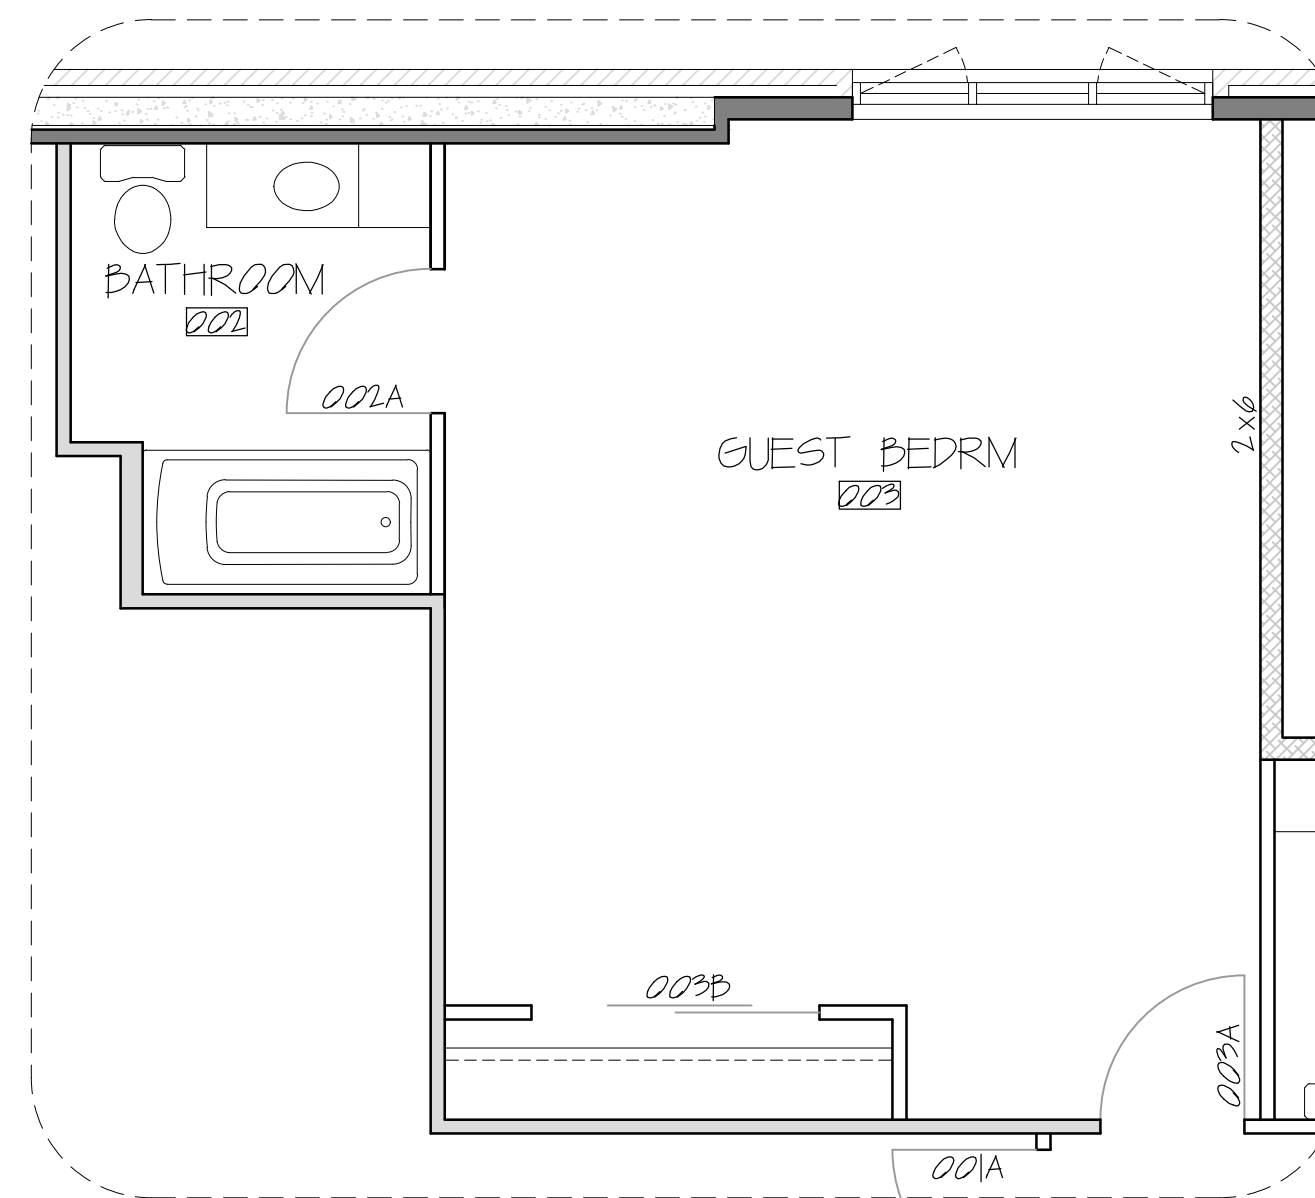

5 FLOOR PLAN - GUEST BATH - STORAGE
I-1.22 SCALE: 1/16" = 1'-0"

* MEASUREMENTS TO BE CONFIRM ON SITE

S.C. SWIDERSKI, LLC
401 Ranger Street, Mosinee, WI 54455
715.693.9522 Fax: 715.693.9523

STAMP


REVISIONS

PROJECT
SWIDERSKI MANOR
INTERIOR ELEVATIONS
1720 SPATZ DRIVE
KRONENWETTER, WI


SHEET TITLE
INTERIOR ELEV.

SHEET NUMBER
I-1.22
03/13/17
DATE


SCALE

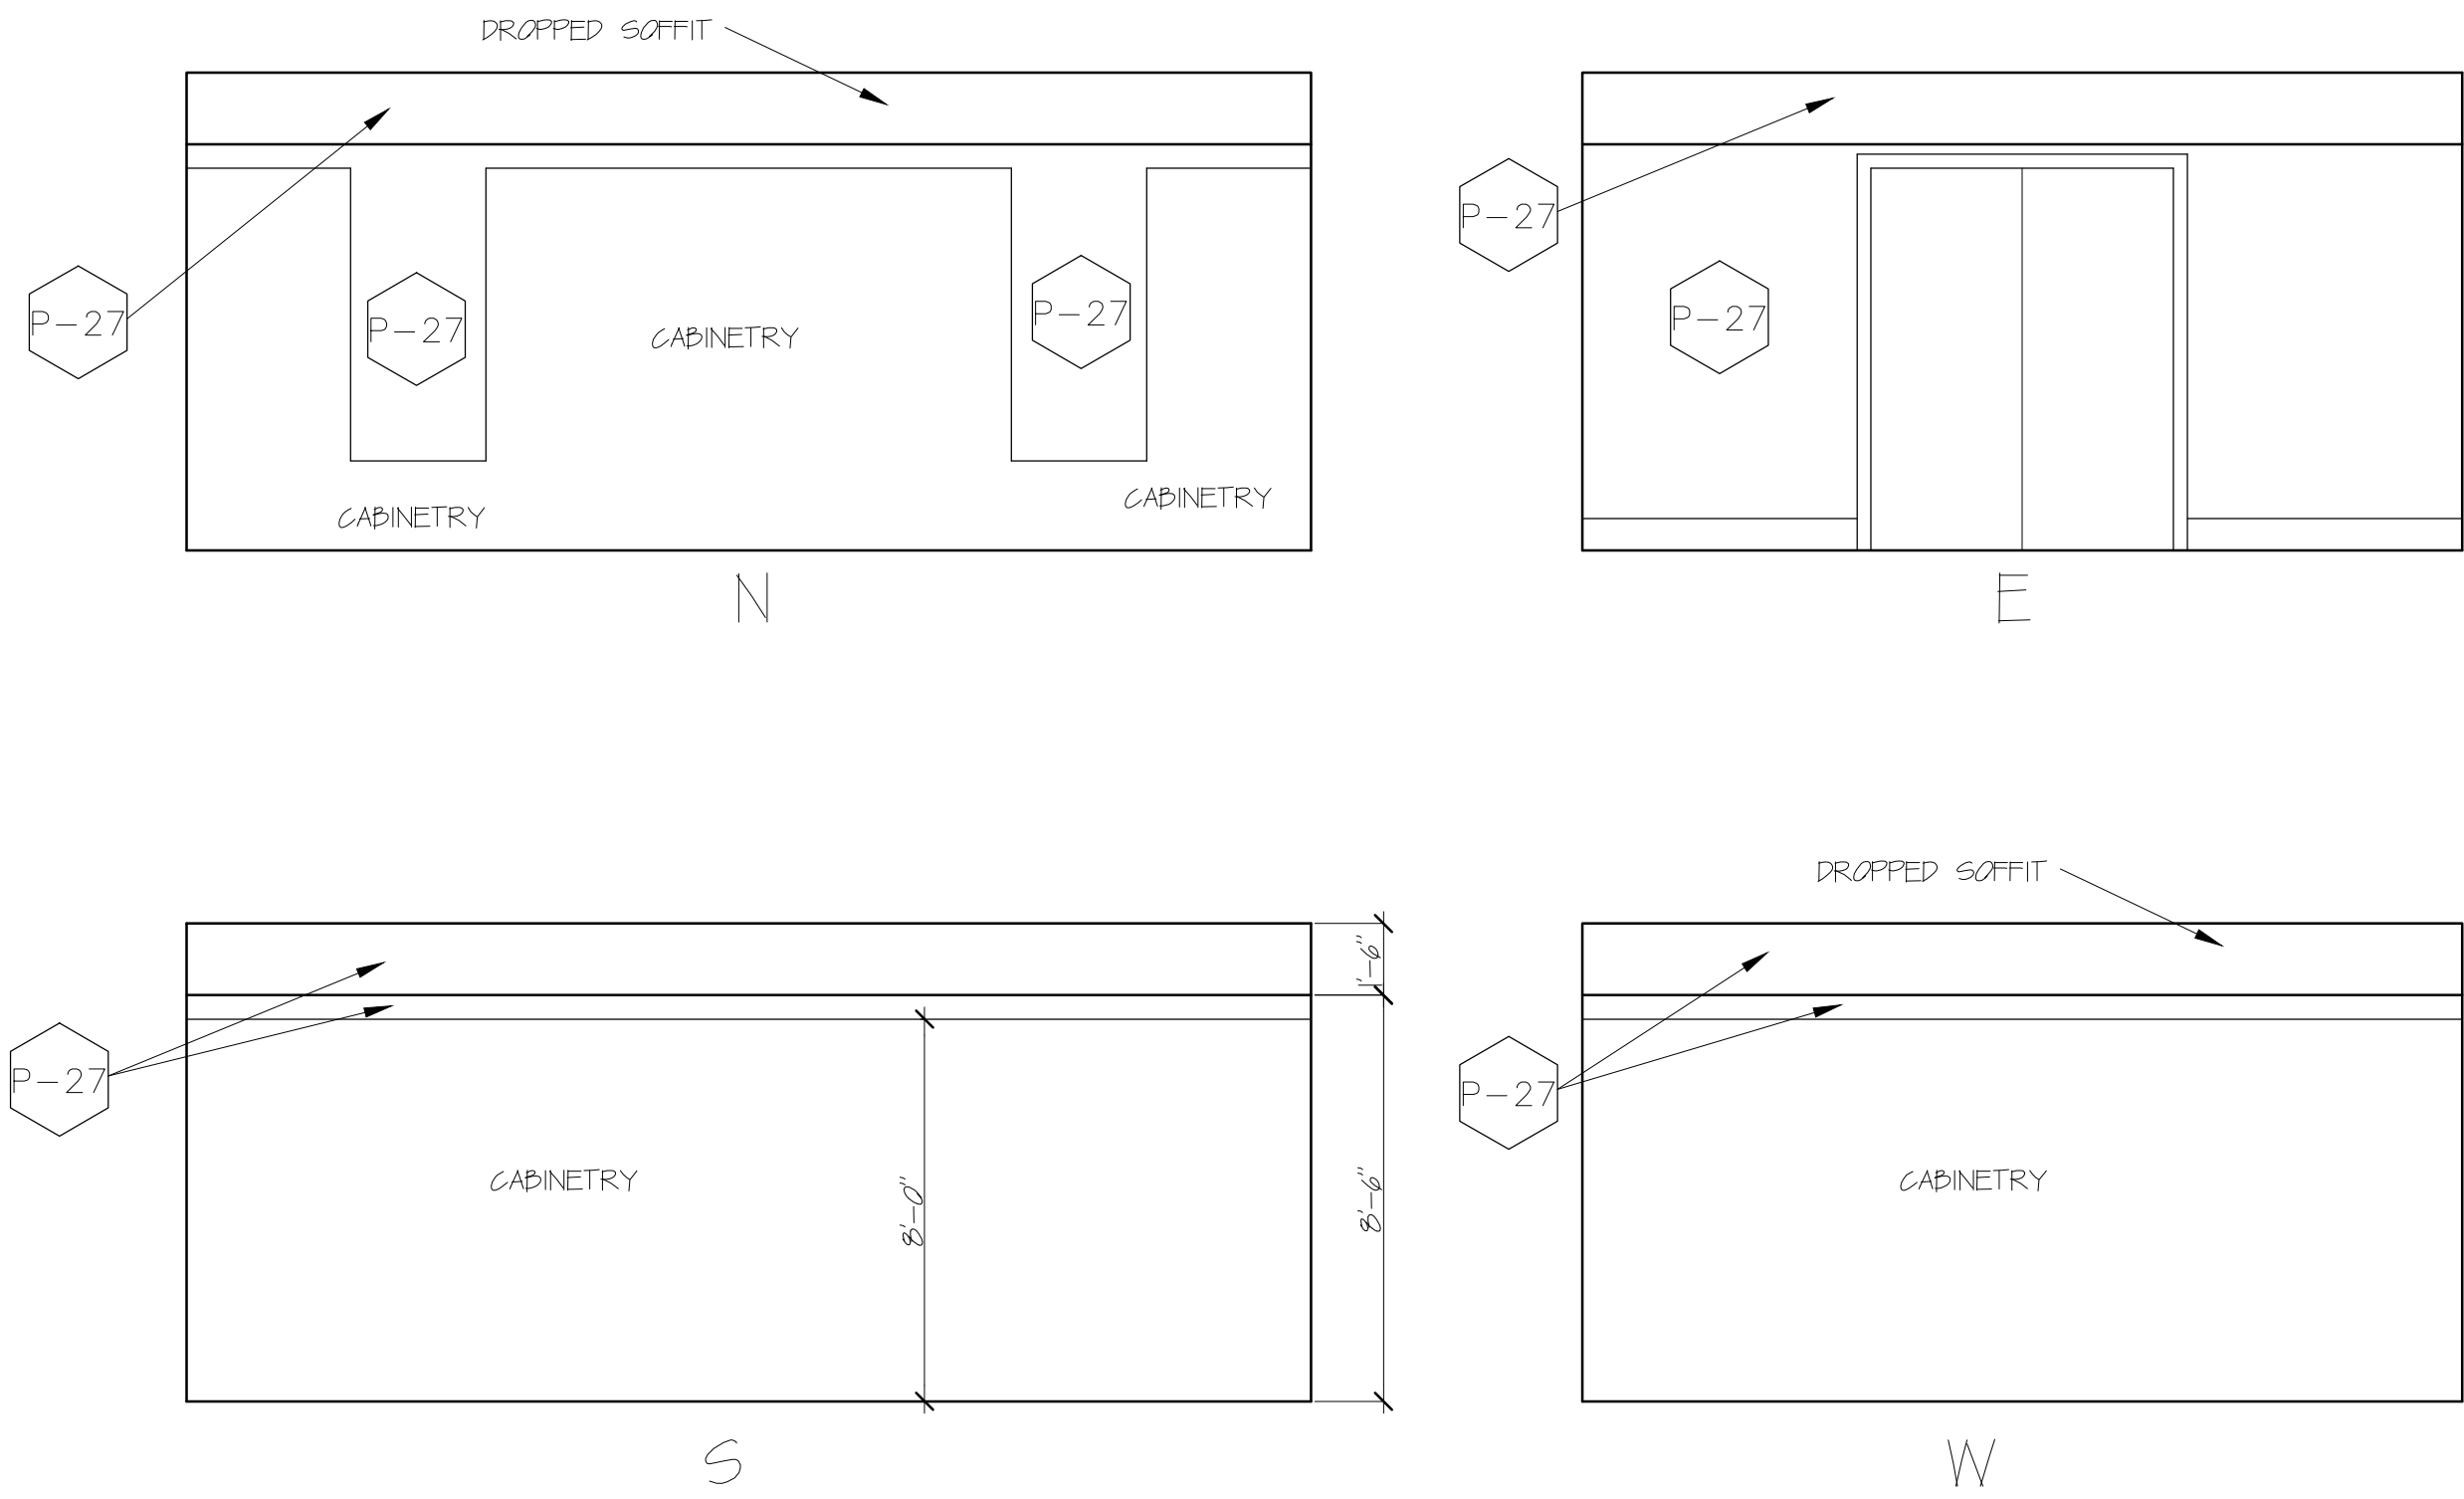


1 INTERIOR ELEVATIONS - GUN ROOM
I-1.23 SCALE: 1/4" = 1'-0"

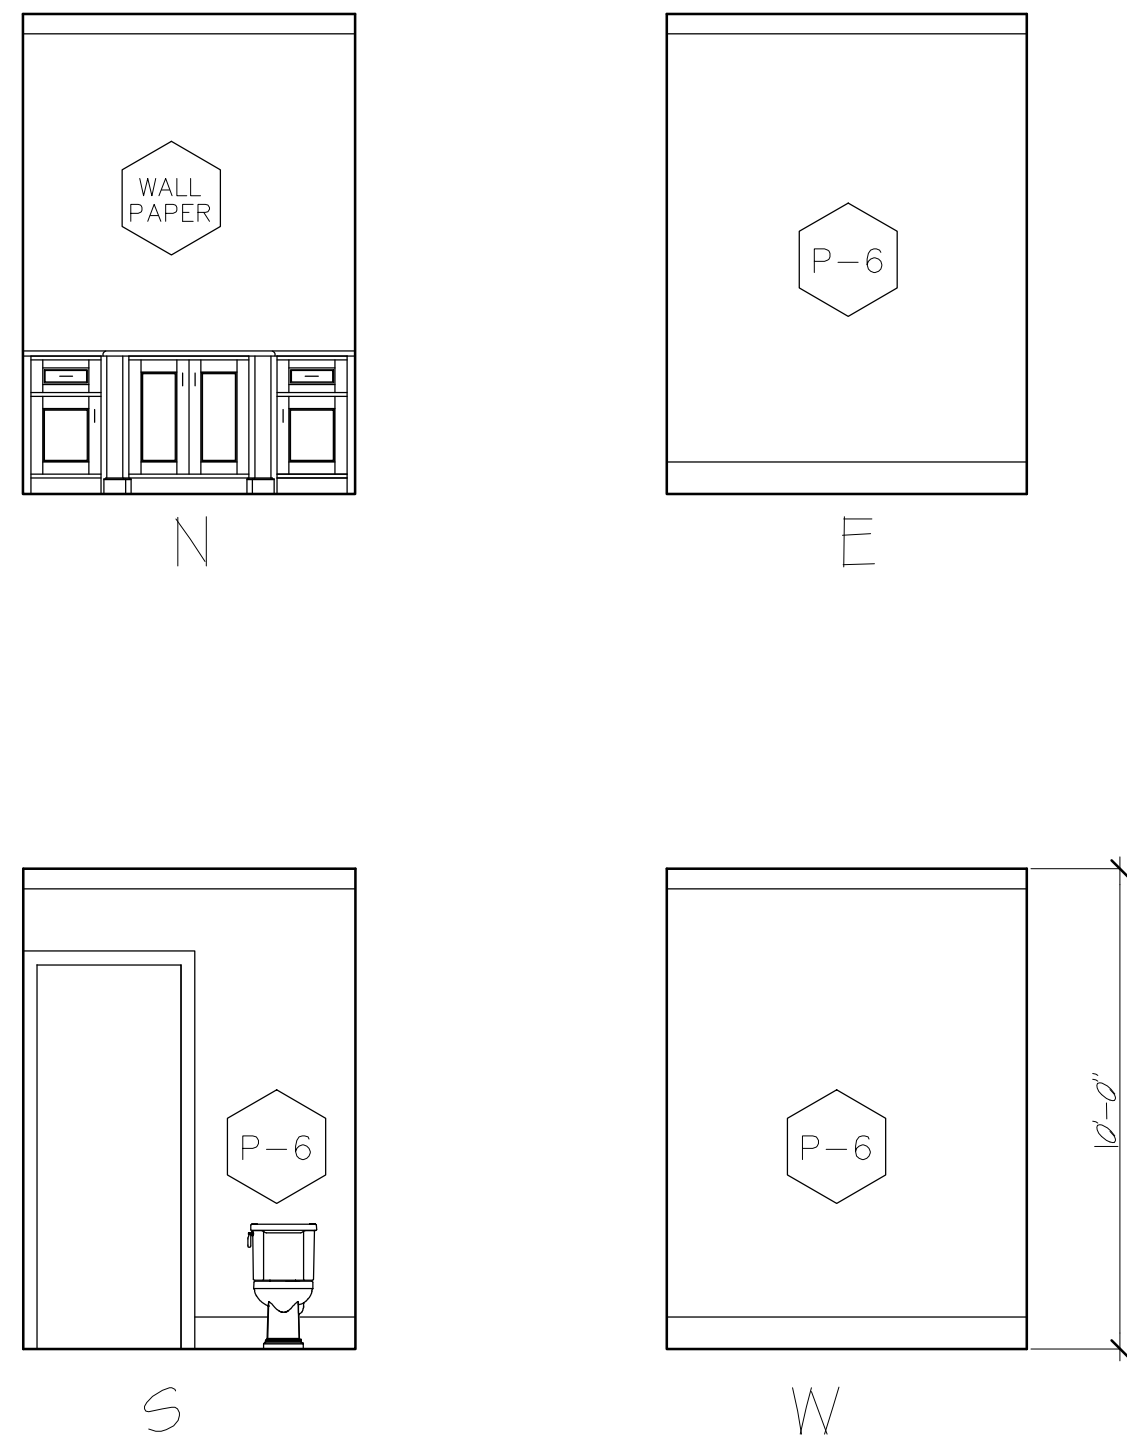


2 INTERIOR ELEVATIONS - TOILET
I-1.23 SCALE: 1/4" = 1'-0"

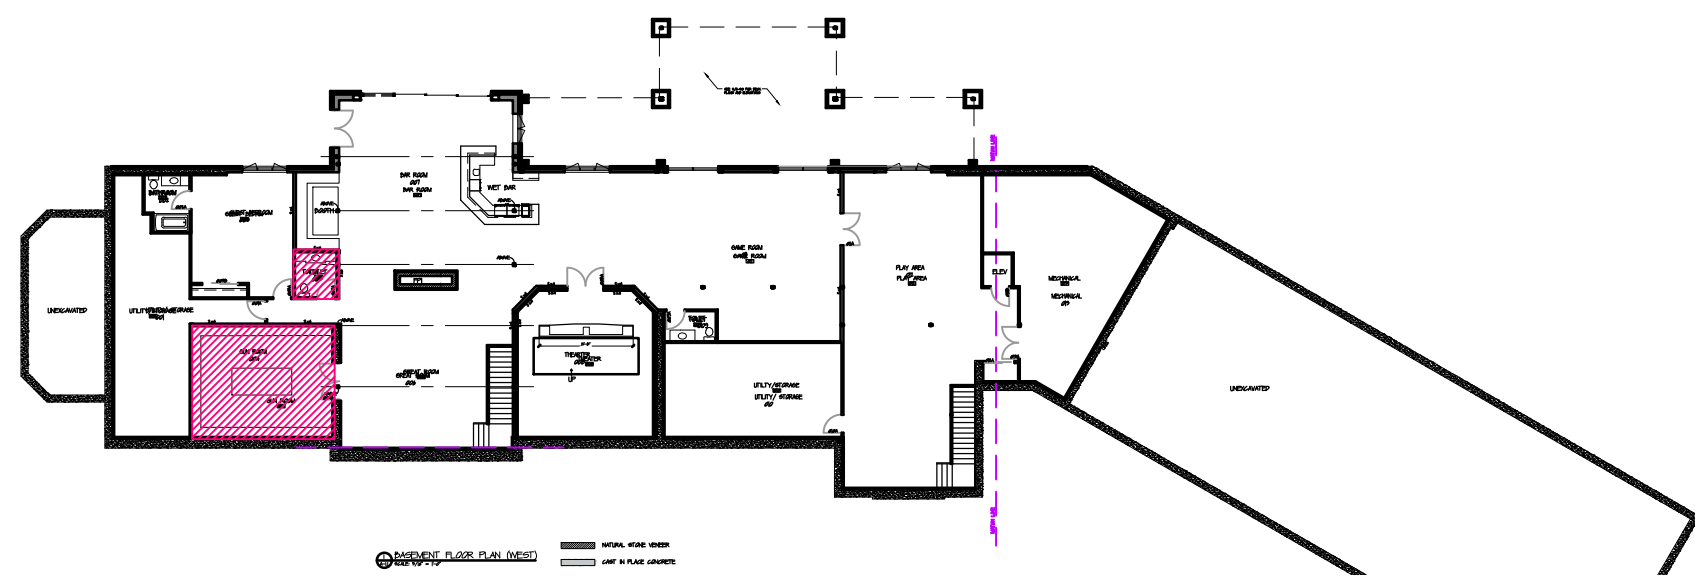

3 FLOOR PLAN
I-1.23 SCALE: 1/32" = 1'-0"

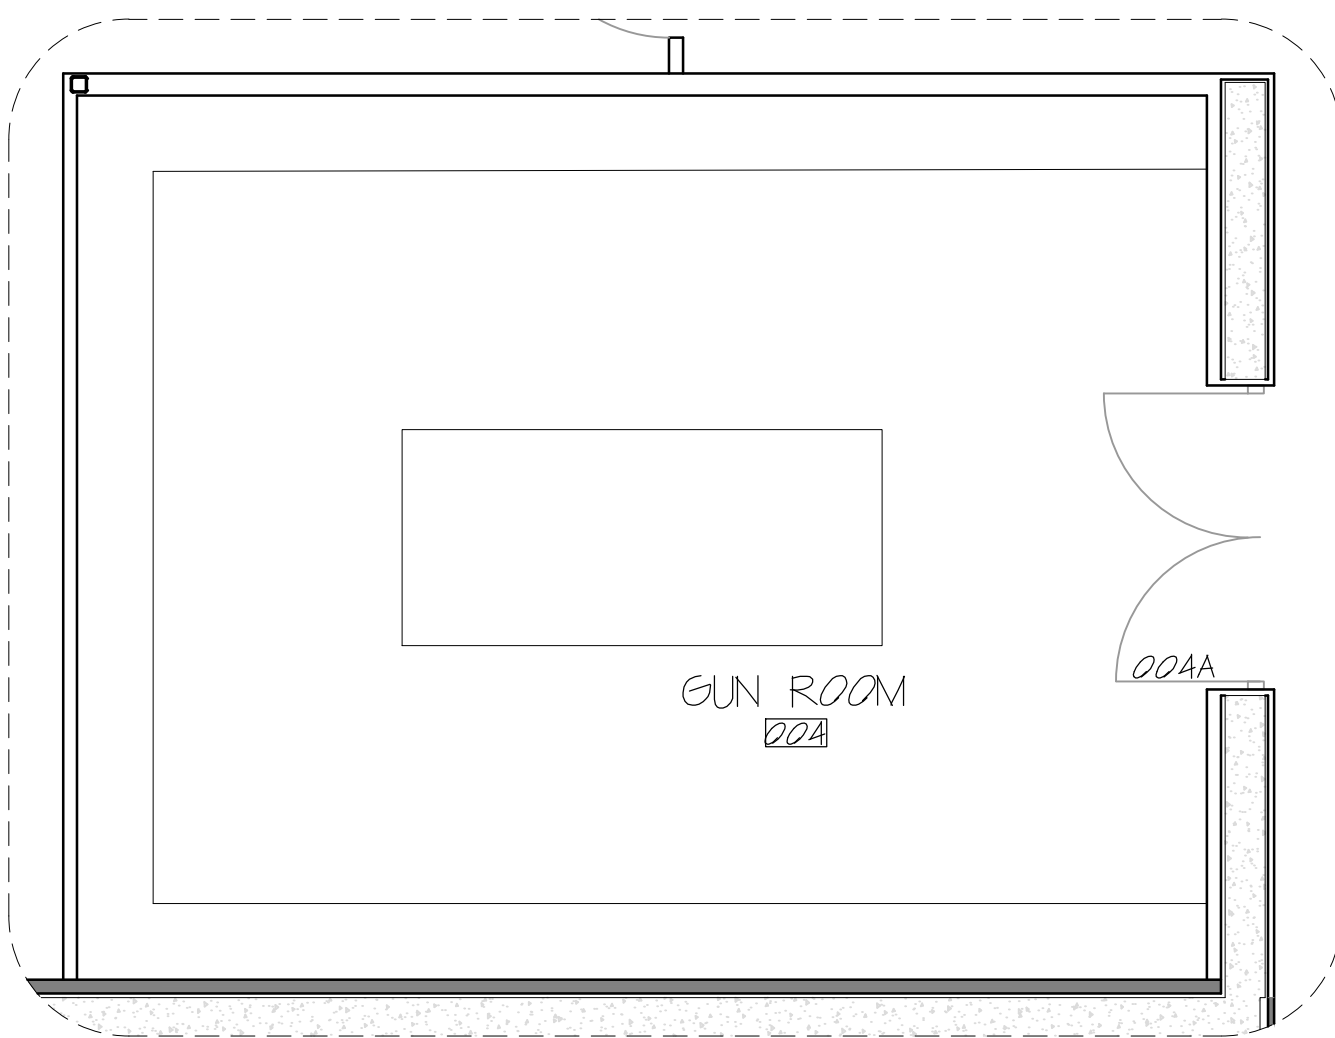

4 FLOOR PLAN - GUN ROOM
I-1.23 SCALE: 1/4" = 1'-0"

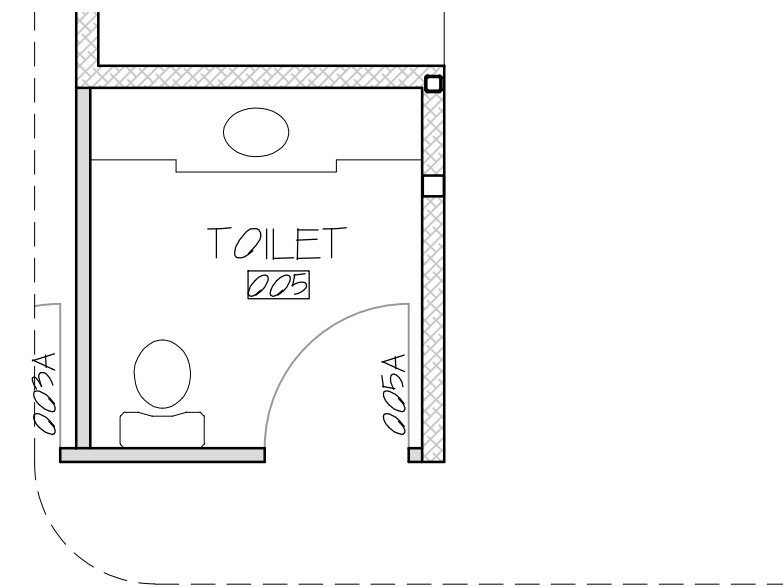

5 FLOOR PLAN - TOILET
I-1.23 SCALE: 1/4" = 1'-0"

* MEASUREMENTS TO BE CONFIRM ON SITE

S.C. SWIDERSKI, LLC
401 Ranger Street, Mosinee, WI 54455
715.693.9522 Fax: 715.693.9523

STAMP

REVISIONS

PROJECT

SWIDERSKI MANOR
INTERIOR ELEVATIONS
1720 SPATZ DRIVE
KRONENWETTER, WI

SHEET TITLE

INTERIOR ELEV.

SHEET NUMBER


I-1.23

03/13/17


DATE

#####


SCALE

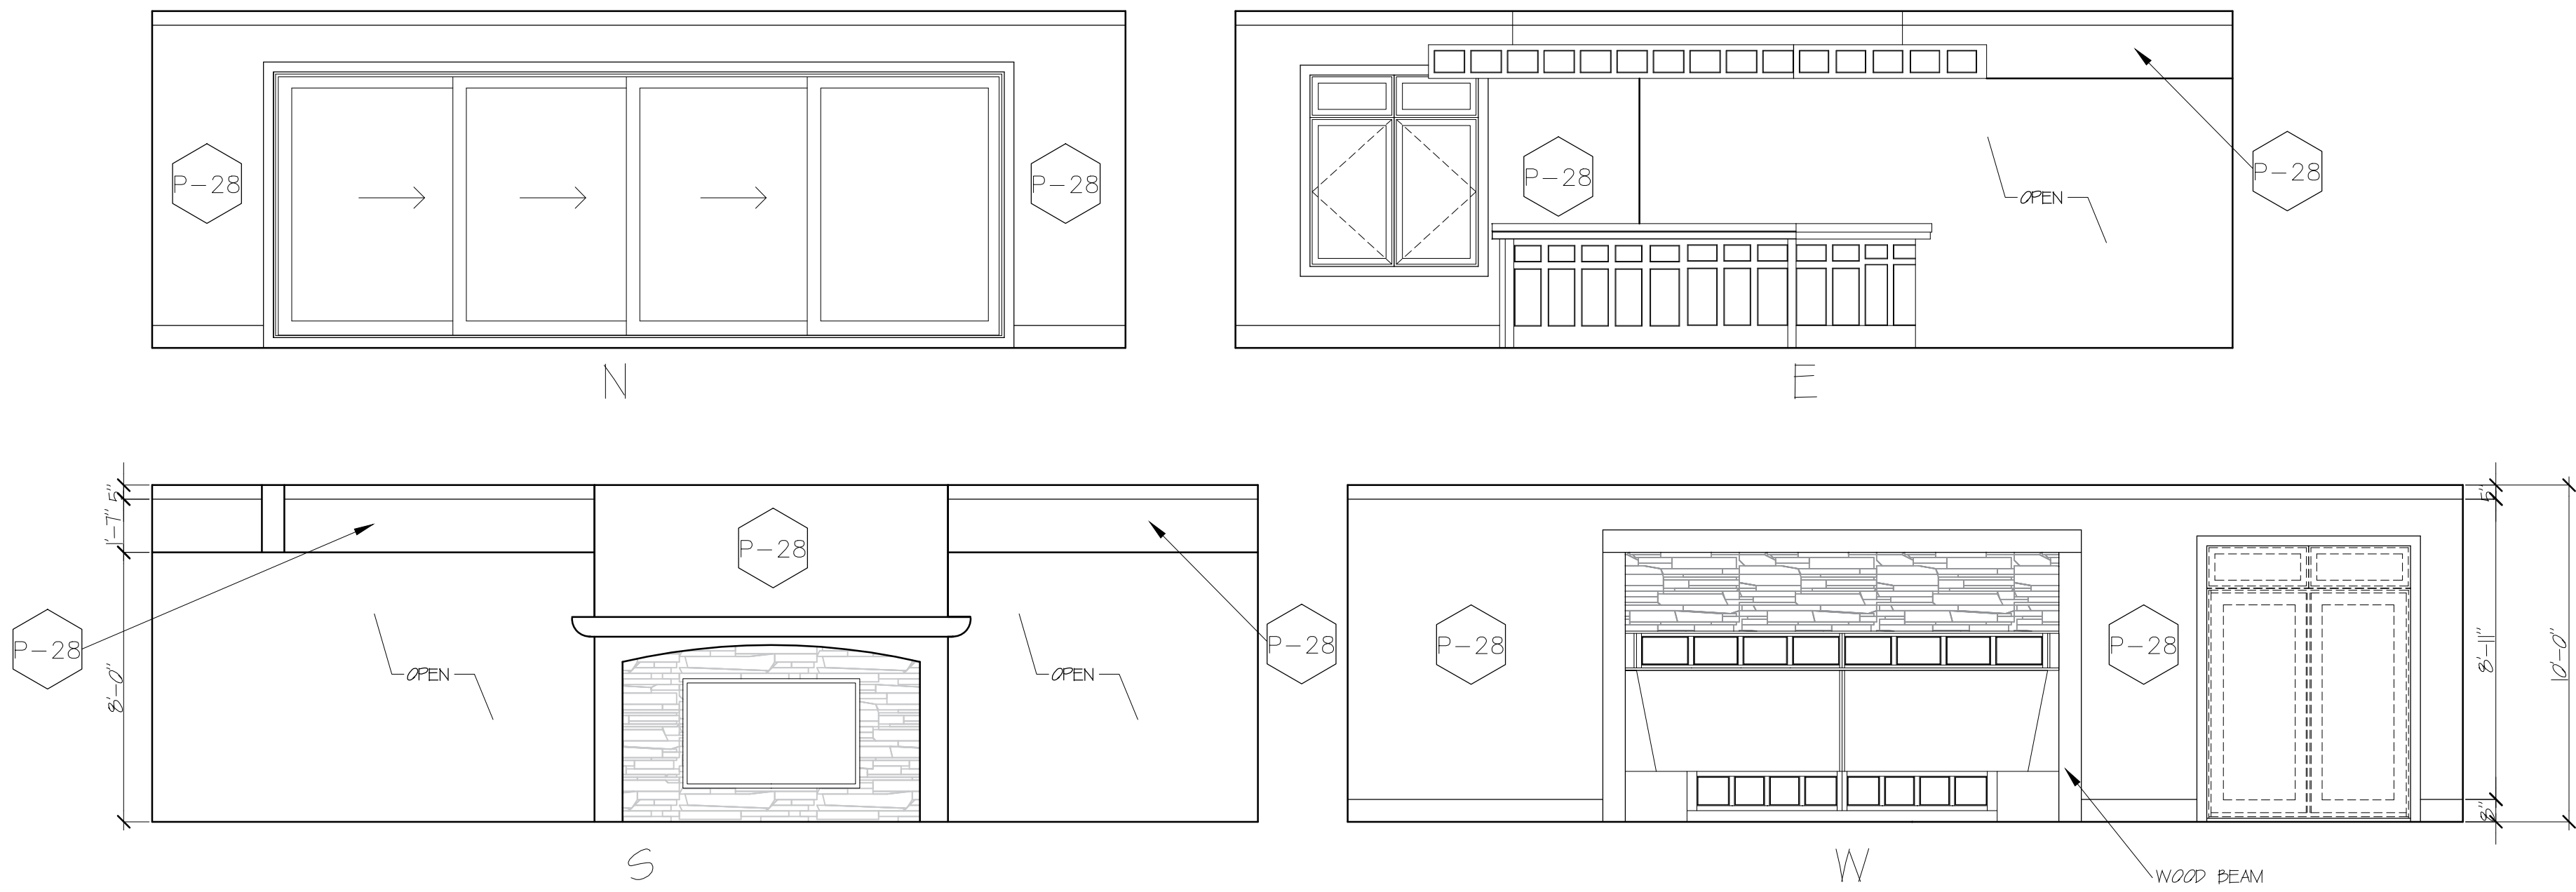


1 INTERIOR ELEVATIONS - BAR ROOM
I-1.24 SCALE: 1/4" = 1'-0"

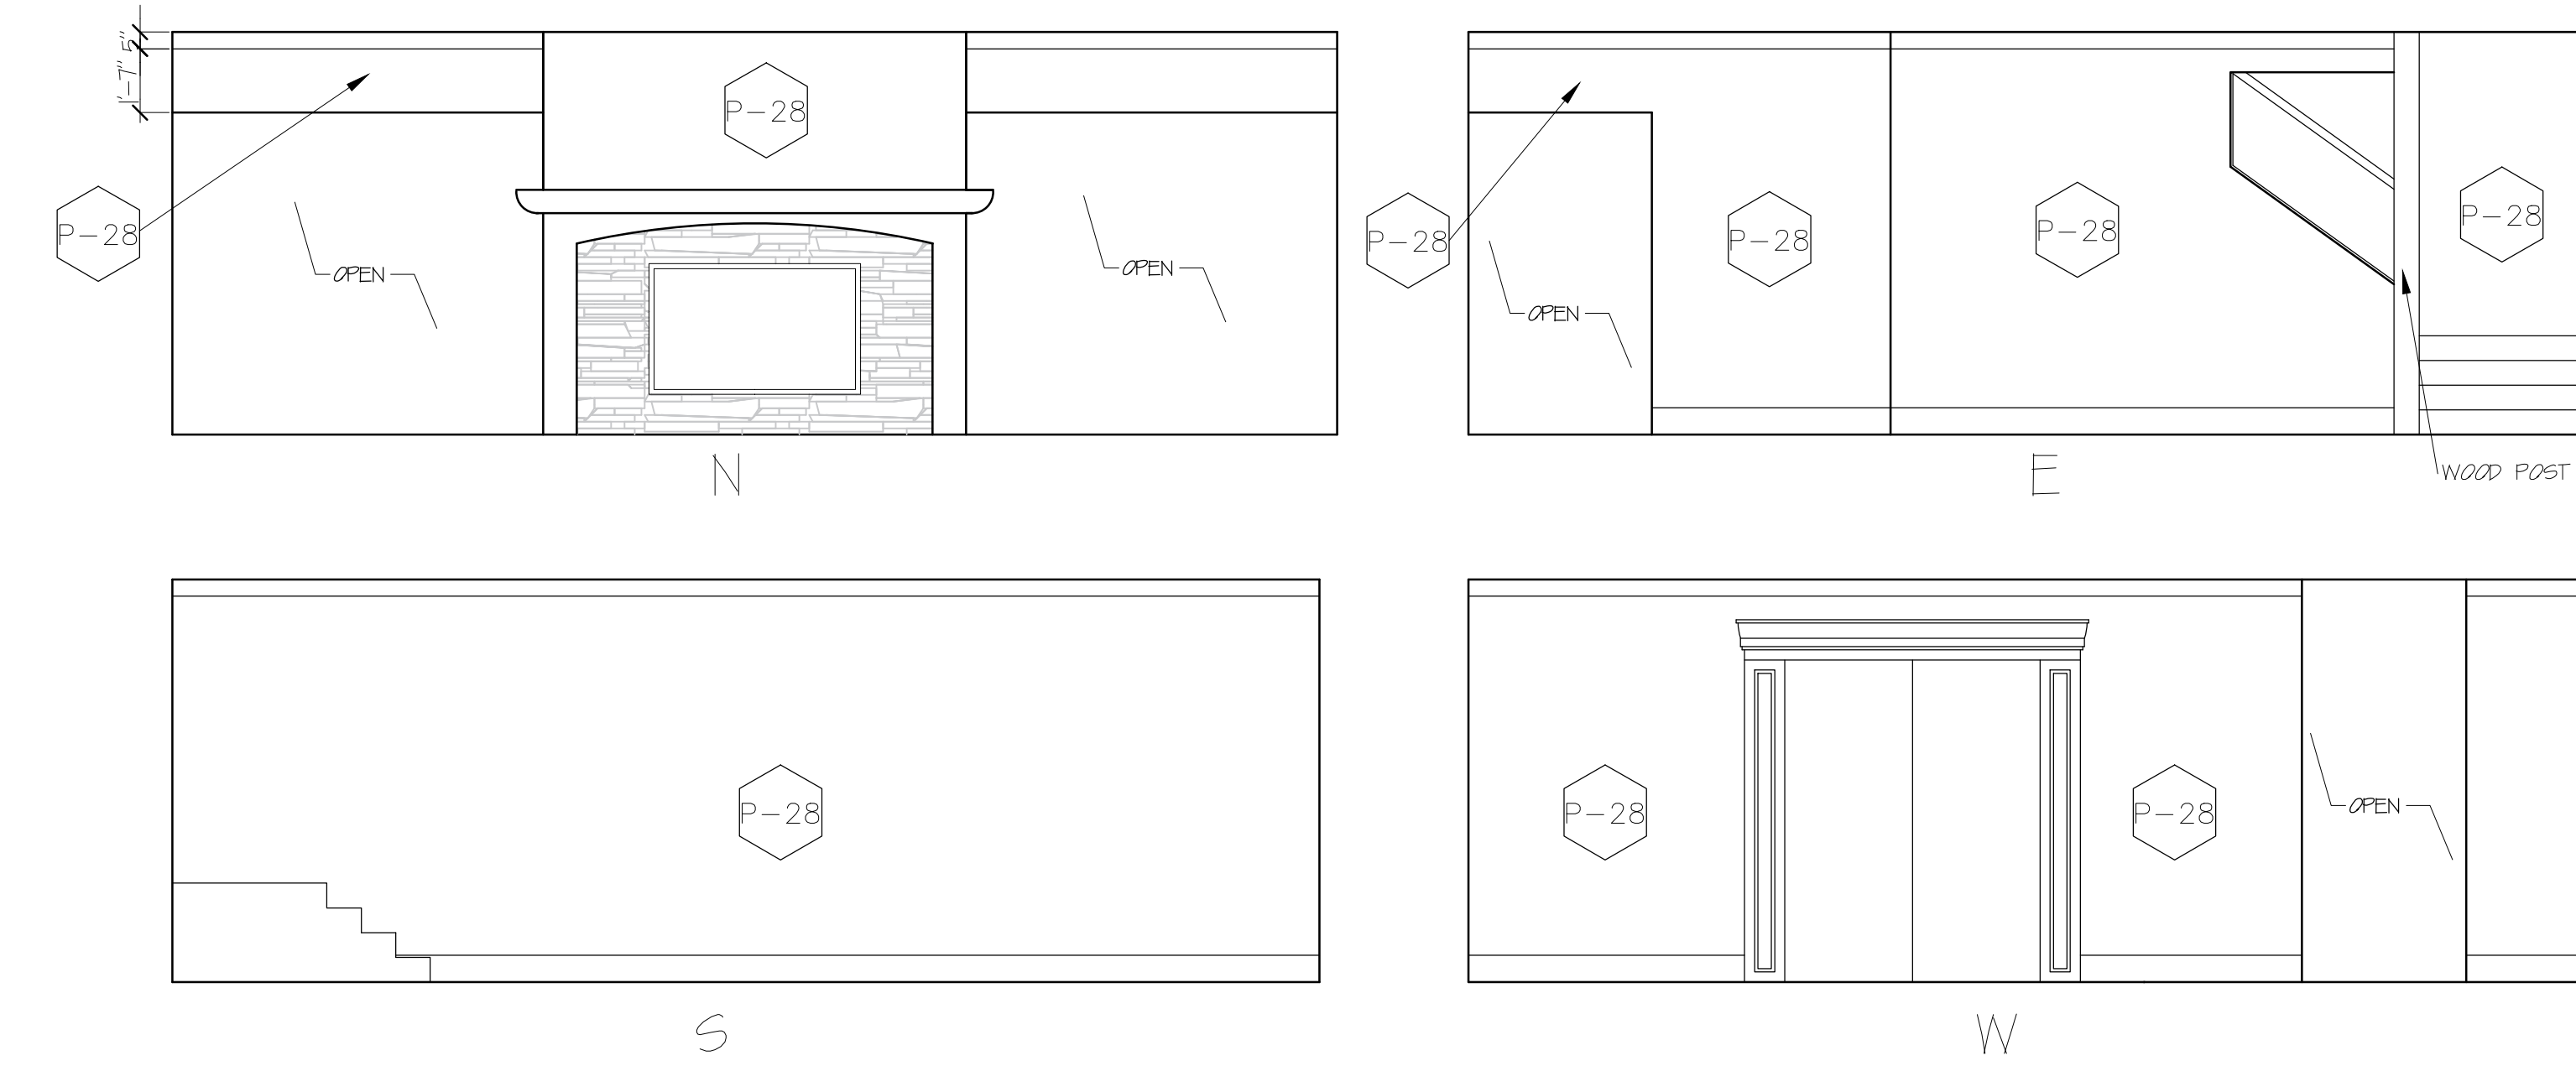


3 INTERIOR ELEVATIONS - GREAT ROOM
I-1.24 SCALE: 1/4" = 1'-0"

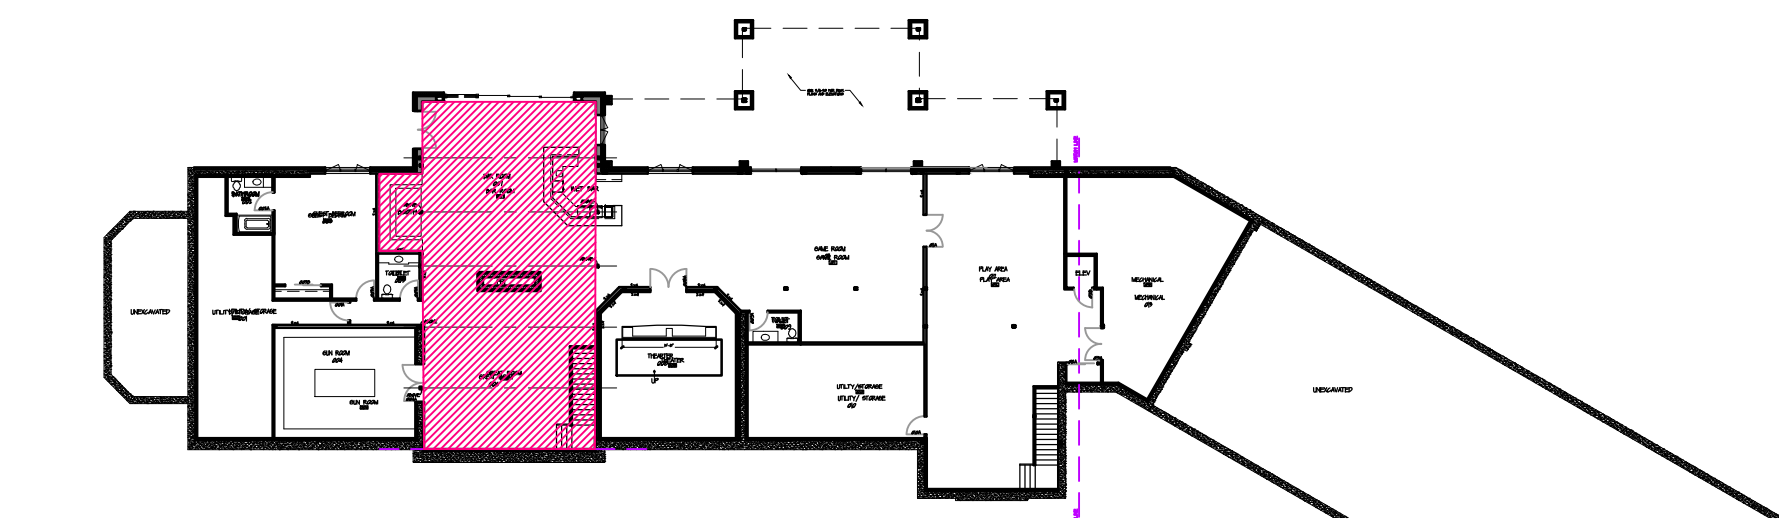

4 FLOOR PLAN
I-1.24 SCALE: 1/32" = 1'-0"

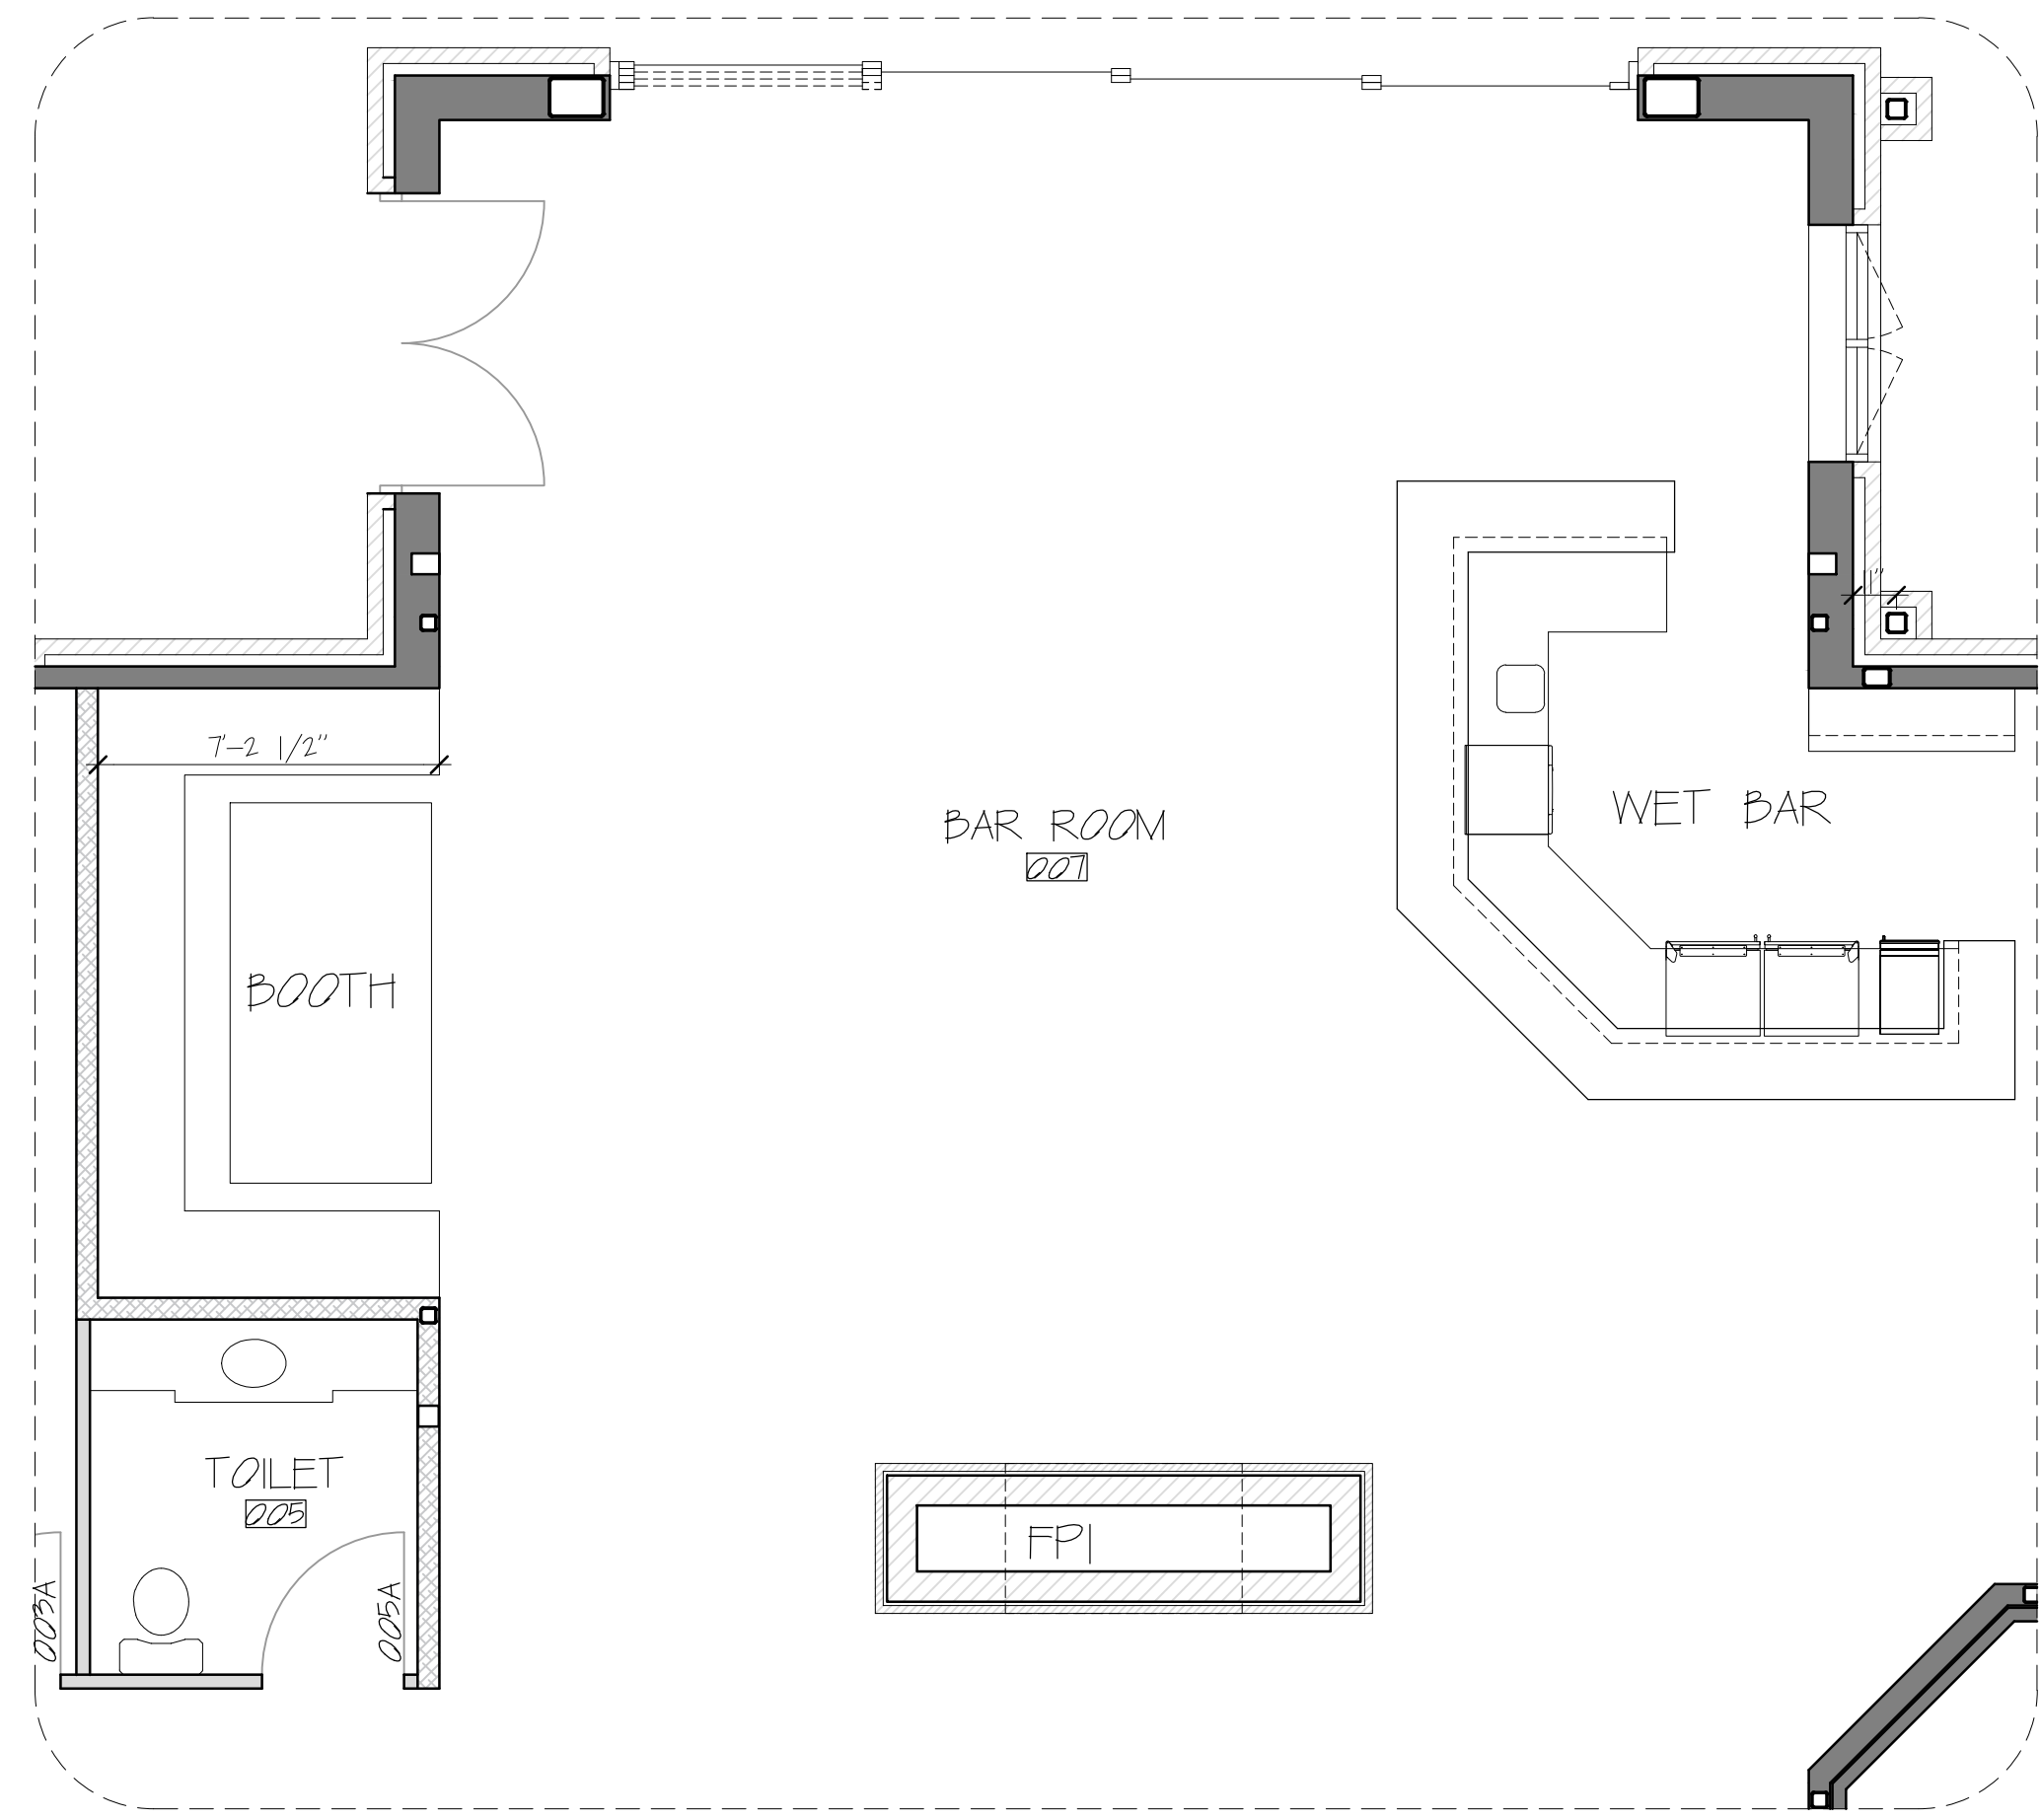

2 FLOOR PLAN - BAR ROOM
I-1.24 SCALE: 1/4" = 1'-0"

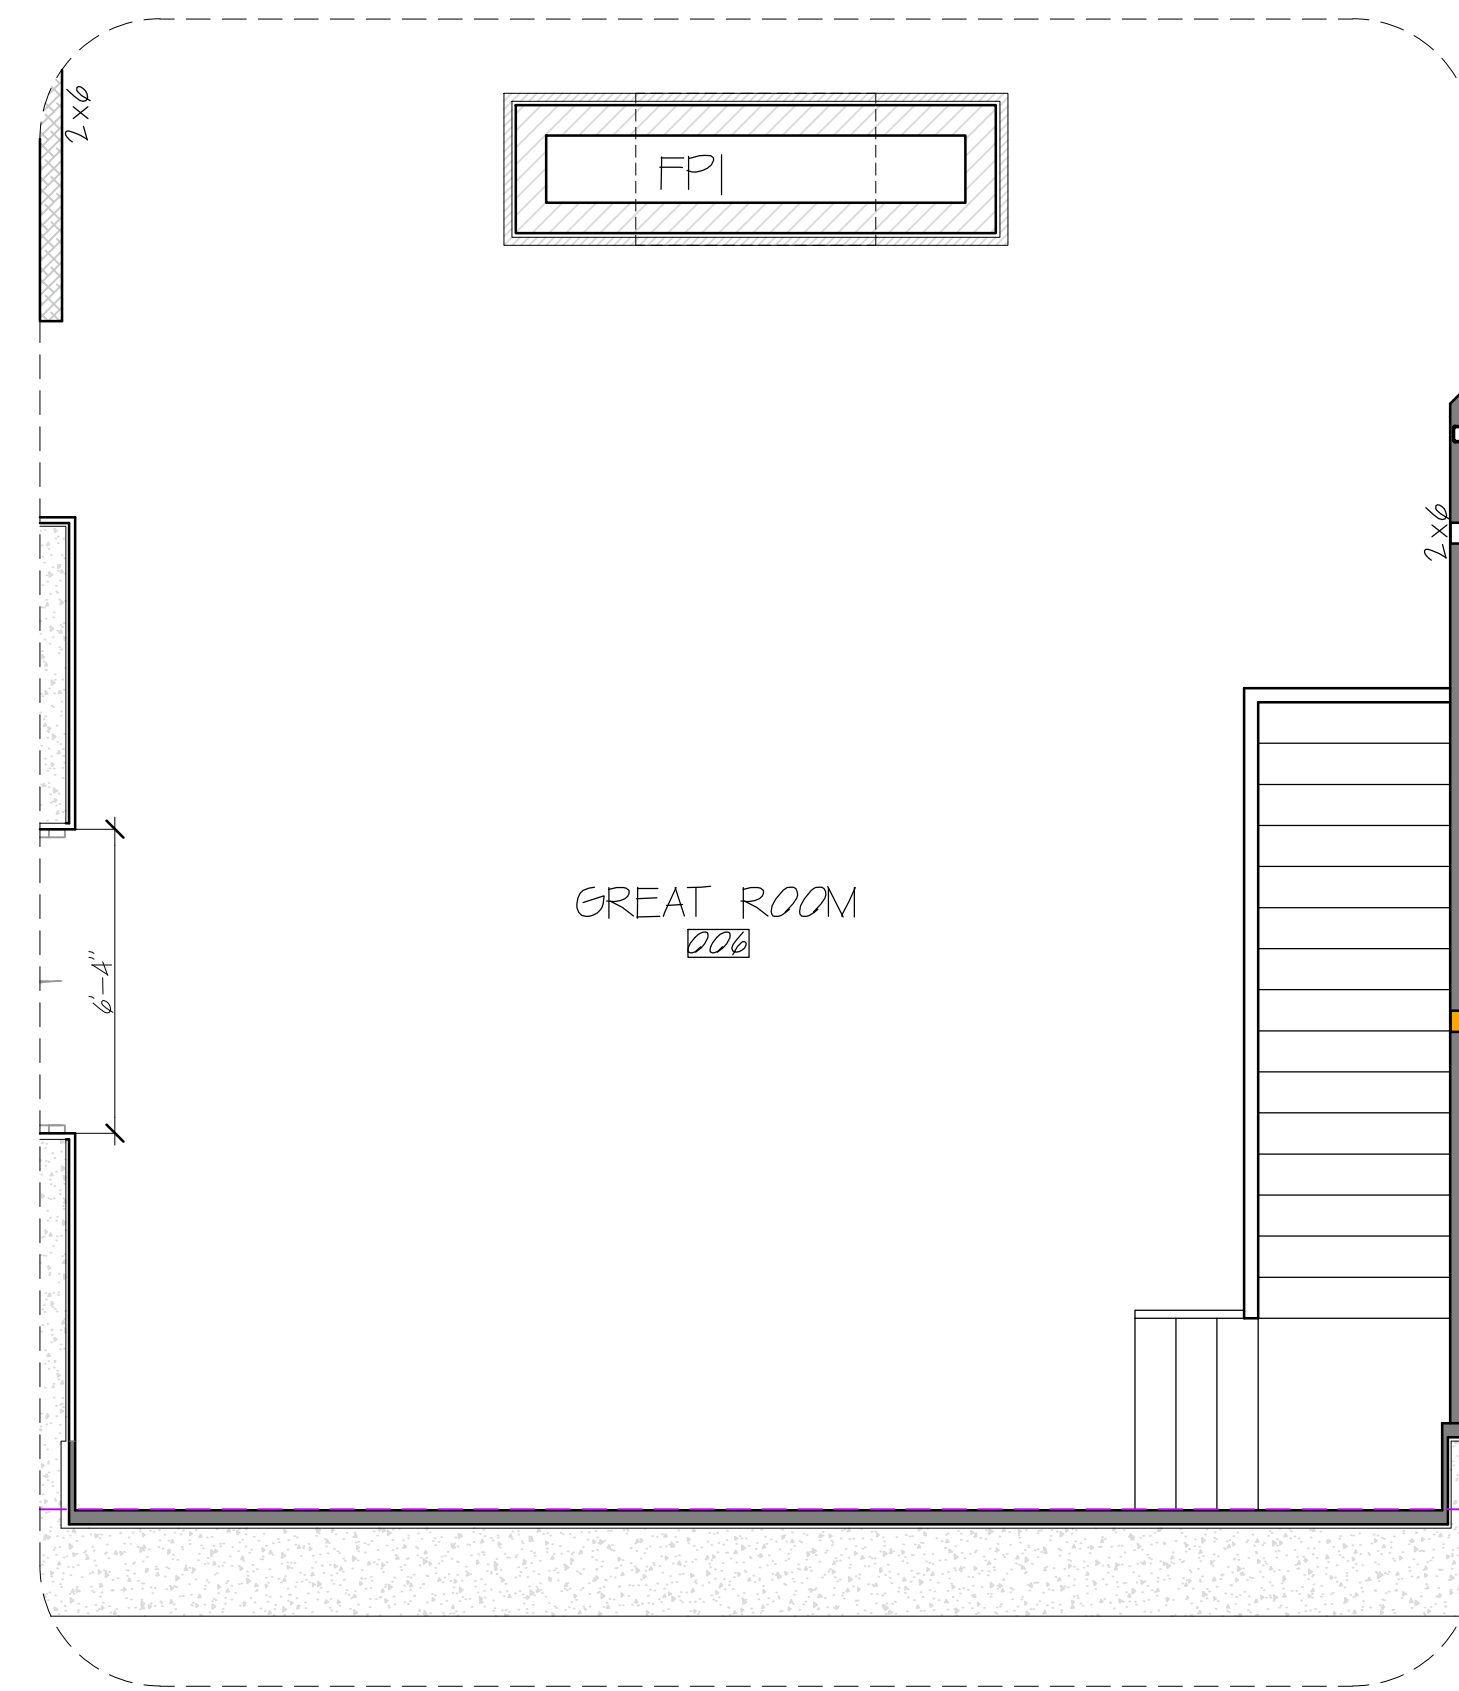

5 FLOOR PLAN - GREAT ROOM
I-1.24 SCALE: 1/4" = 1'-0"

* MEASUREMENTS TO BE CONFIRM ON SITE

S.C. SWIDERSKI, LLC
401 Ranger Street, Mosinee, WI 54455
715.693.9522 Fax: 715.693.9523

STAMP




REVISIONS

PROJECT
SWIDERSKI MANOR
INTERIOR ELEVATIONS
1720 SPATZ DRIVE
KRONENWETTER, WI

SHEET TITLE
INTERIOR ELEV.


SHEET NUMBER
I-1.24
03/13/17
DATE

SCALE

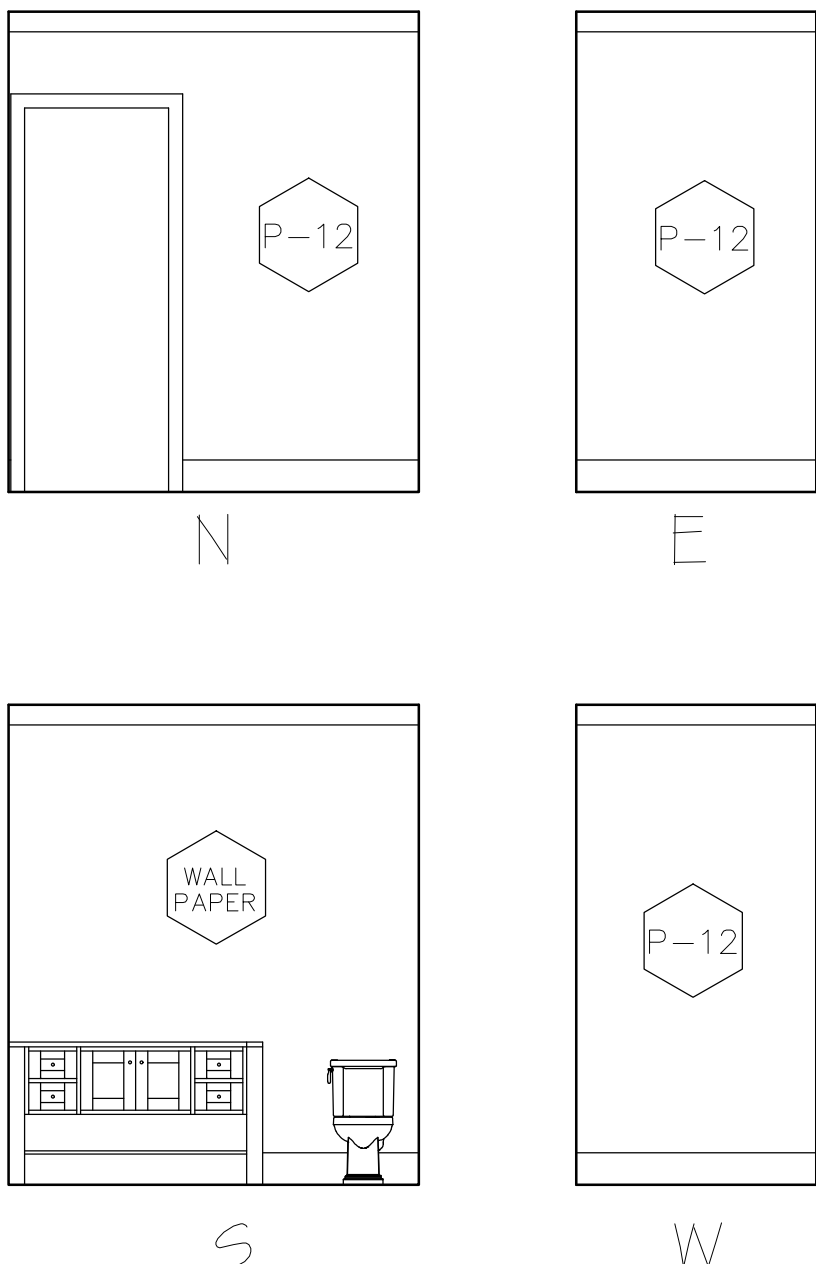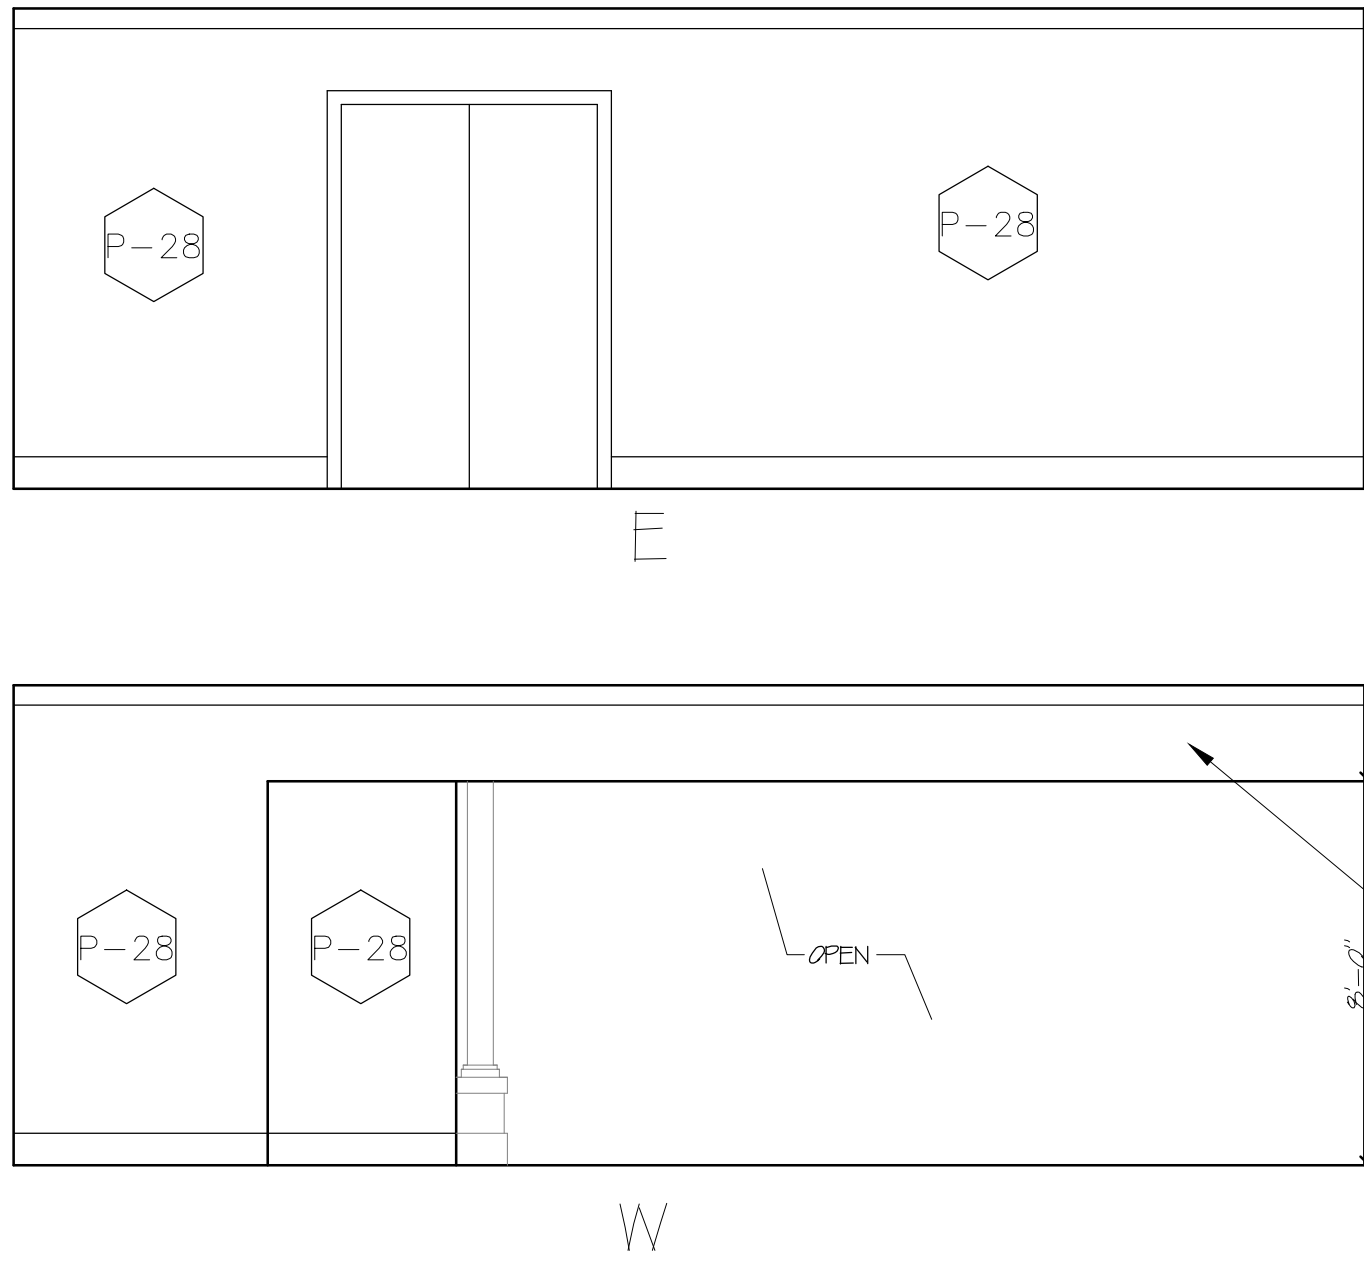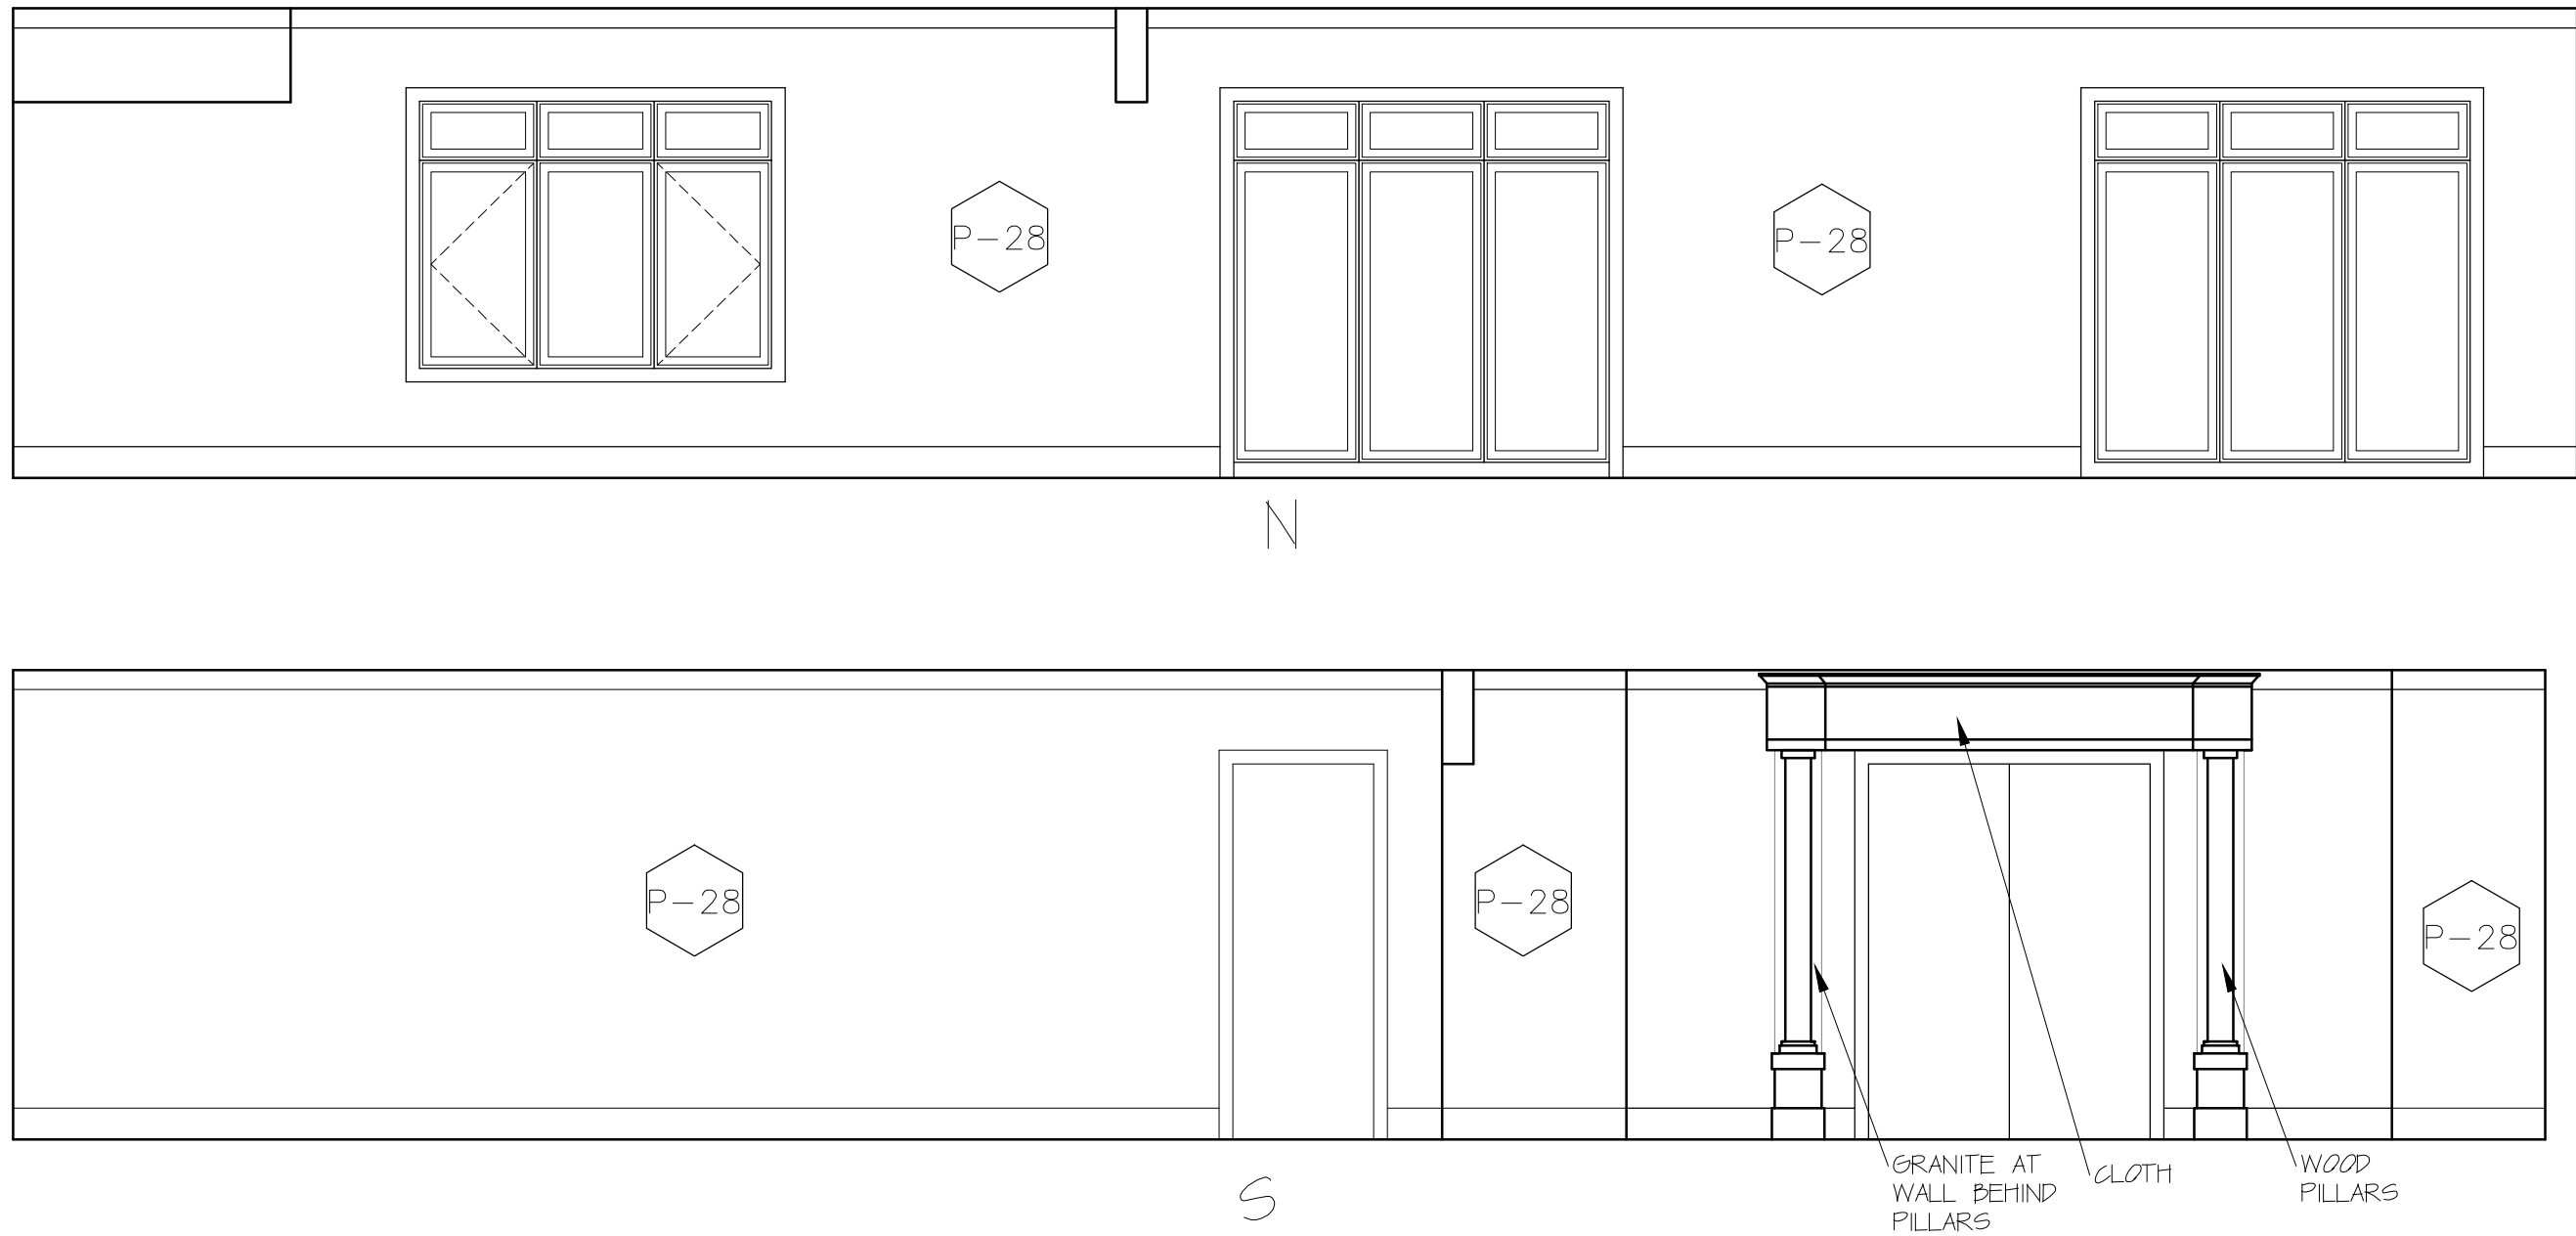


1 INTERIOR ELEVATIONS - GAME ROOM
1-124 SCALE: 1/4" = 1'-0"


2 INTERIOR ELEVATIONS - TLT ROOM
1-125 SCALE: 1/4" = 1'-0"

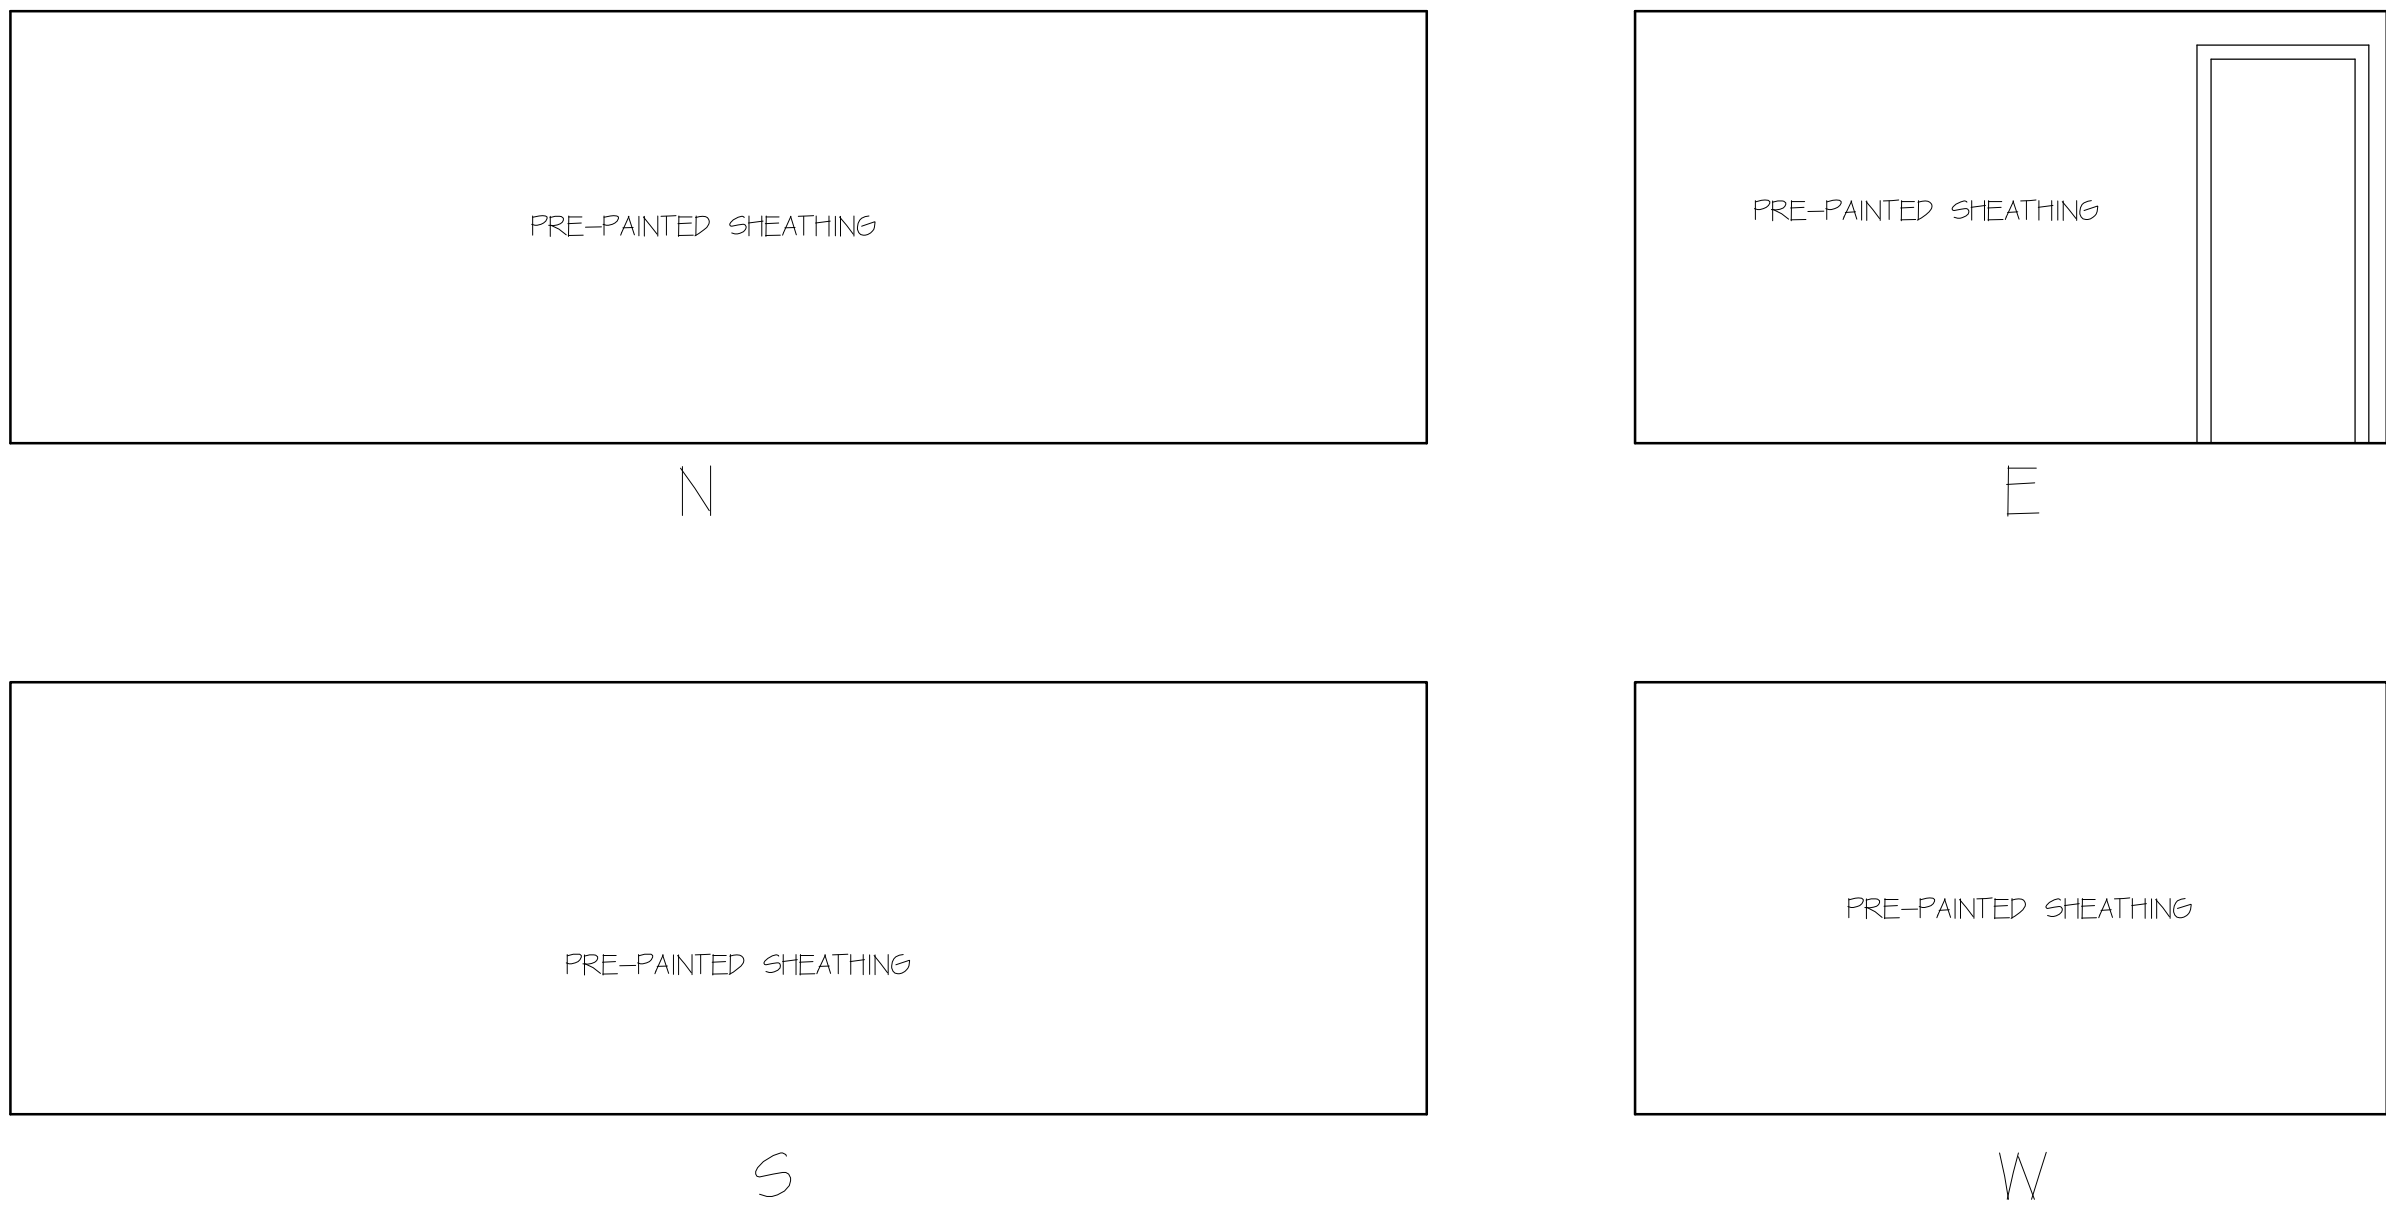

3 INTERIOR ELEVATIONS - UTILITY ROOM
1-125 SCALE: 1/4" = 1'-0"

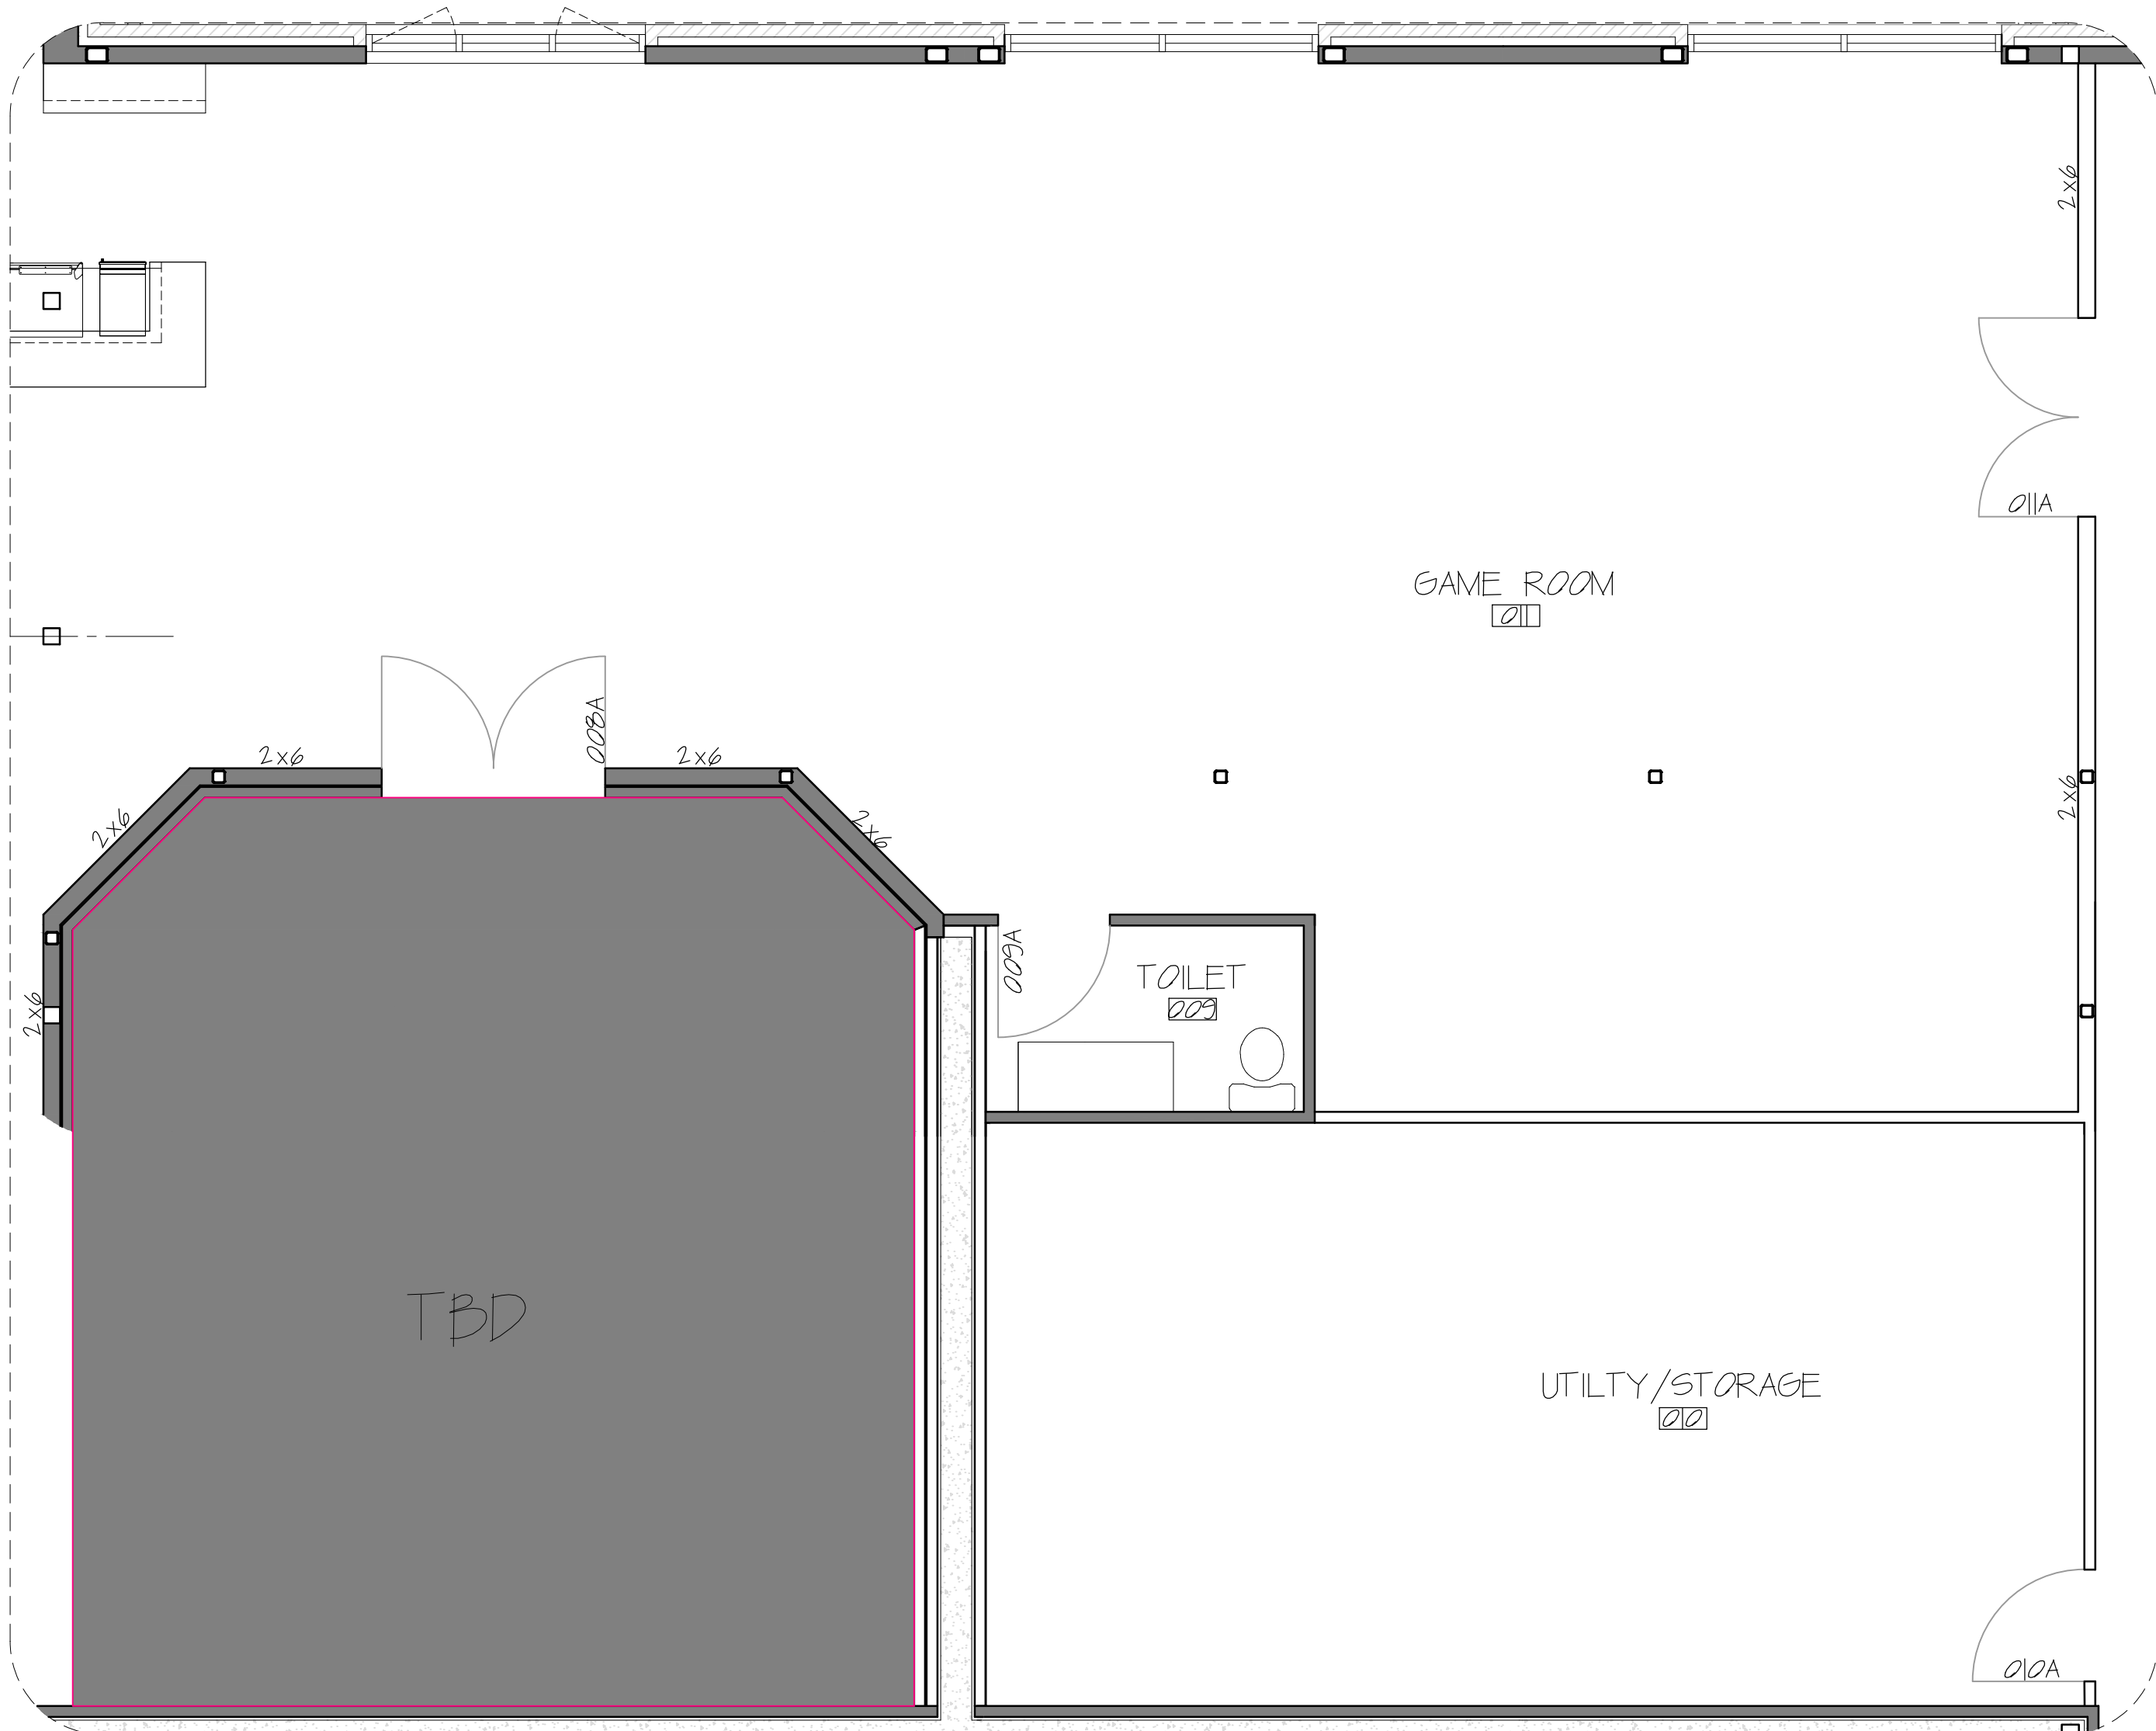

5 FLOOR PLAN - GAME ROOM - TOILET - UTILITY STORAGE
1-125 SCALE: 1/4" = 1'-0"

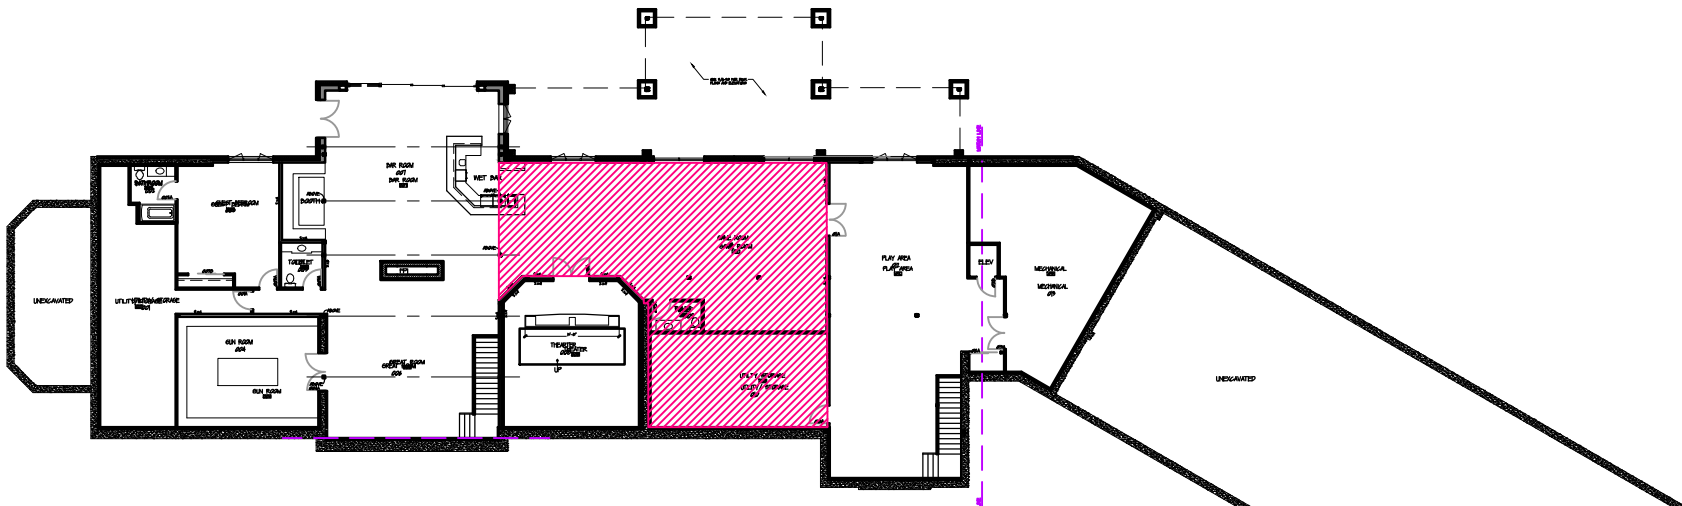

4 FLOOR PLAN
1-125 SCALE: 1/32" = 1'-0"

* MEASUREMENTS TO BE CONFIRM ON SITE

S.C. SWIDERSKI, LLC
401 Ranger Street, Mosinee, WI 54455
715.693.9522 Fax: 715.693.9523

STAMP


REVISIONS

PROJECT
SWIDERSKI MANOR
INTERIOR ELEVATIONS
1720 SPATZ DRIVE
KRONENWETTER, WI


SHEET TITLE
INTERIOR ELEV.

SHEET NUMBER
I-1.25
03/13/17
DATE


SCALE

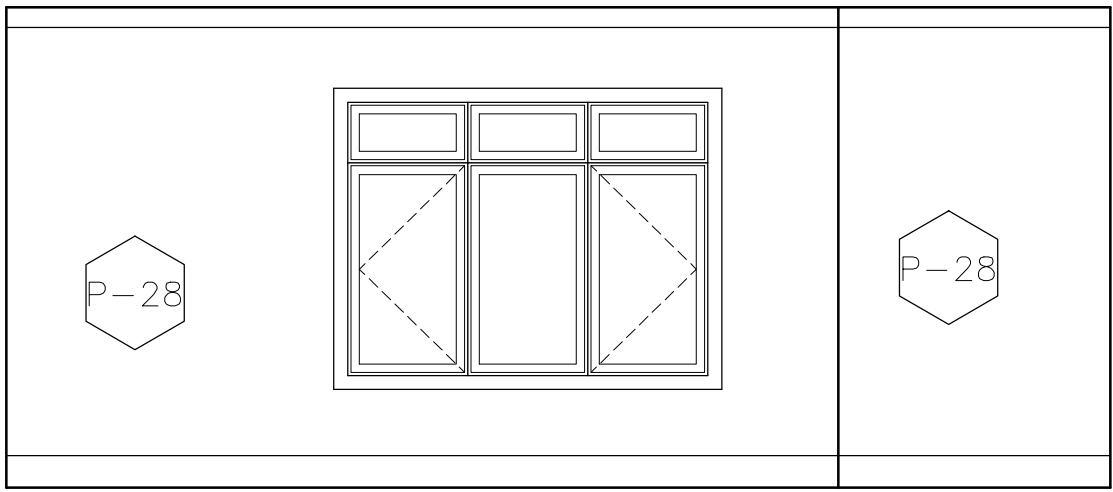


N

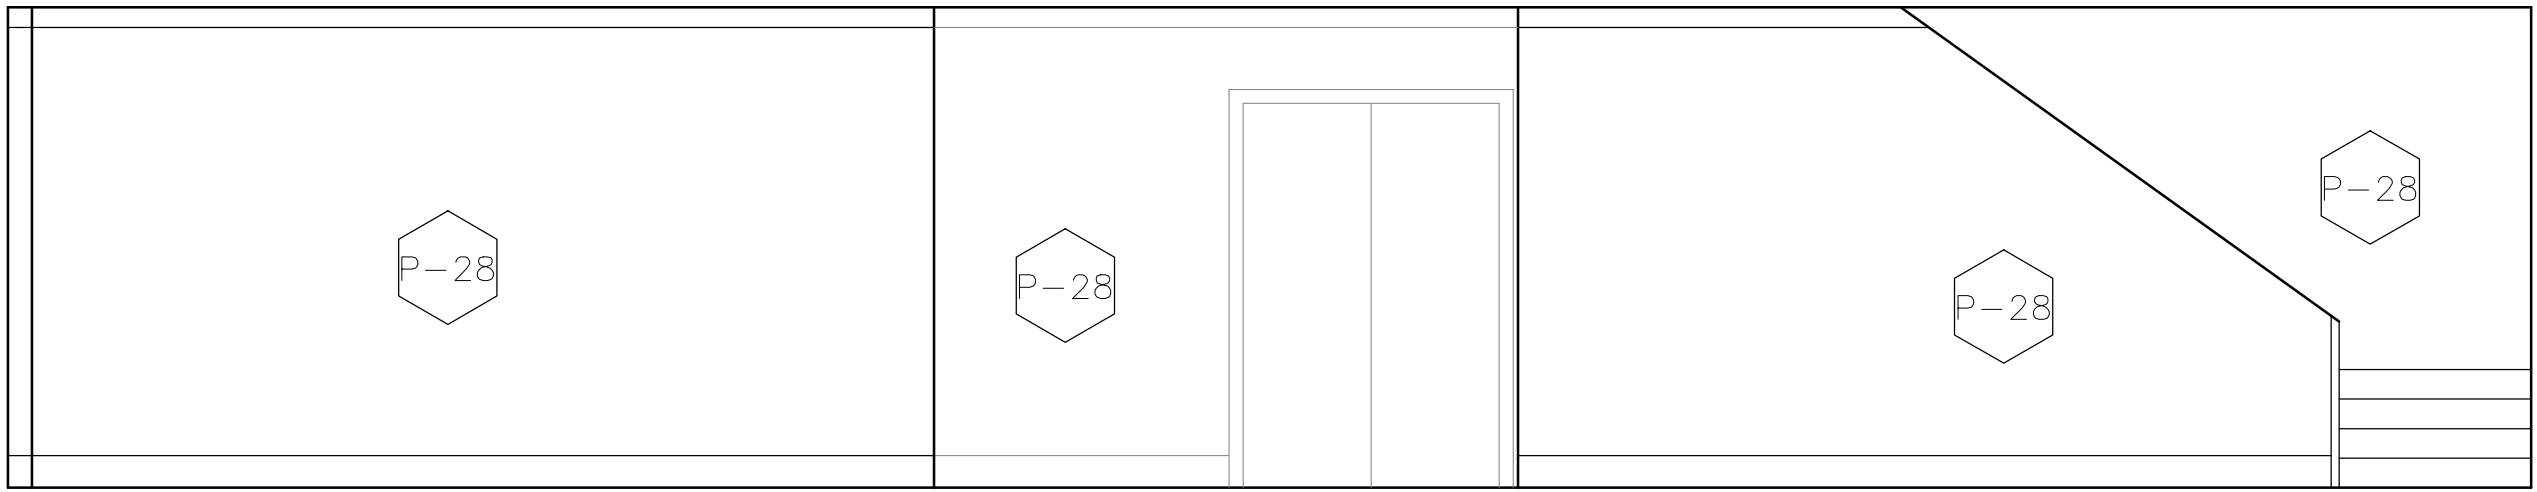

E

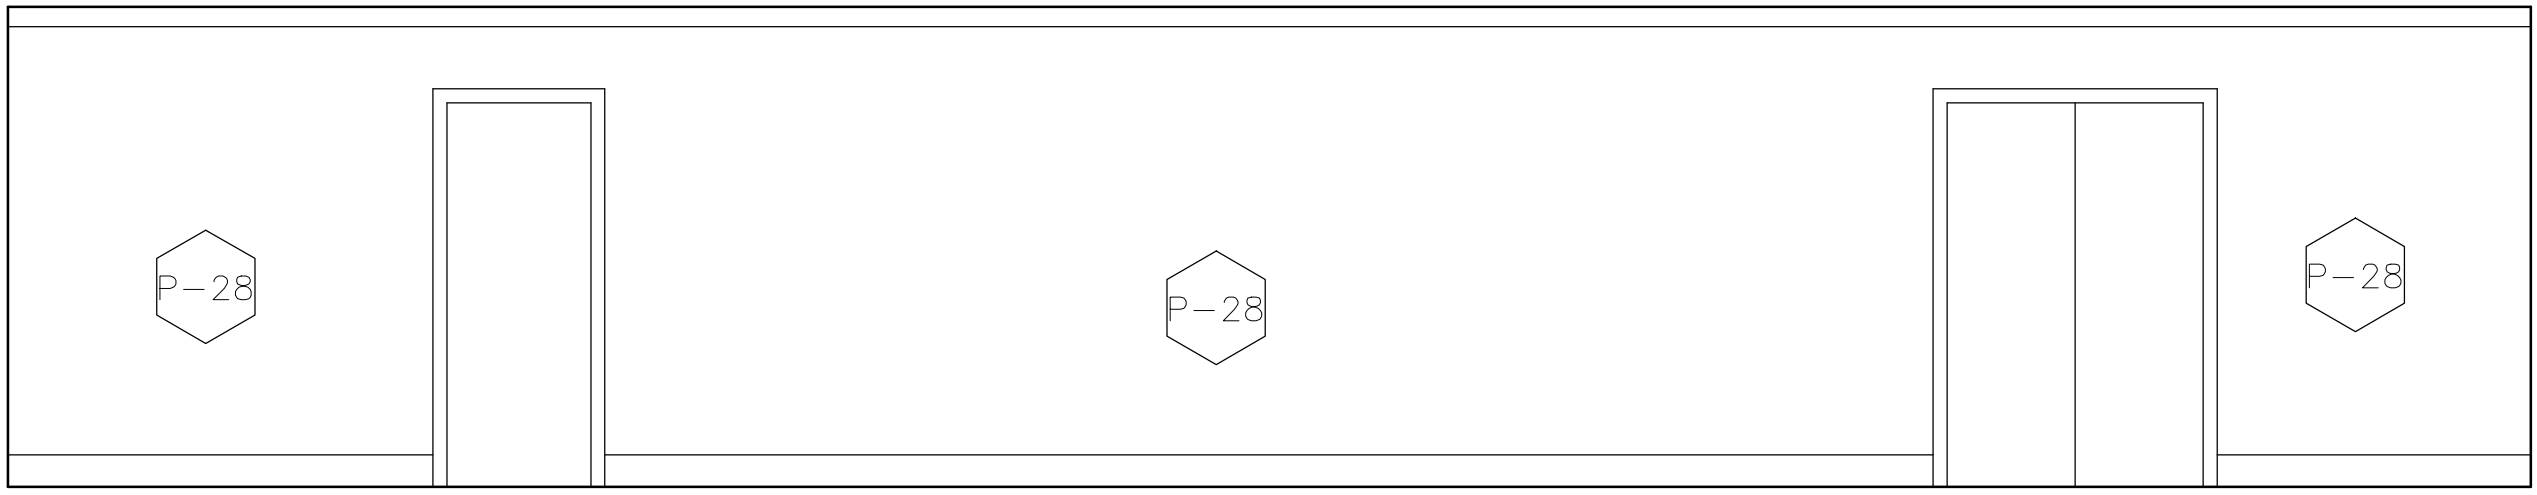


S

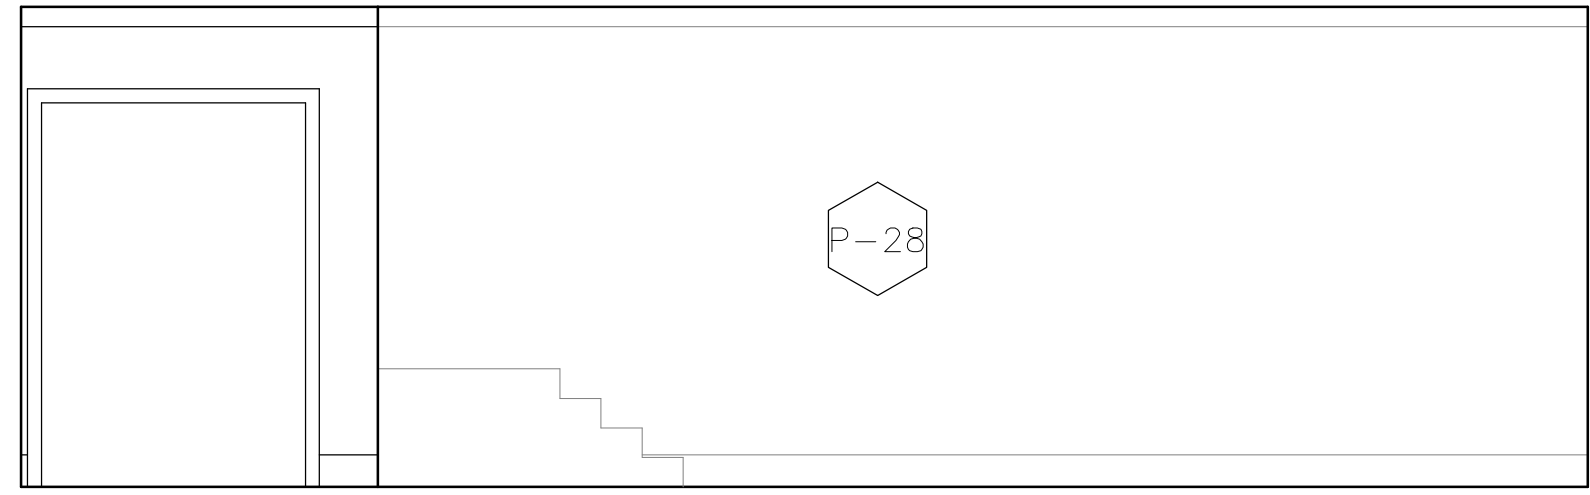


W


1 INTERIOR ELEVATIONS - PLAY AREA
I-1.26 SCALE: 1/4" = 1'-0"

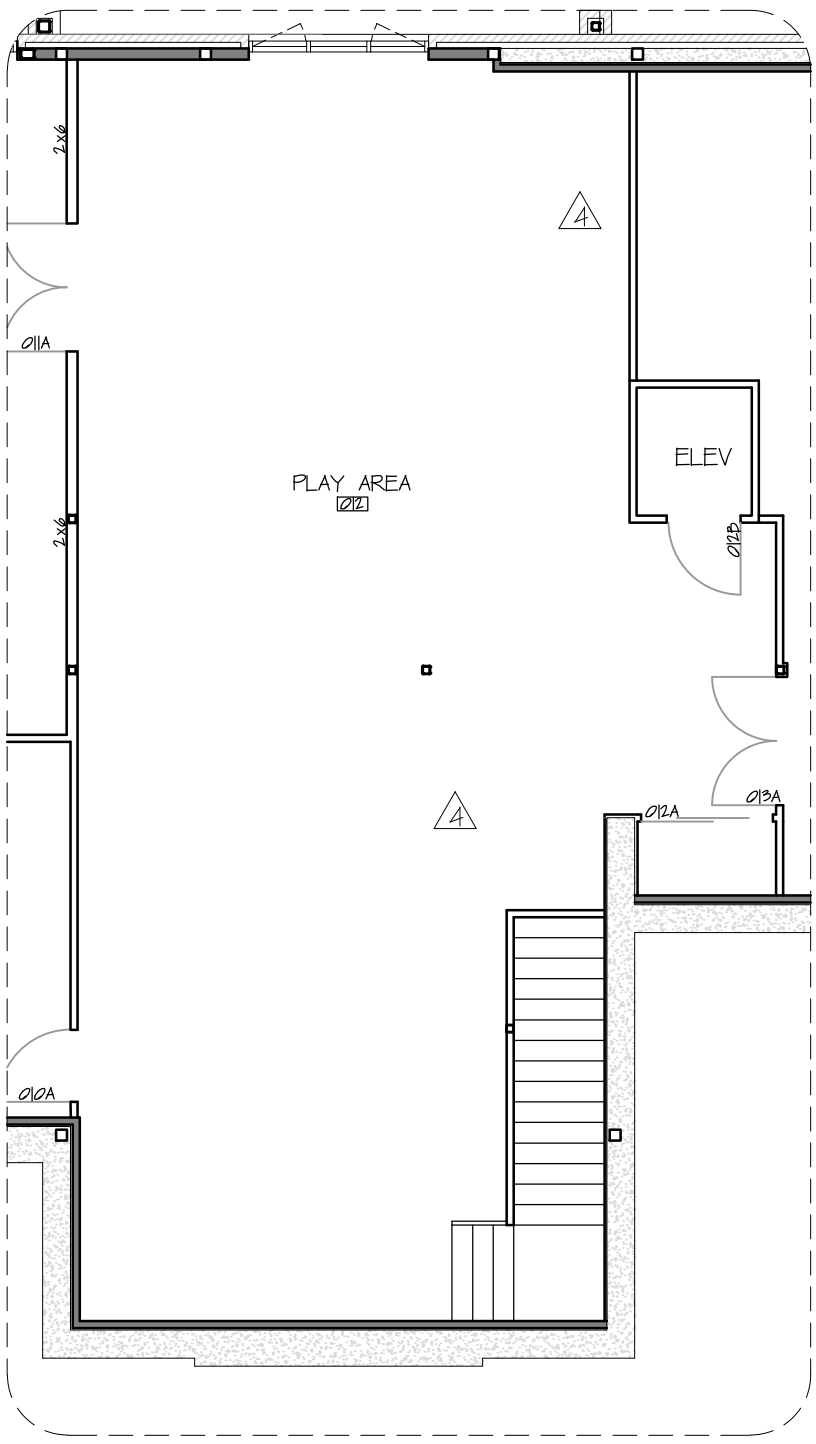


2 FLOOR PLAN - PLAY AREA
I-1.26 SCALE: 1/8" = 1'-0"

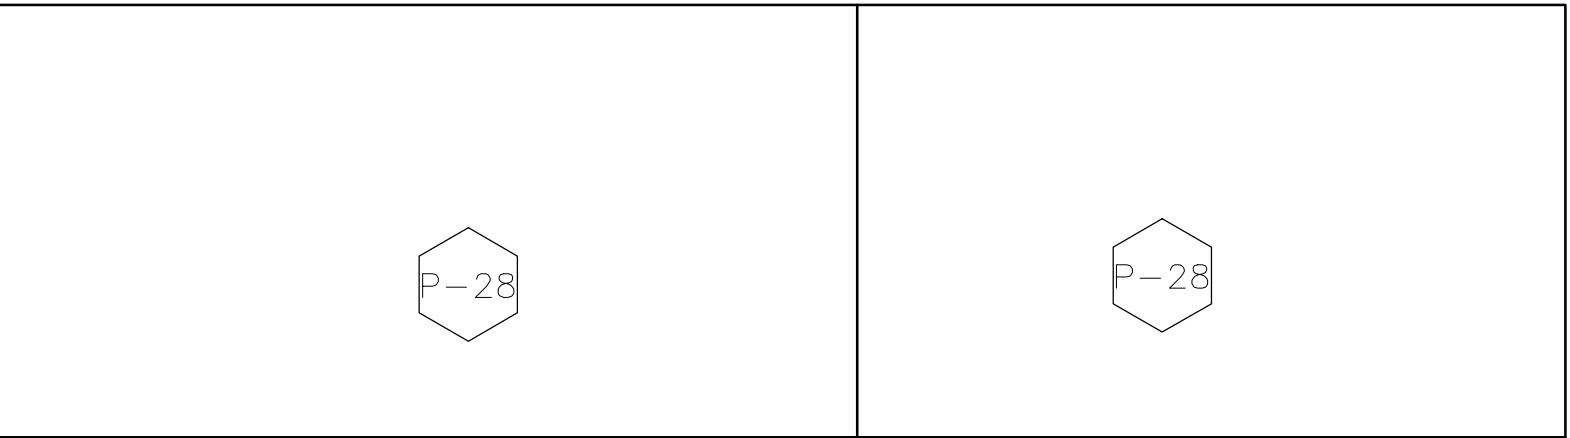


N

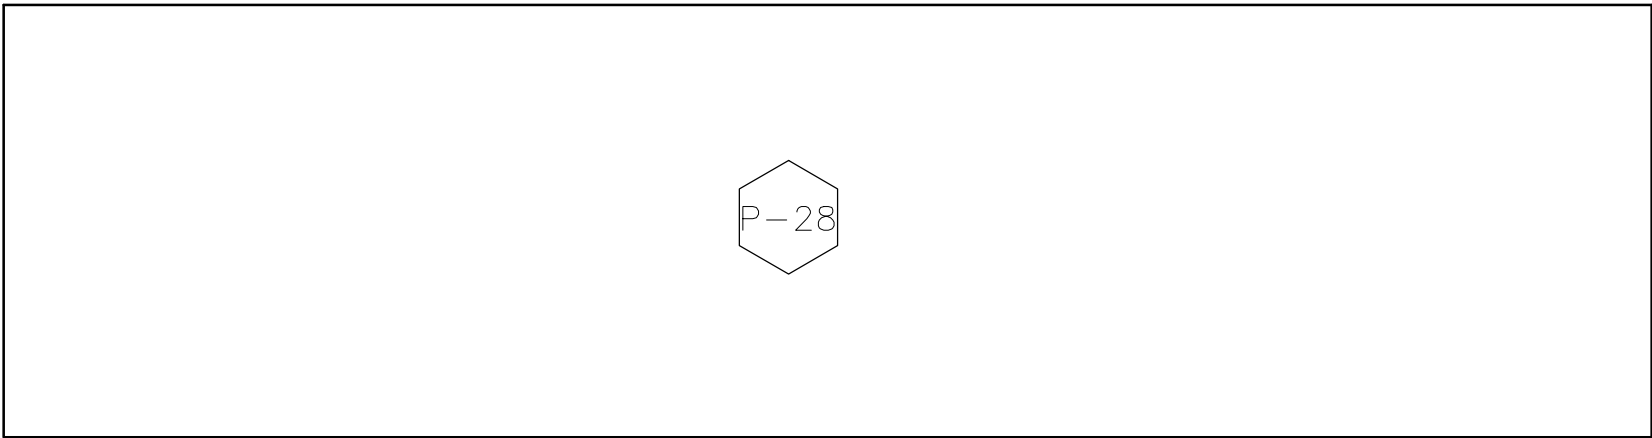

E

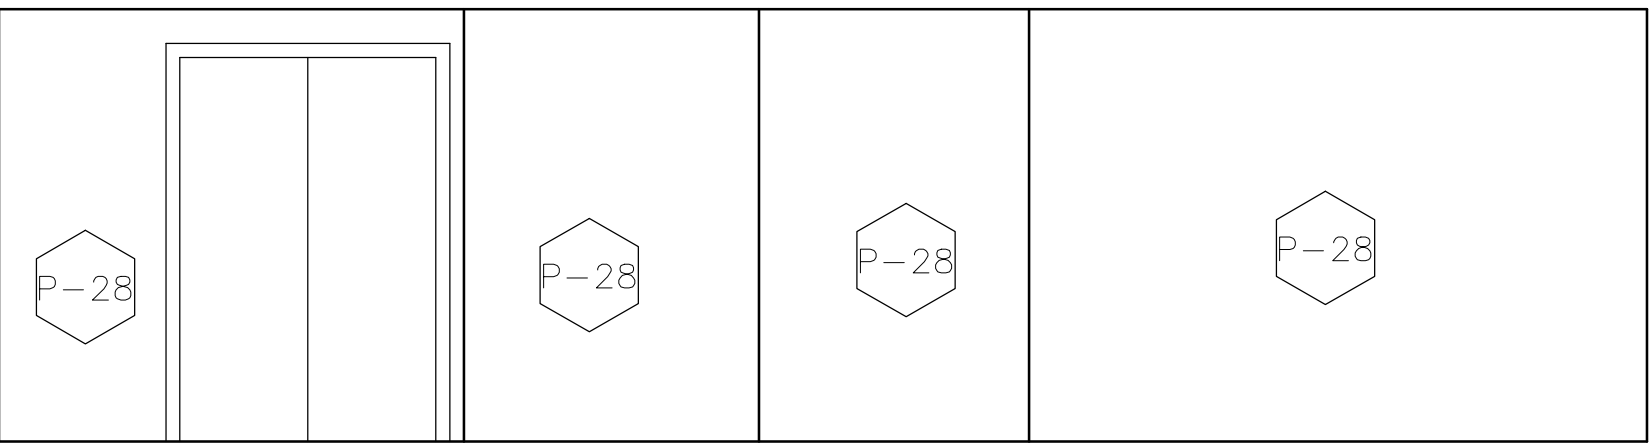


S

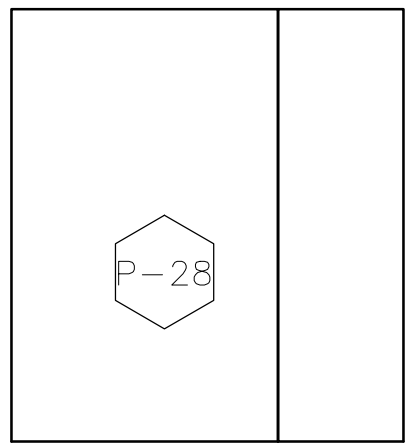


W

3 INTERIOR ELEVATIONS - UTILITY ROOM
I-1.26 SCALE: 1/4" = 1'-0"

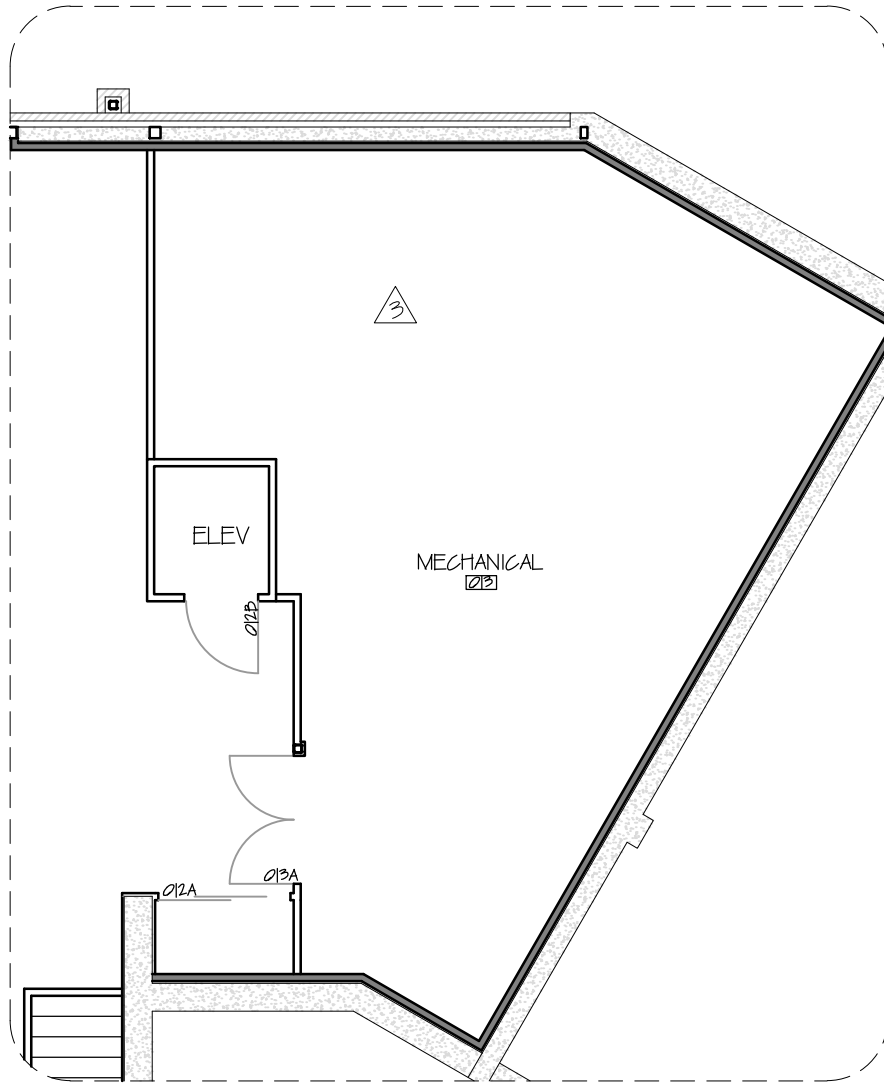

4 FLOOR PLAN - MECHANICAL
I-1.26 SCALE: 1/8" = 1'-0"

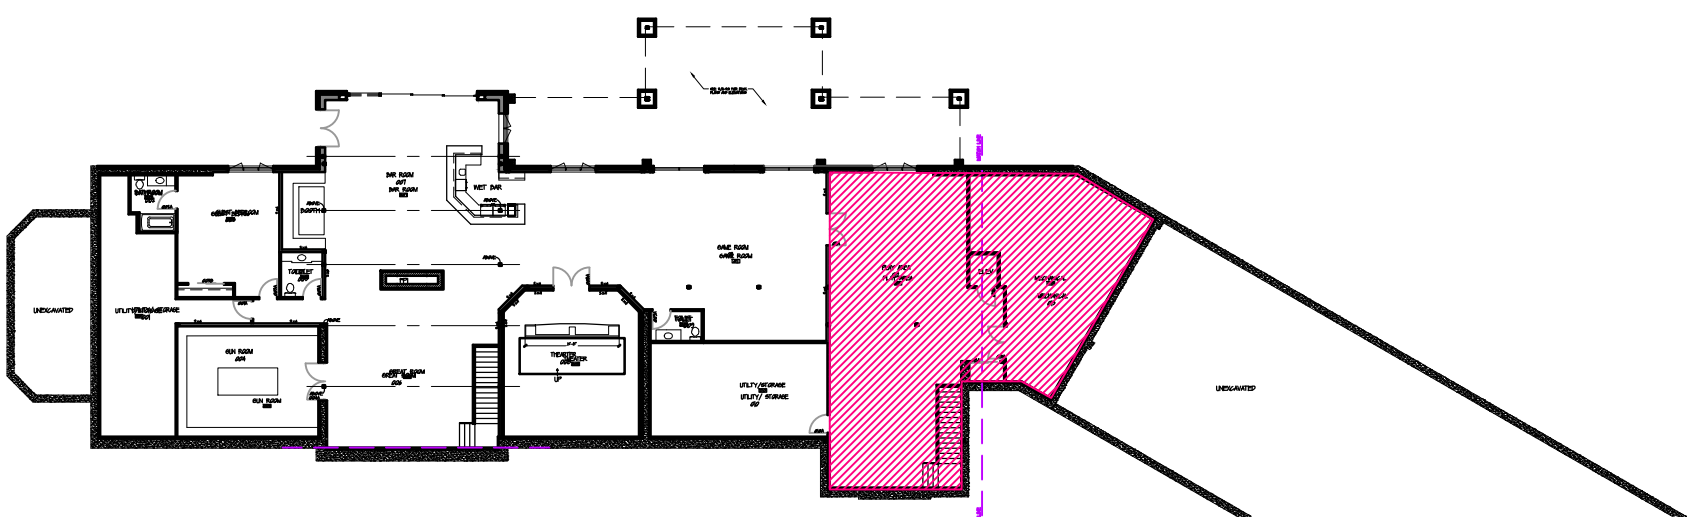

5 FLOOR PLAN
I-1.26 SCALE: 1/32" = 1'-0"

S.C. SWIDERSKI, LLC
401 Ranger Street, Mosinee, WI 54455
715.693.9522 Fax: 715.693.9523

STAMP

REVISIONS





PROJECT
SWIDERSKI MANOR
INTERIOR ELEVATIONS
1720 SPATZ DRIVE
KRONENWETTER, WI

SHEET TITLE
INTERIOR ELEV.


SHEET NUMBER
I-1.26
03/13/17
DATE

SCALE


* MEASUREMENTS TO BE CONFIRM ON SITE

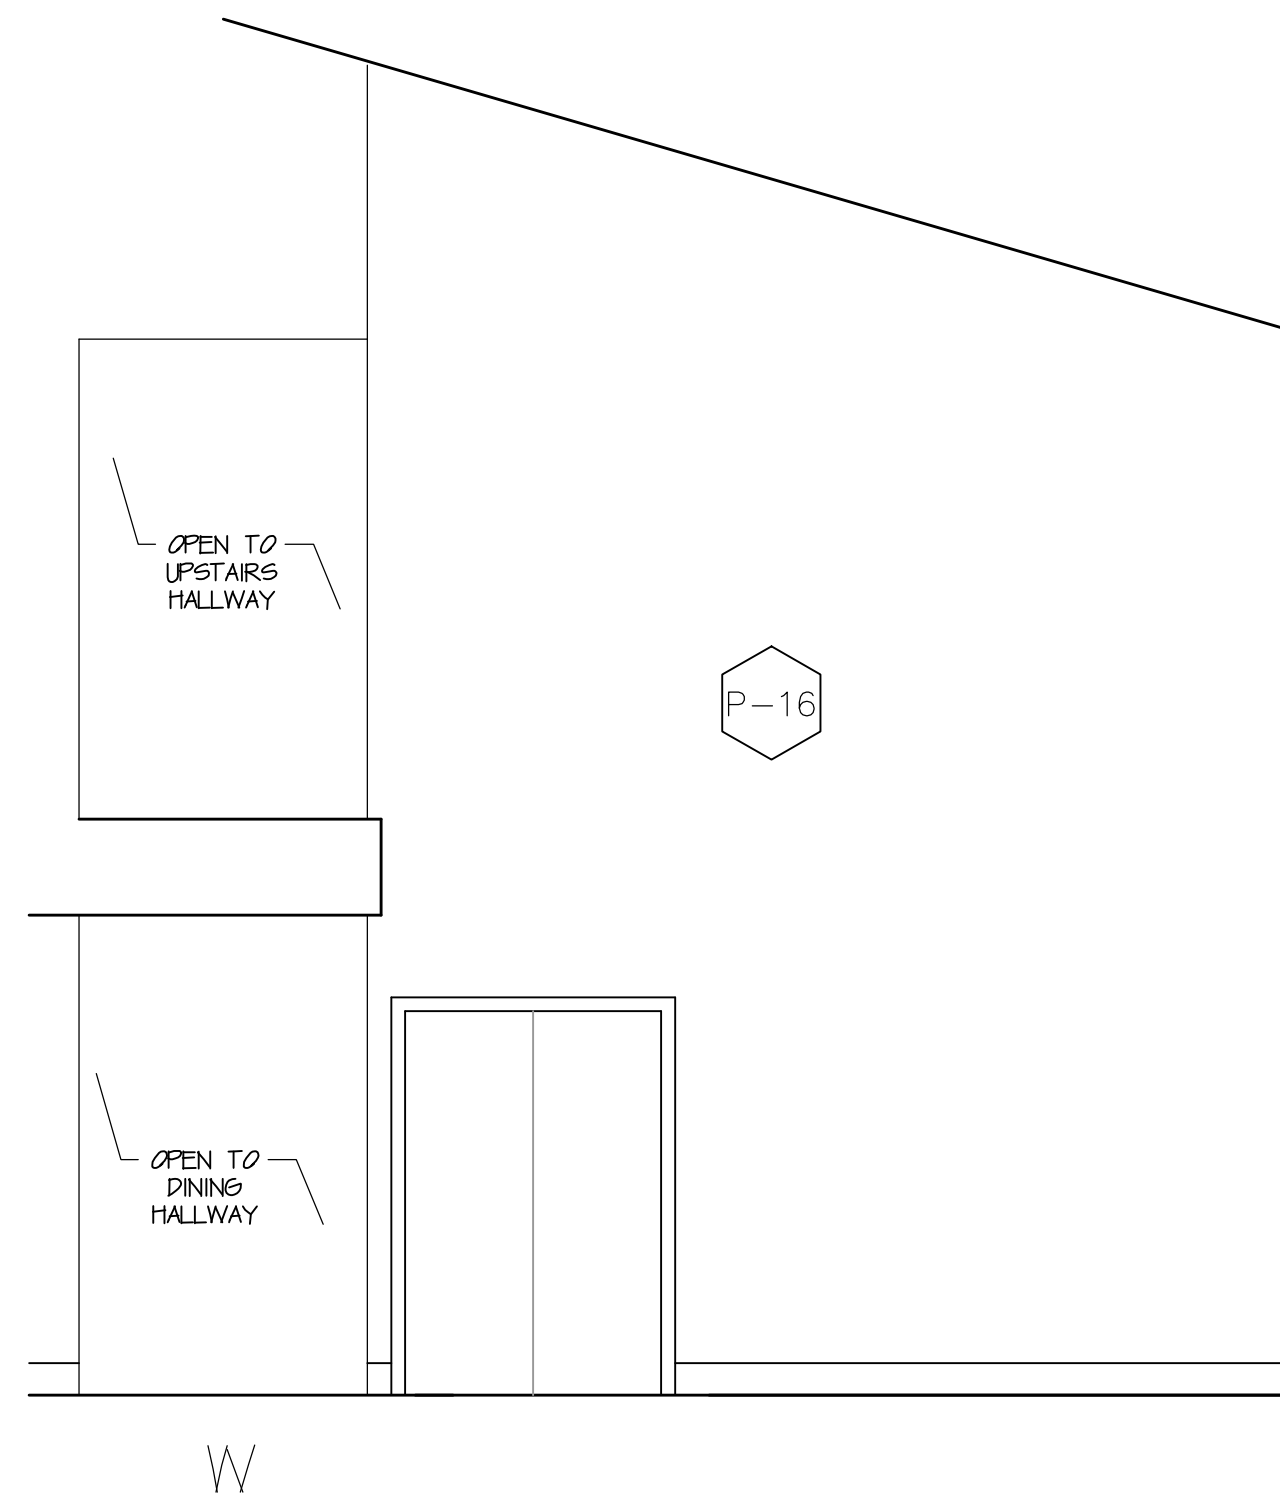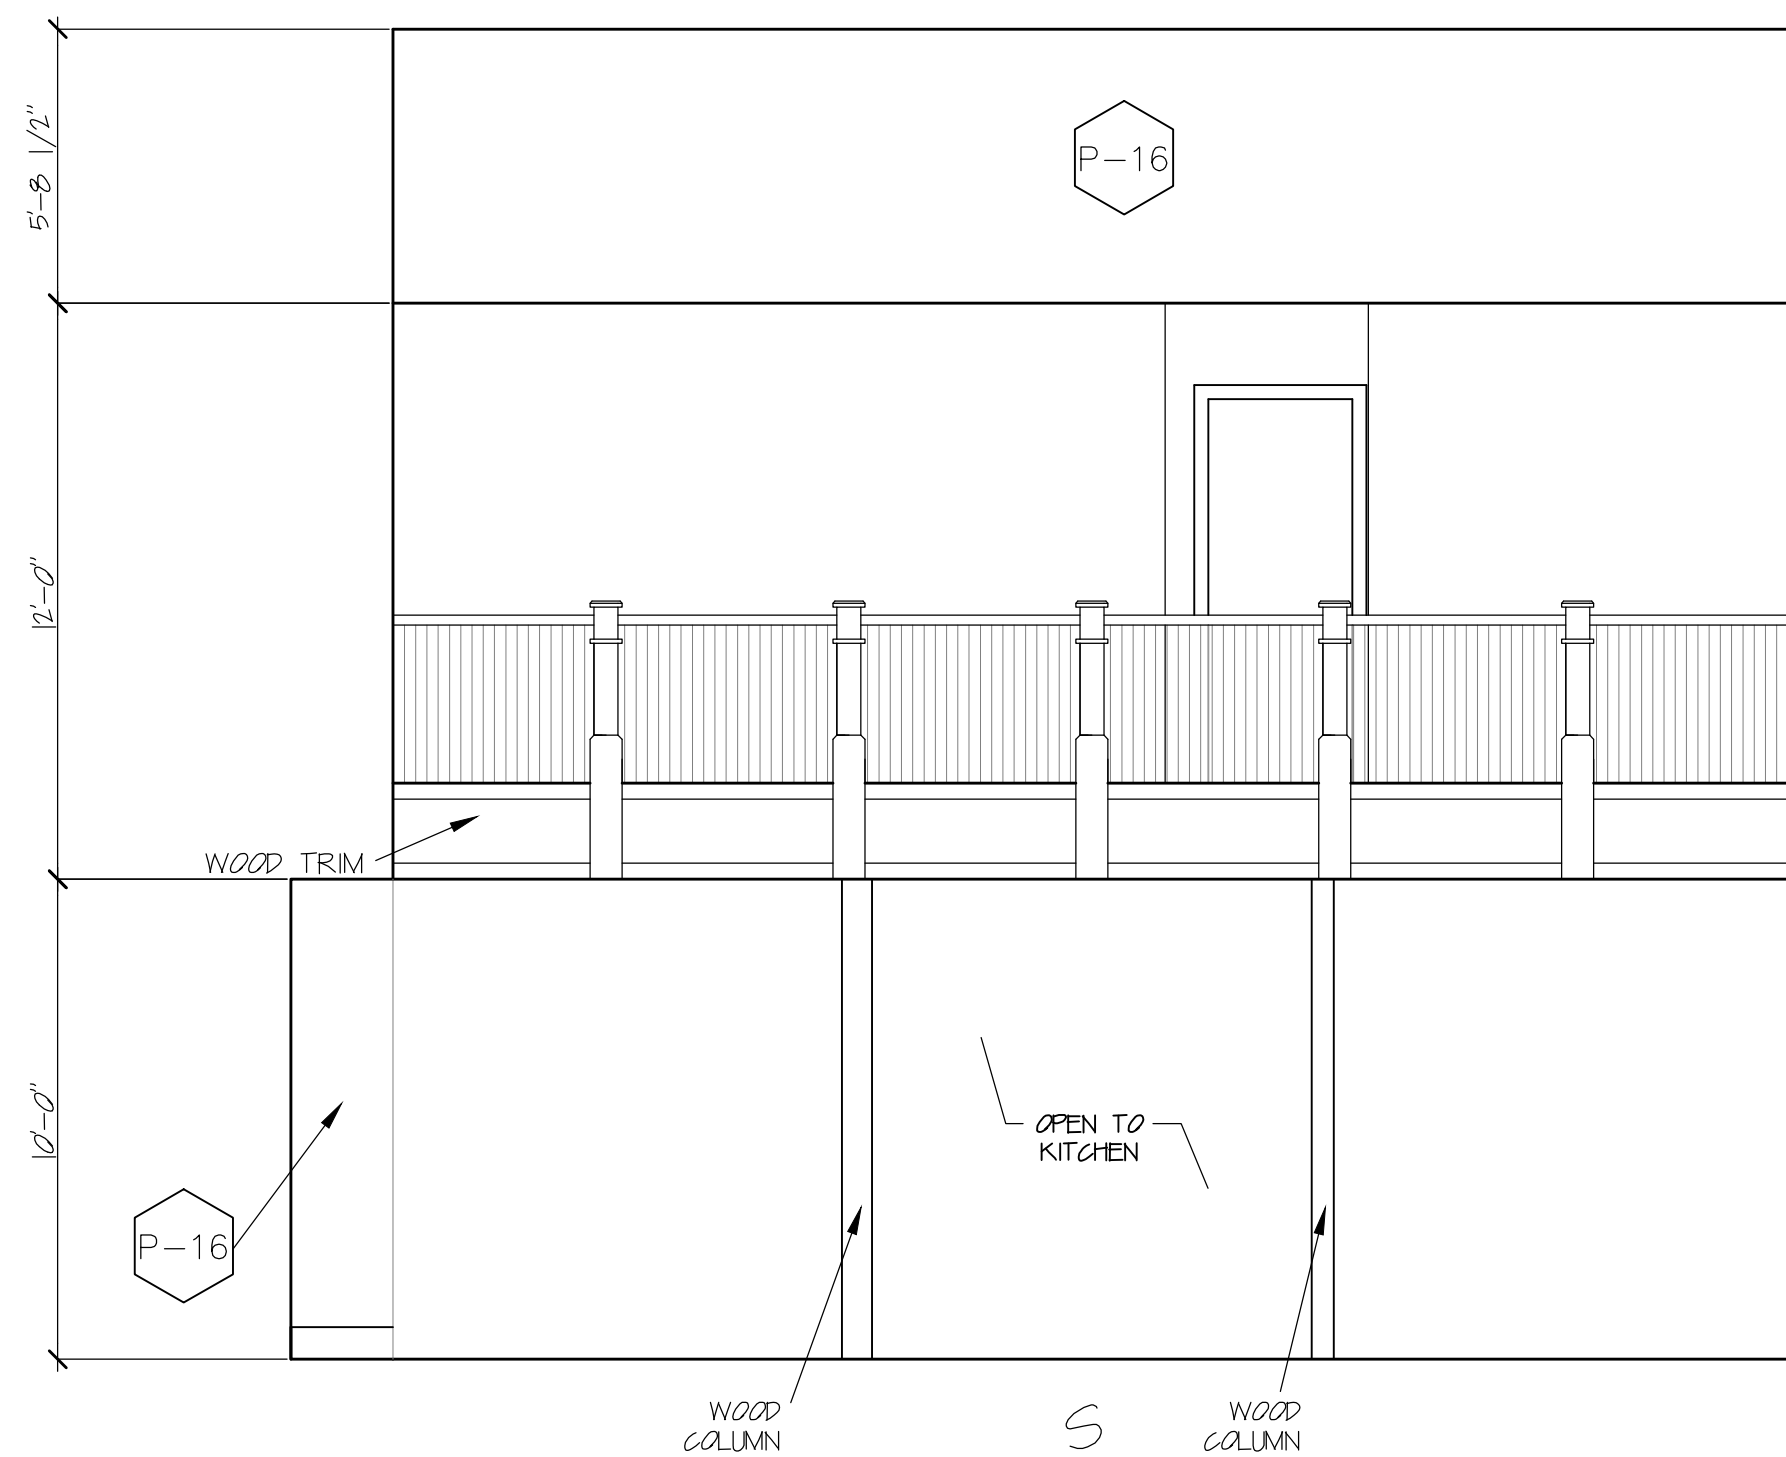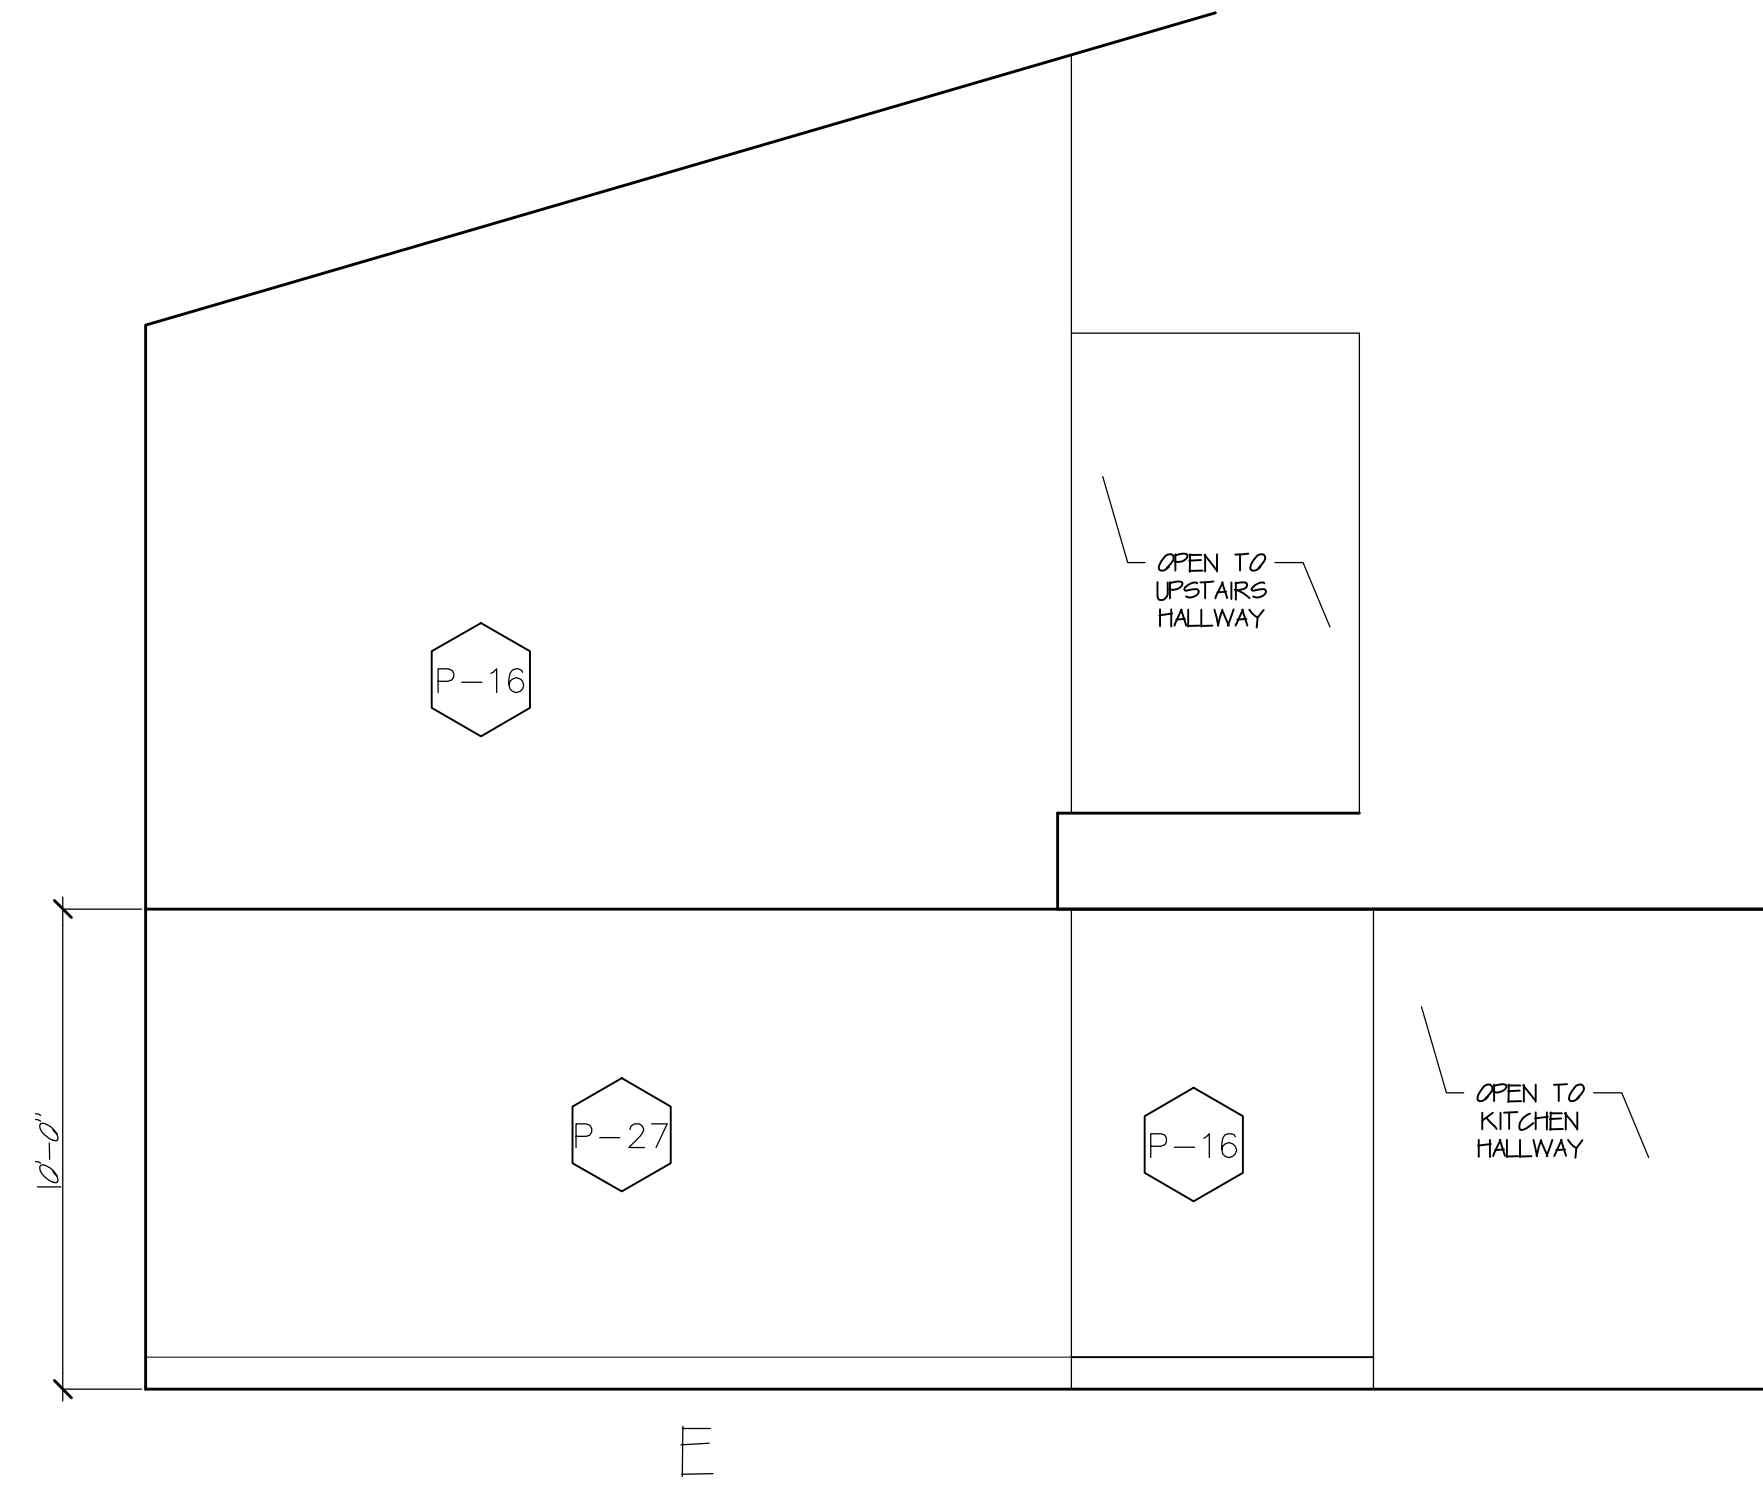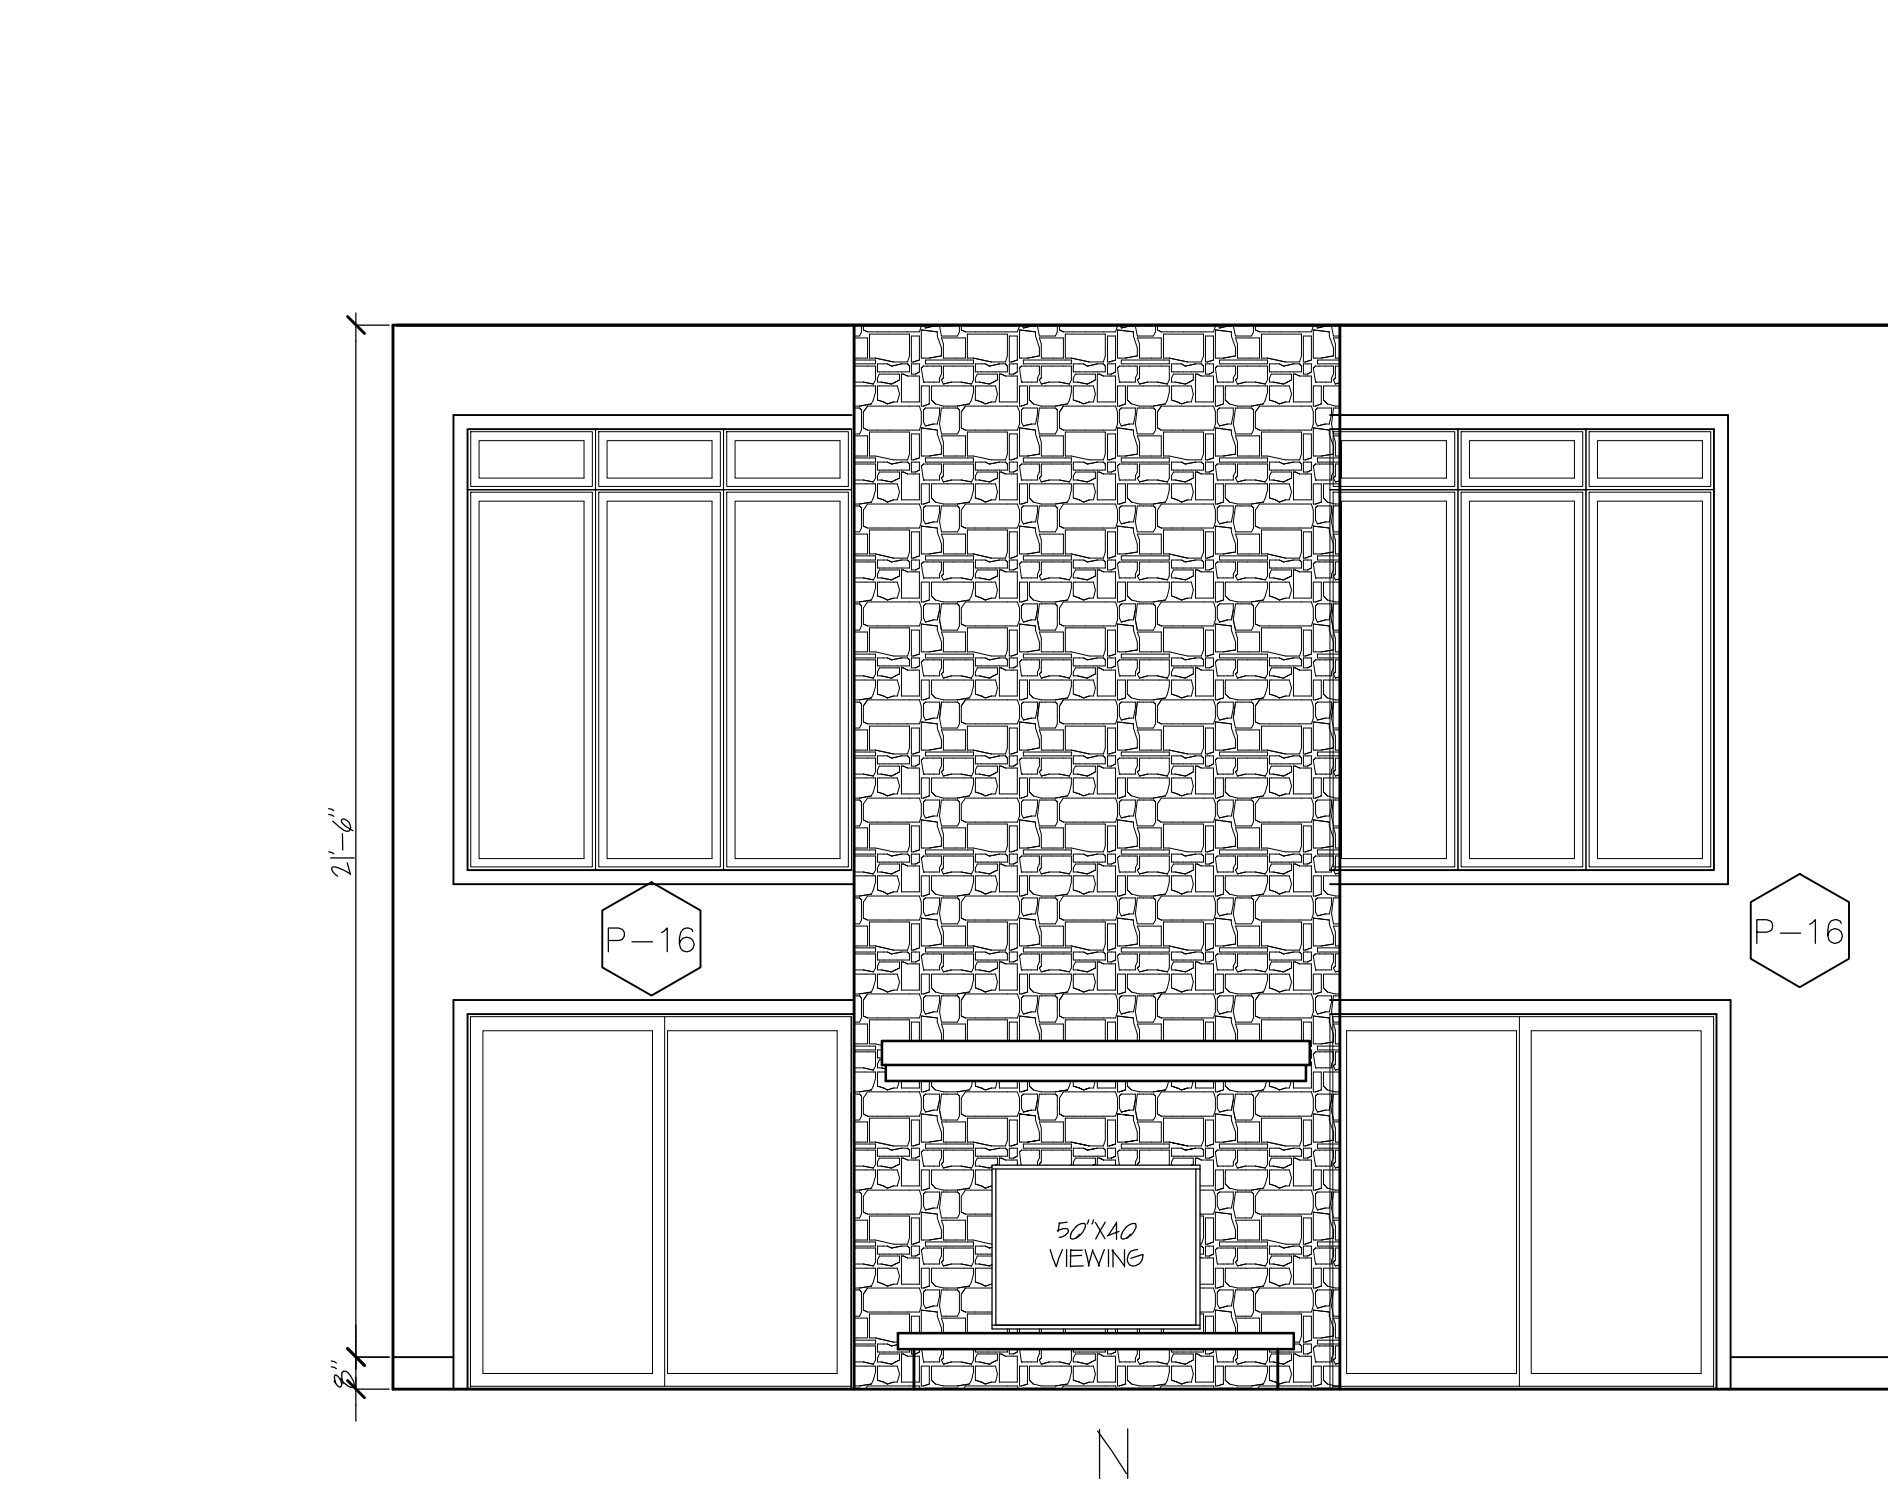

1 INTERIOR ELEVATIONS - HEARTH ROOM
1-19 SCALE: 1/4" = 1'-0"

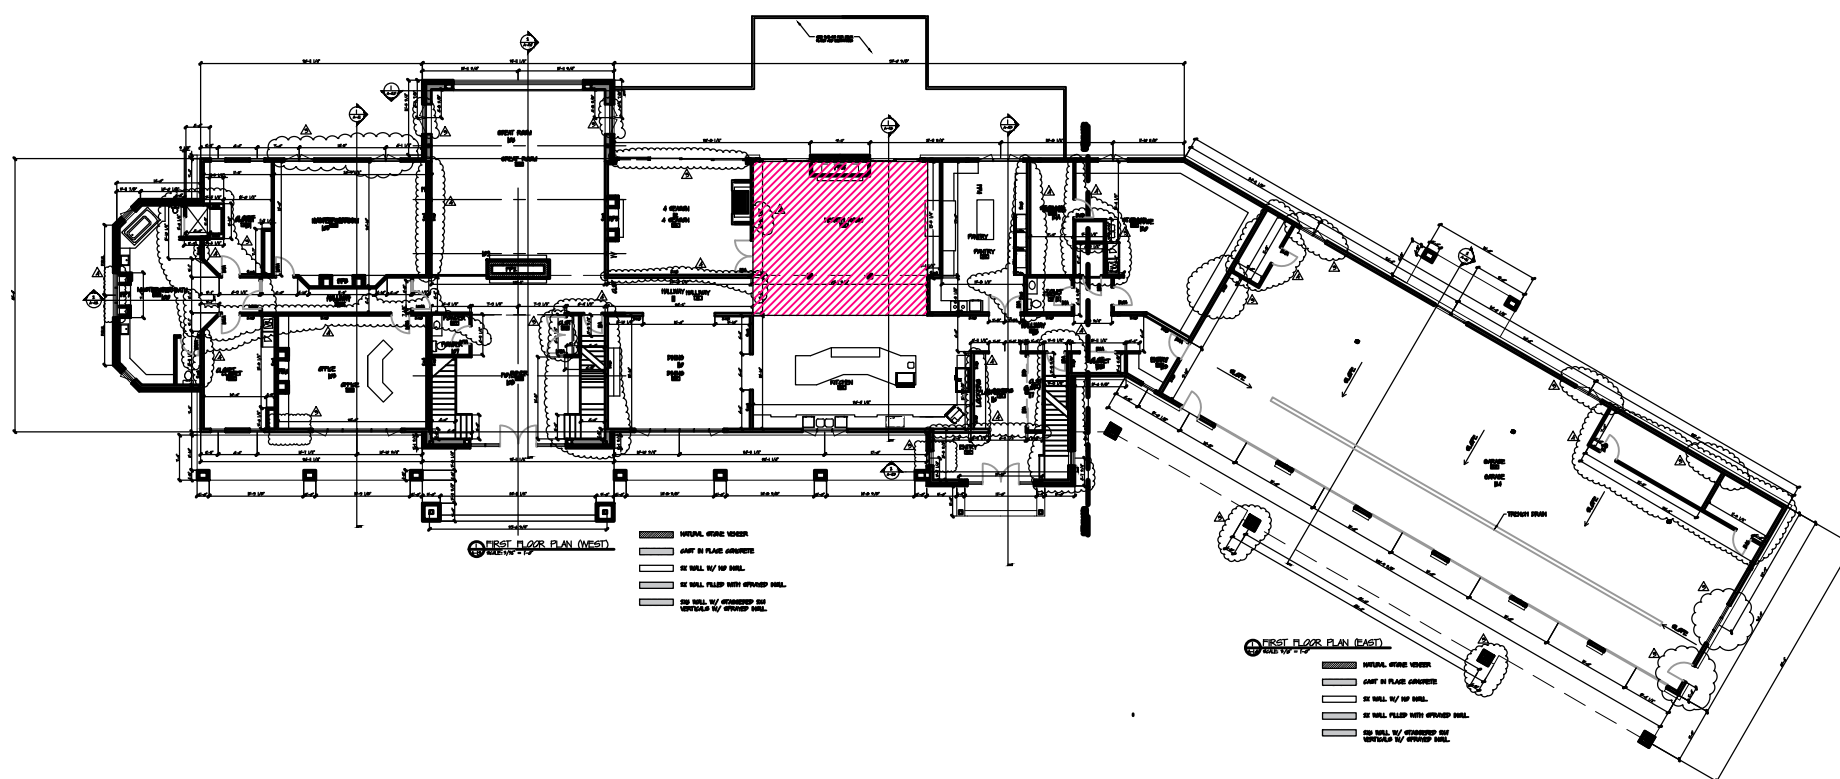

2 FLOOR PLAN
1-19 SCALE: 1/32" = 1'-0"

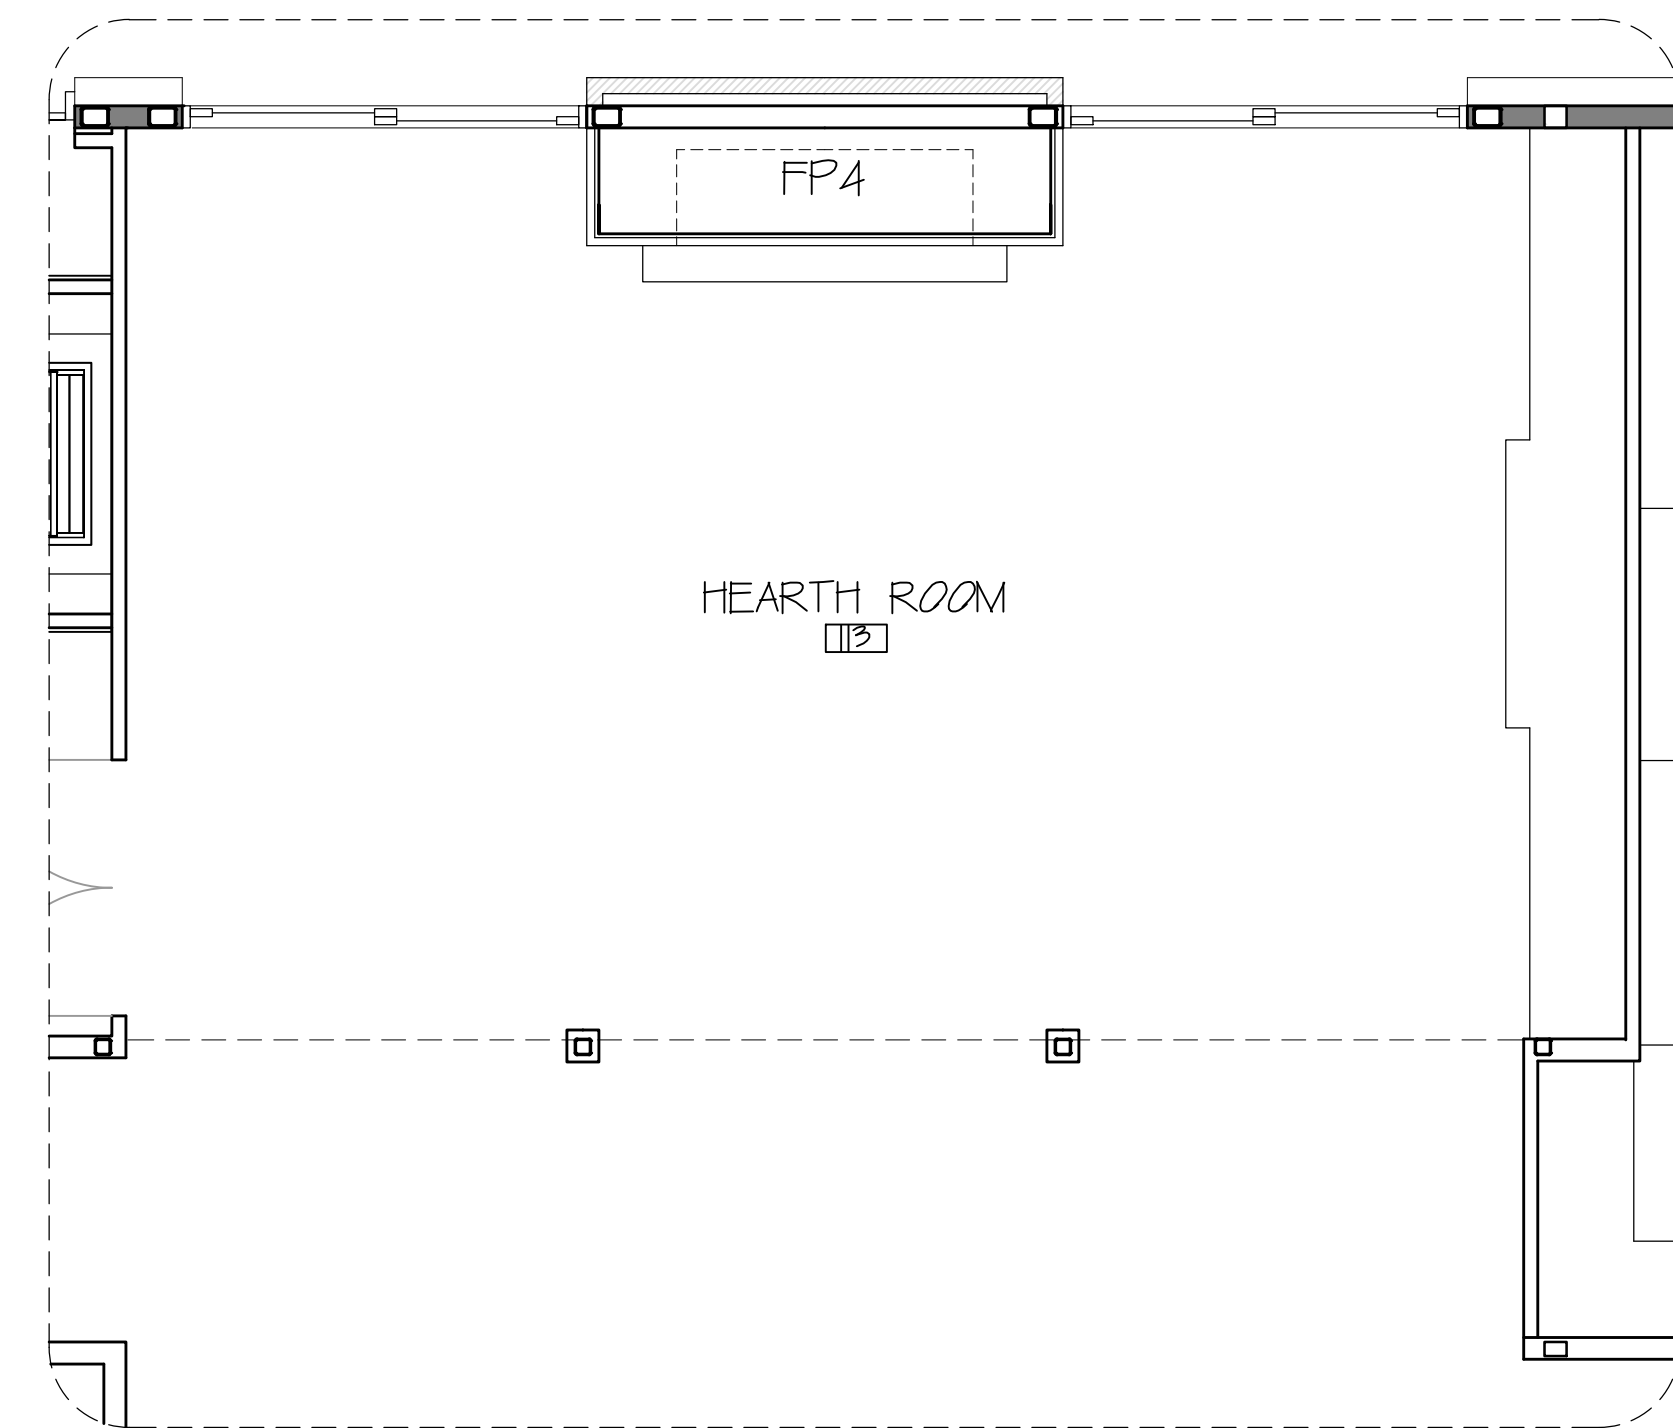

3 FLOOR PLAN - HEARTH ROOM
1-19 SCALE: 1/4" = 1'-0"

* MEASUREMENTS TO BE CONFIRM ON SITE

S.C. SWIDERSKI, LLC

401 Ranger Street, Mosinee, WI 54455
715.693.9522 Fax: 715.693.9523

STAMP

REVISIONS

PROJECT
SWIDERSKI MANOR
INTERIOR ELEVATIONS
1720 SPATZ DRIVE
KRONENWETTER, WI

SHEET TITLE
INTERIOR ELEV.

SHEET NUMBER

I-1.9

03/13/17

DATE

1/4"=1'-0"

SCALE